


# CERTIFICATE OF SURVEY

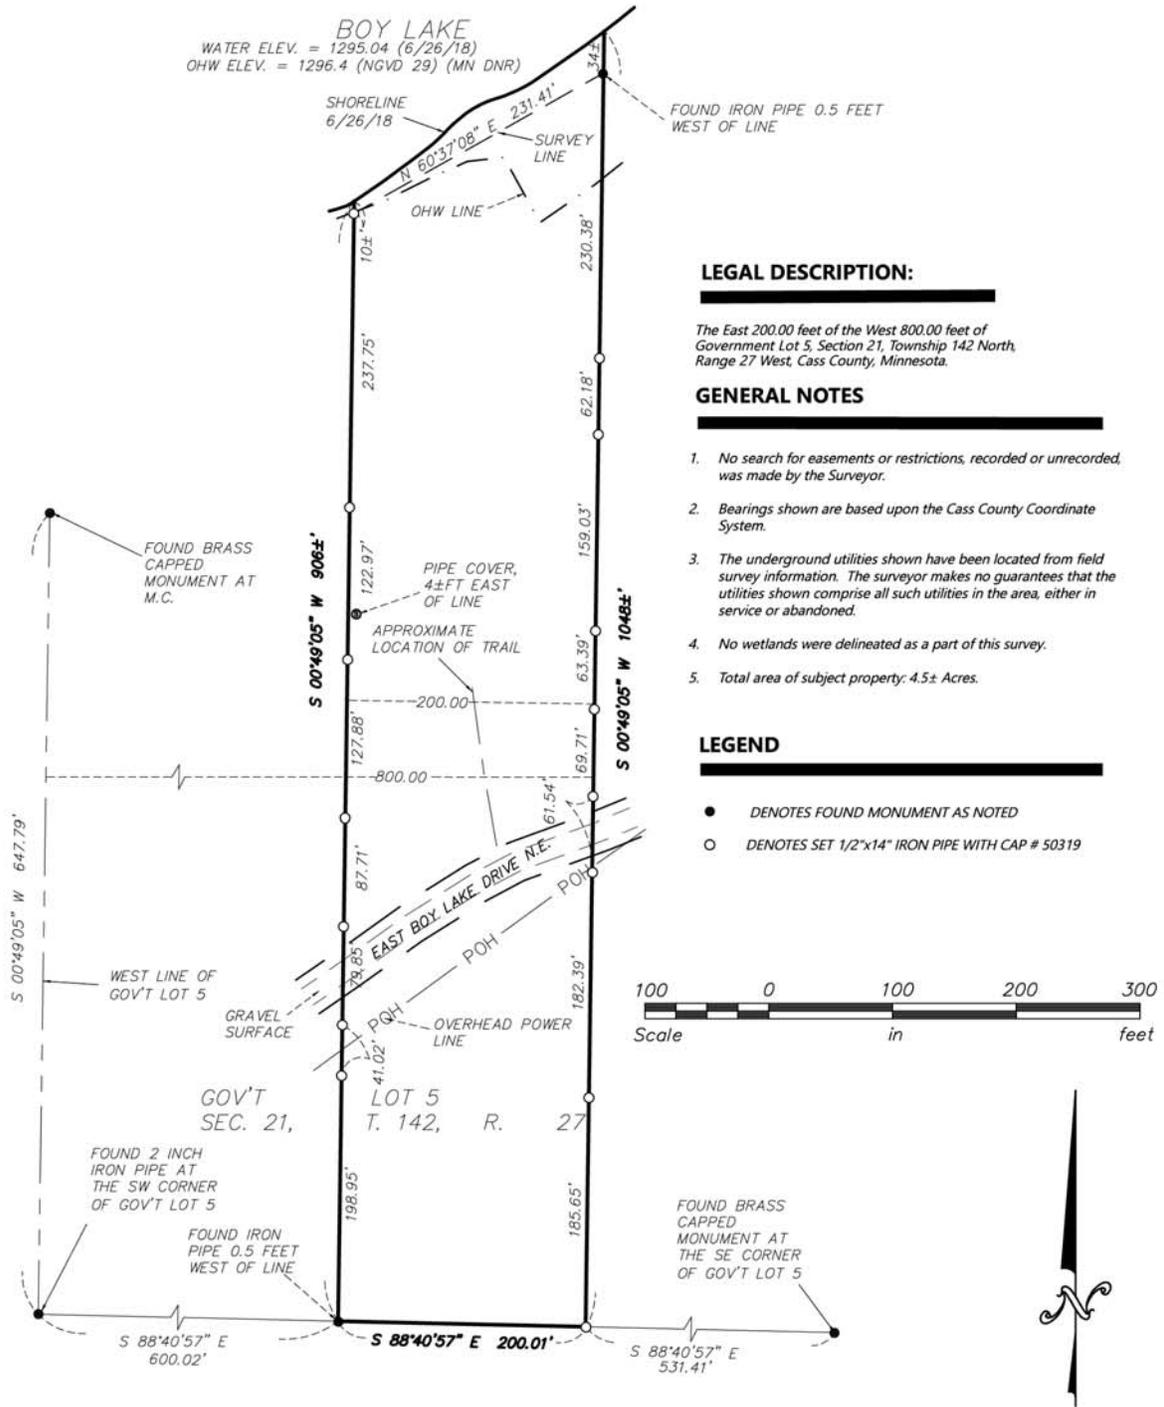

**LEGAL DESCRIPTION:**


The East 200.00 feet of the West 800.00 feet of Government Lot 5, Section 21, Township 142 North, Range 27 West, Cass County, Minnesota.

**GENERAL NOTES**

1. No search for easements or restrictions, recorded or unrecorded, was made by the Surveyor.
2. Bearings shown are based upon the Cass County Coordinate System.
3. The underground utilities shown have been located from field survey information. The surveyor makes no guarantees that the utilities shown comprise all such utilities in the area, either in service or abandoned.
4. No wetlands were delineated as a part of this survey.
5. Total area of subject property: 4.5± Acres.

**LEGEND**

- DENOTES FOUND MONUMENT AS NOTED
- DENOTES SET 1/2"x14" IRON PIPE WITH CAP # 50319

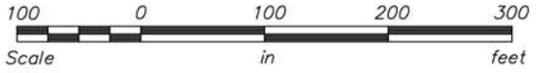

I hereby certify that this survey was prepared by me or under my direct supervision and that I am a duly Licensed Land Surveyor under the laws of the State of Minnesota.

*Paul Herkenhoff* 6/29/18  
 Paul Herkenhoff, R.L.S. Date  
 License No. 45875

REQUESTED BY:  
**Mitch Feierabend**

*Lakes Area*  
**SURVEYING**  
 LLC.

24314 SMILEY ROAD, SUITE C  
 NISSWA, MN 56468  
 OFFICE (218) 961-0090



Drawn by: PDH Date: 06/28/18 Job No: 18-081