
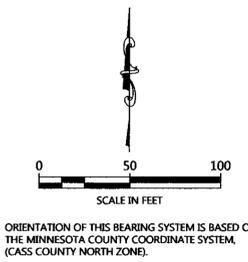


CERTIFICATE OF SURVEY

PART OF GOVERNMENT LOTS 1 AND 6,
SECTION 18, TOWNSHIP 143 NORTH, RANGE 30 WEST,
CASS COUNTY, MINNESOTA

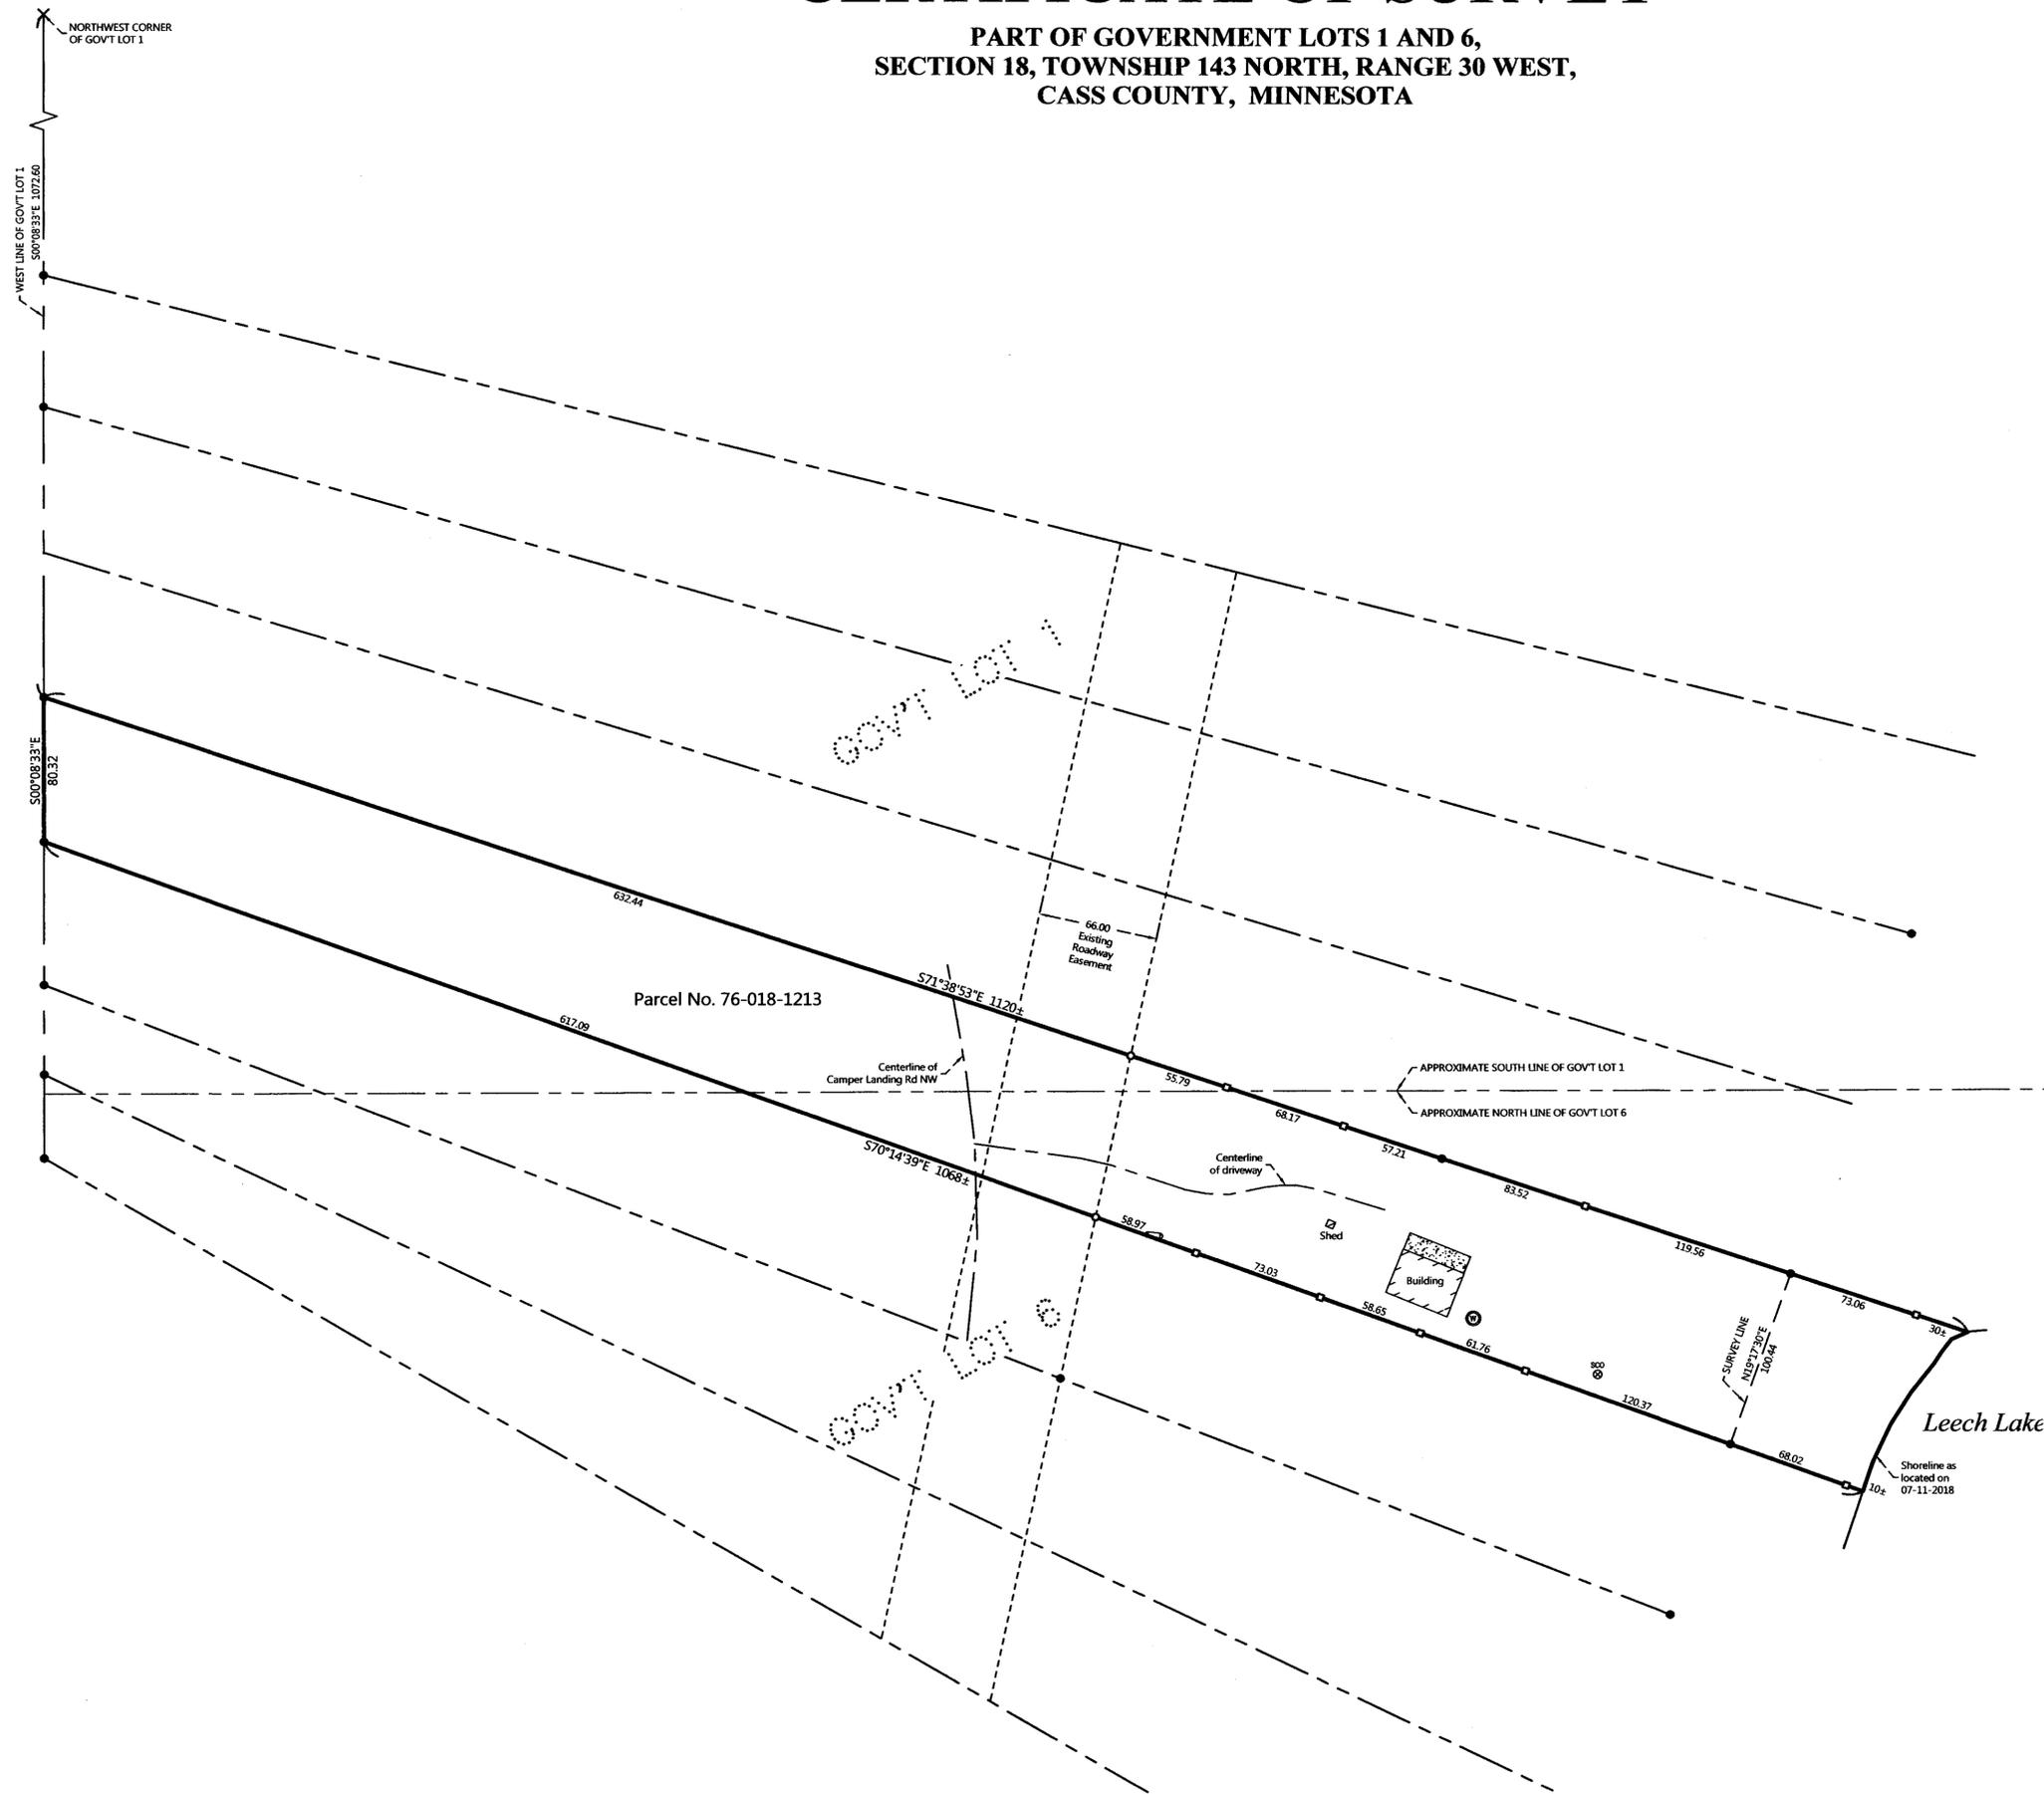

- LEGEND**
- DENOTES IRON MONUMENT SET & MARKED BY LICENSE NO. 21367
 - DENOTES MONUMENT FOUND
 - DENOTES SET LATH
 - X DENOTES CALCULATED POSITION
 - DENOTES EXISTING LP TANK
 - ⊗ DENOTES EXISTING SEPTIC CLEANOUT
 - ⊕ DENOTES EXISTING WELL

- NOTES:**
1. Parcel ID for subject tract = 76-018-1213.
 2. Wetlands and improvements, other than those shown on this certificate, may exist that were not located during this survey.
 3. All lines marked with flagging are only an approximation of the true boundary lines and are not to be used as an exact boundary location. Flagged lines should not be used for the establishment of improvements. To mark true boundary lines, additional monumentation would be required.
 4. This survey reflects the located shoreline at the time of this survey, not the Ordinary High Water Elevation (OHW).
 5. Northern Engineering and Consulting, Inc. was not given nor has conducted a current title search for the subject property. Therefore the information contained in a title search may or may not be accurately shown on this certificate.

NO.	DATE	DESCRIPTION

I HEREBY CERTIFY THAT THIS SURVEY, PLAN OR REPORT WAS PREPARED BY ME OR UNDER MY DIRECT SUPERVISION AND THAT I AM A LICENSED LAND SURVEYOR UNDER THE LAWS OF THE STATE OF MINNESOTA.

TERRY L. FREEMAN
 LIC. NO. 21367
 8/9/18

NORTHERN ENGINEERING AND CONSULTING, INC.

P.O. Box 292, Walker, MN 56484
Phone: 218-547-1296, Fax: 218-547-2272
web: www.necusa.com

CERTIFICATE OF SURVEY
Chad Ostermann
1210 E River Dr
Mankato, MN 56001

JOB NO. 18-154
DATE: 08-09-2018
SHEET NO.
1 OF 1