


**CERTIFICATE OF SURVEY**  
 PART OF GOVT. LOT 1, SEC. 23,  
 T. 140 N., R. 31 W.

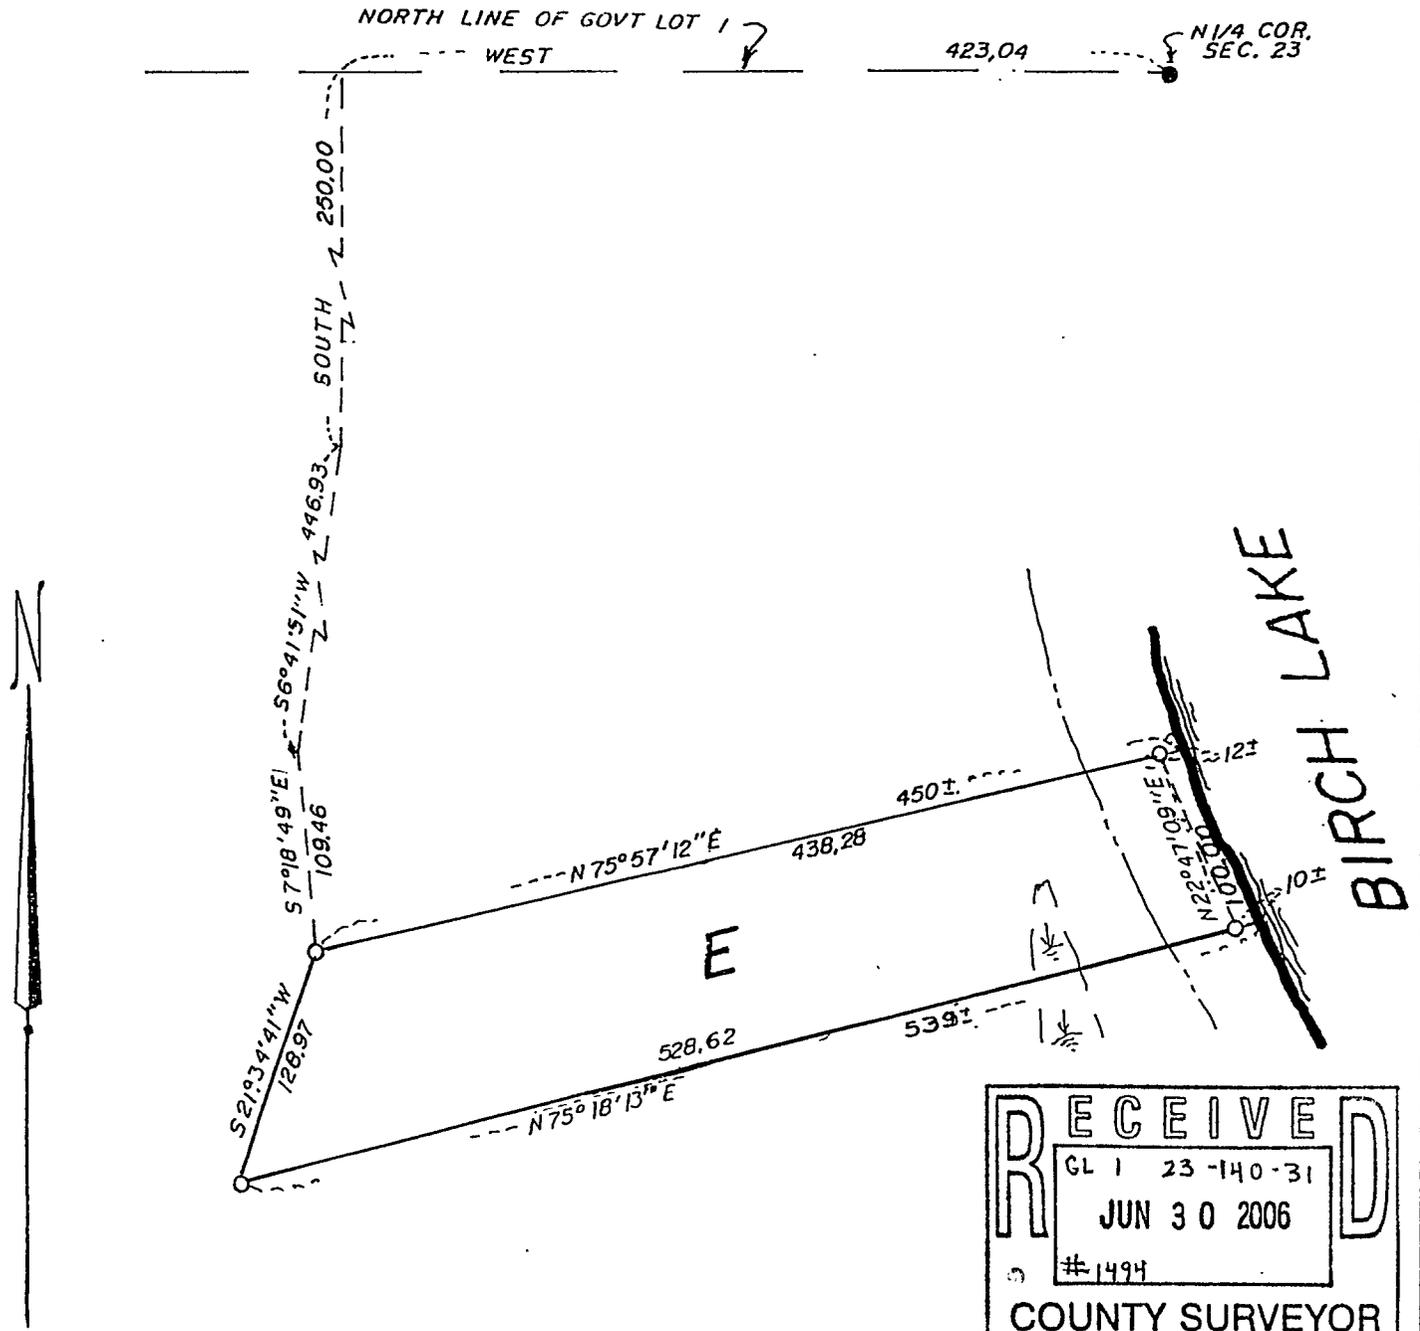

SCALE 1" = 100'  
 BEARINGS ASSUMED  
 ● = IRON MONUMENT IN PLACE  
 ○ = 1" IRON PIPE MON. STAMPED  
 11395 ESTABLISHED  
 ⚡ = LOW WET AREA

**RECEIVED**  
 GL 1 23 -140-31  
 JUN 30 2006  
 #1494  
 COUNTY SURVEYOR

I hereby certify that this survey, plan, or report was prepared by me or under my direct supervision and that I am a duly Registered Land Surveyor under the laws of the State of Minnesota.

*Walter E. ...*

Date 7-18-86 Reg. No. 11395