
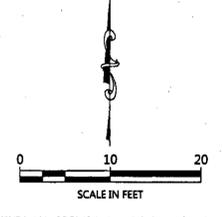


# CERTIFICATE OF SURVEY

LOT 6, BLOCK TWO, AND LOT 9, BLOCK THREE, WHIPHOLT LAKESHORE VILLAGE,  
SECTION 8, TOWNSHIP 141 NORTH, RANGE 29 WEST,  
CASS COUNTY, MINNESOTA

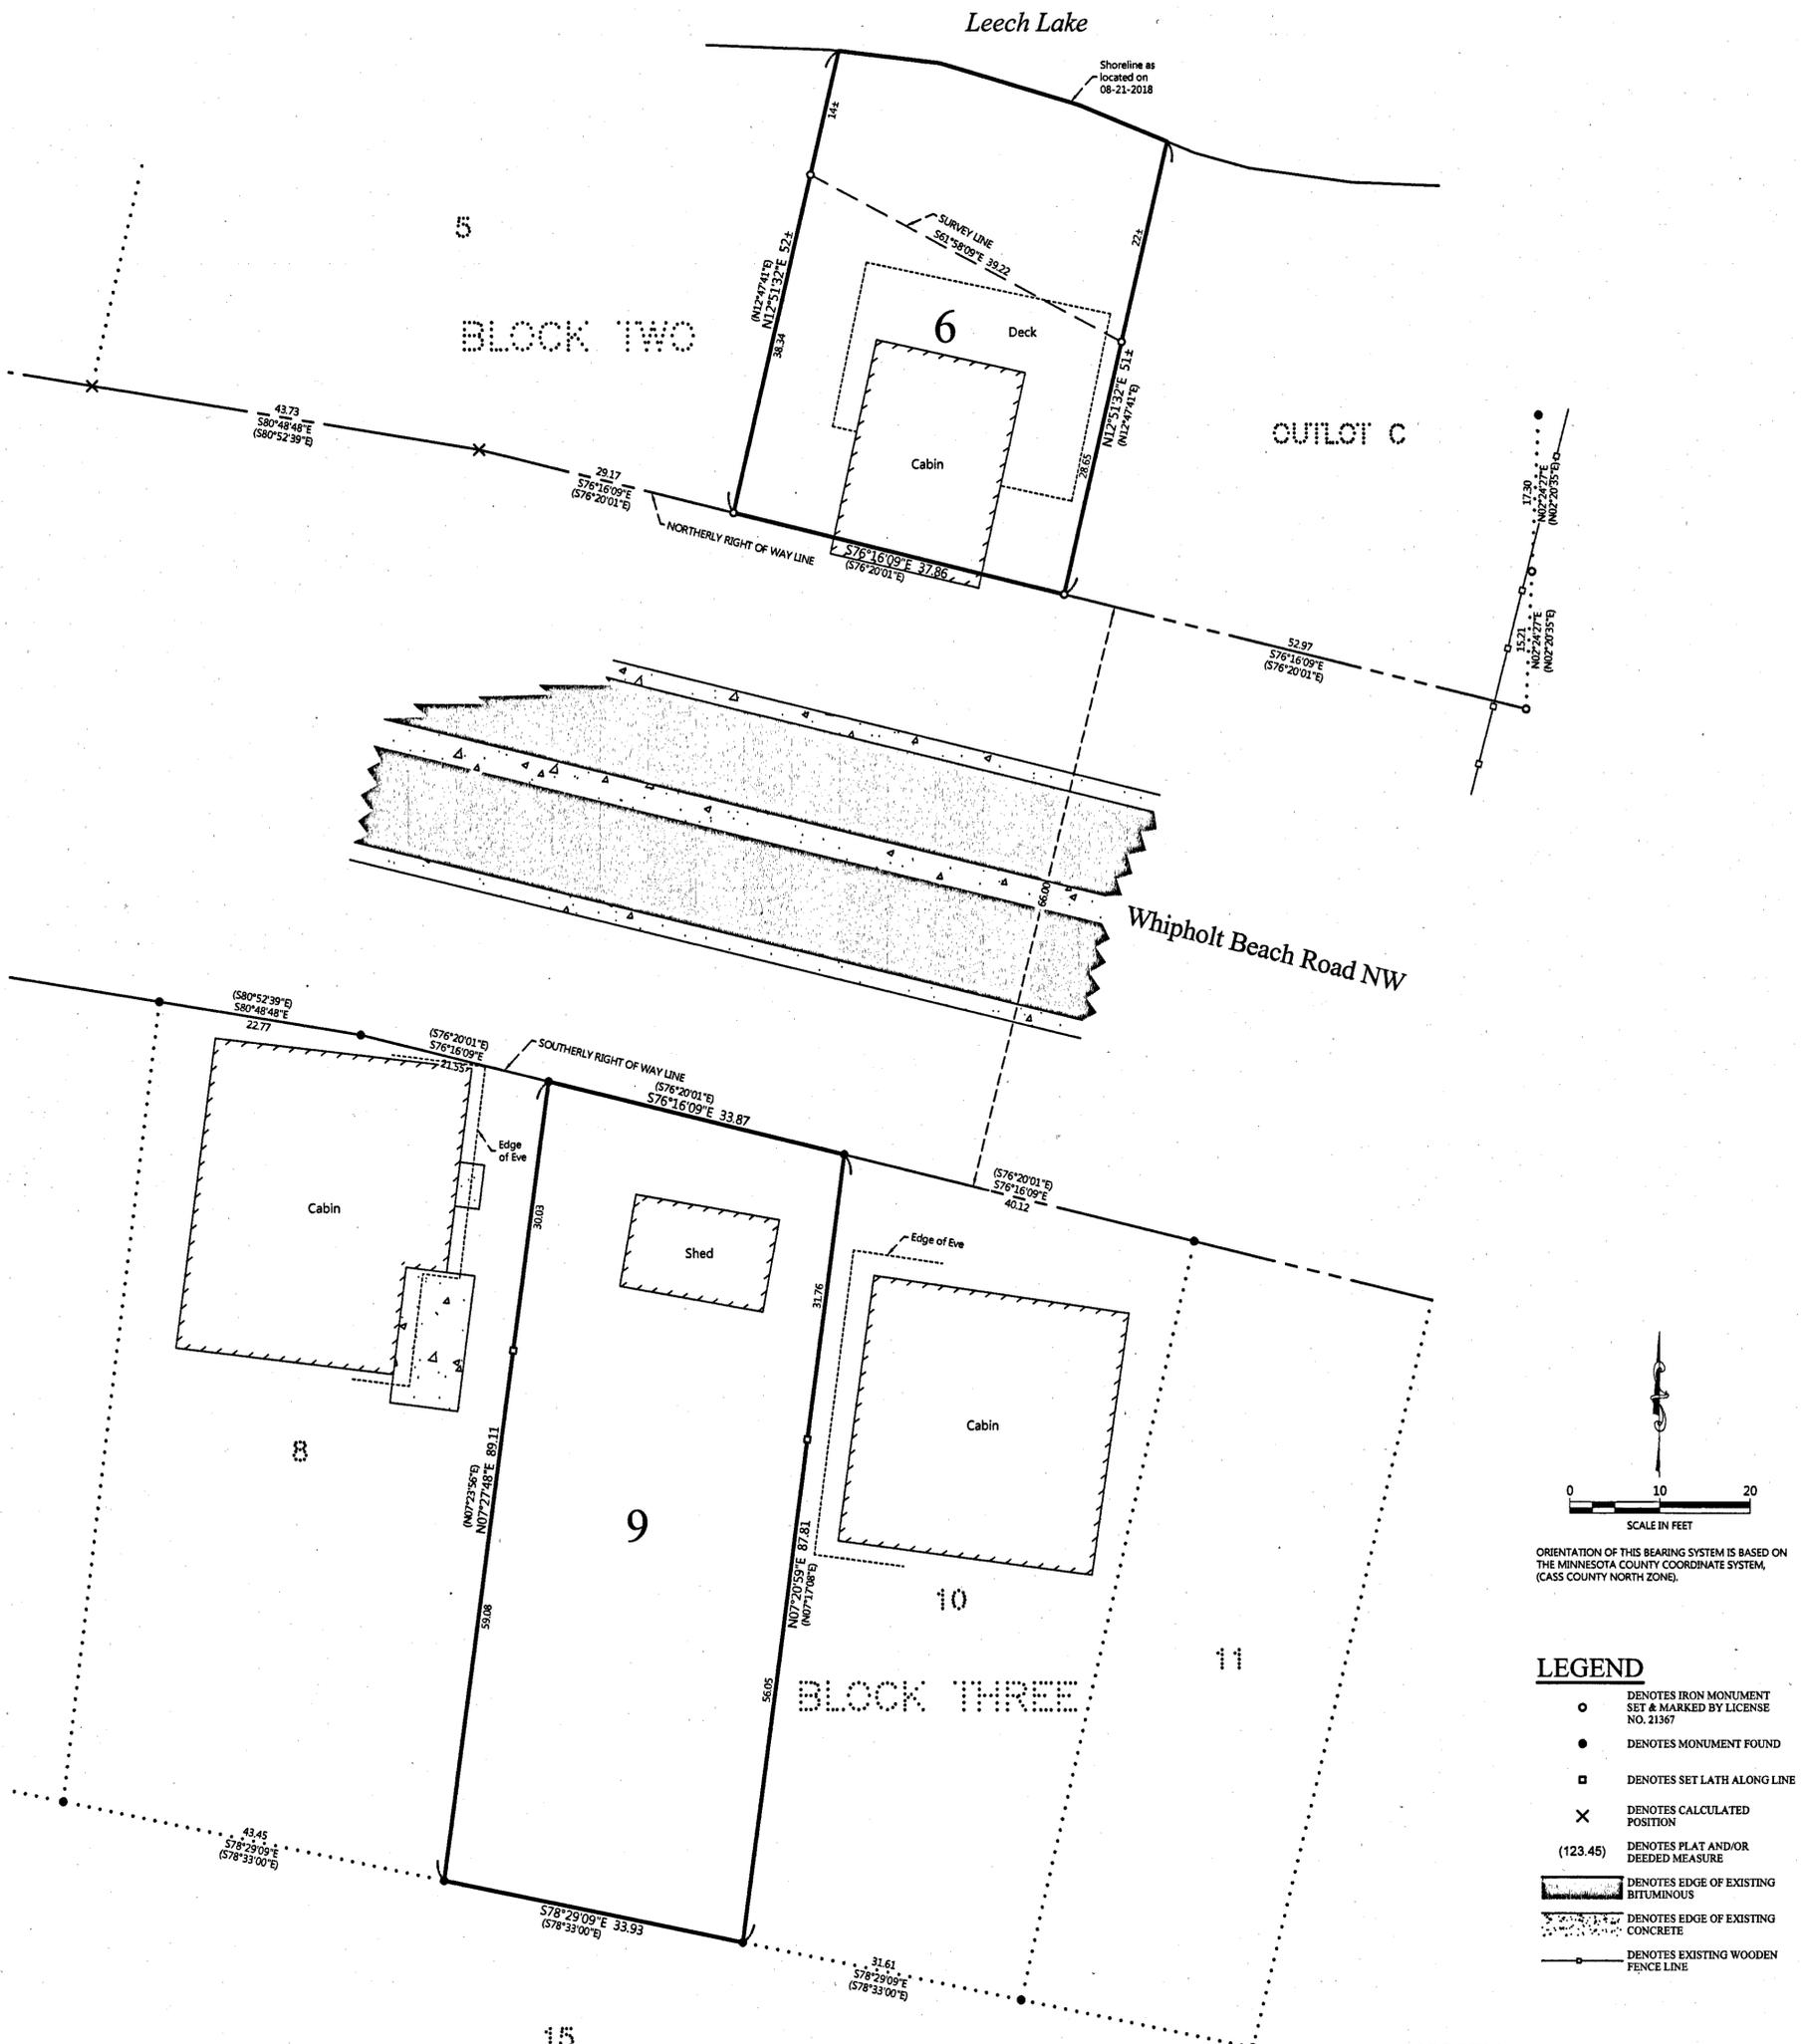

ORIENTATION OF THIS BEARING SYSTEM IS BASED ON THE MINNESOTA COUNTY COORDINATE SYSTEM, (CASS COUNTY NORTH ZONE).

- LEGEND**
- DENOTES IRON MONUMENT SET & MARKED BY LICENSE NO. 21367
  - DENOTES MONUMENT FOUND
  - DENOTES SET LATH ALONG LINE
  - × DENOTES CALCULATED POSITION
  - (123.45) DENOTES PLAT AND/OR DEEDED MEASURE
  - ▬ DENOTES EDGE OF EXISTING BITUMINOUS
  - ▬ DENOTES EDGE OF EXISTING CONCRETE
  - DENOTES EXISTING WOODEN FENCE LINE

- NOTES:**
1. Zoning for subject tract = Shoreland Residential.
  2. Parcel ID for subject tract = 30-379-0230 and 30-379-0345.
  3. Wetlands and improvements, other than those shown on this certificate, may exist that were not located during this survey.
  4. All lines marked with flagging are only an approximation of the true boundary lines and are not to be used as an exact boundary location. Flagged lines should not be used for the establishment of improvements. To mark true boundary lines, additional monumentation would be required.
  5. This survey reflects the located shoreline at the time of this survey, not the Ordinary High Water Elevation (OHW).
  6. Northern Engineering and Consulting, Inc. was not given nor has conducted a current title search for the subject property. Therefore the information contained in a title search may or may not be accurately shown on this certificate.

SHEET NO. 1 OF 1  
JOB NO. 18-203  
DATE 09-20-2018

**CERTIFICATE OF SURVEY**  
Shauna Raisch  
812 Mill St E  
Wayzata, MN 55391

**NORTHERN ENGINEERING & CONSULTING, INC.**  
P.O. Box 292, Walker, MN, 56484  
Phone: 218-547-1296, Fax 218-547-2272  
web: www.necusa.com

I HEREBY CERTIFY THAT THIS SURVEY, PLAN OR REPORT WAS PREPARED BY ME OR UNDER MY DIRECT SUPERVISION AND THAT I AM A DULY LICENSED LAND SURVEYOR UNDER THE LAWS OF THE STATE OF MINNESOTA.

*Terry L. Freeman*  
TERRY L. FREEMAN LIC. NO. 21367

REVISIONS:			
NO.	DATE	DESCRIPTION	BY