


Certificate of Survey for:
CASS COUNTY LAND DEPARTMENT

Lot 12, Block 3, WILDERNESS PARK ESTATES
 NE 1/4 of the NW 1/4, Sec. 10, Twp. 135 N., Rge. 31 W.

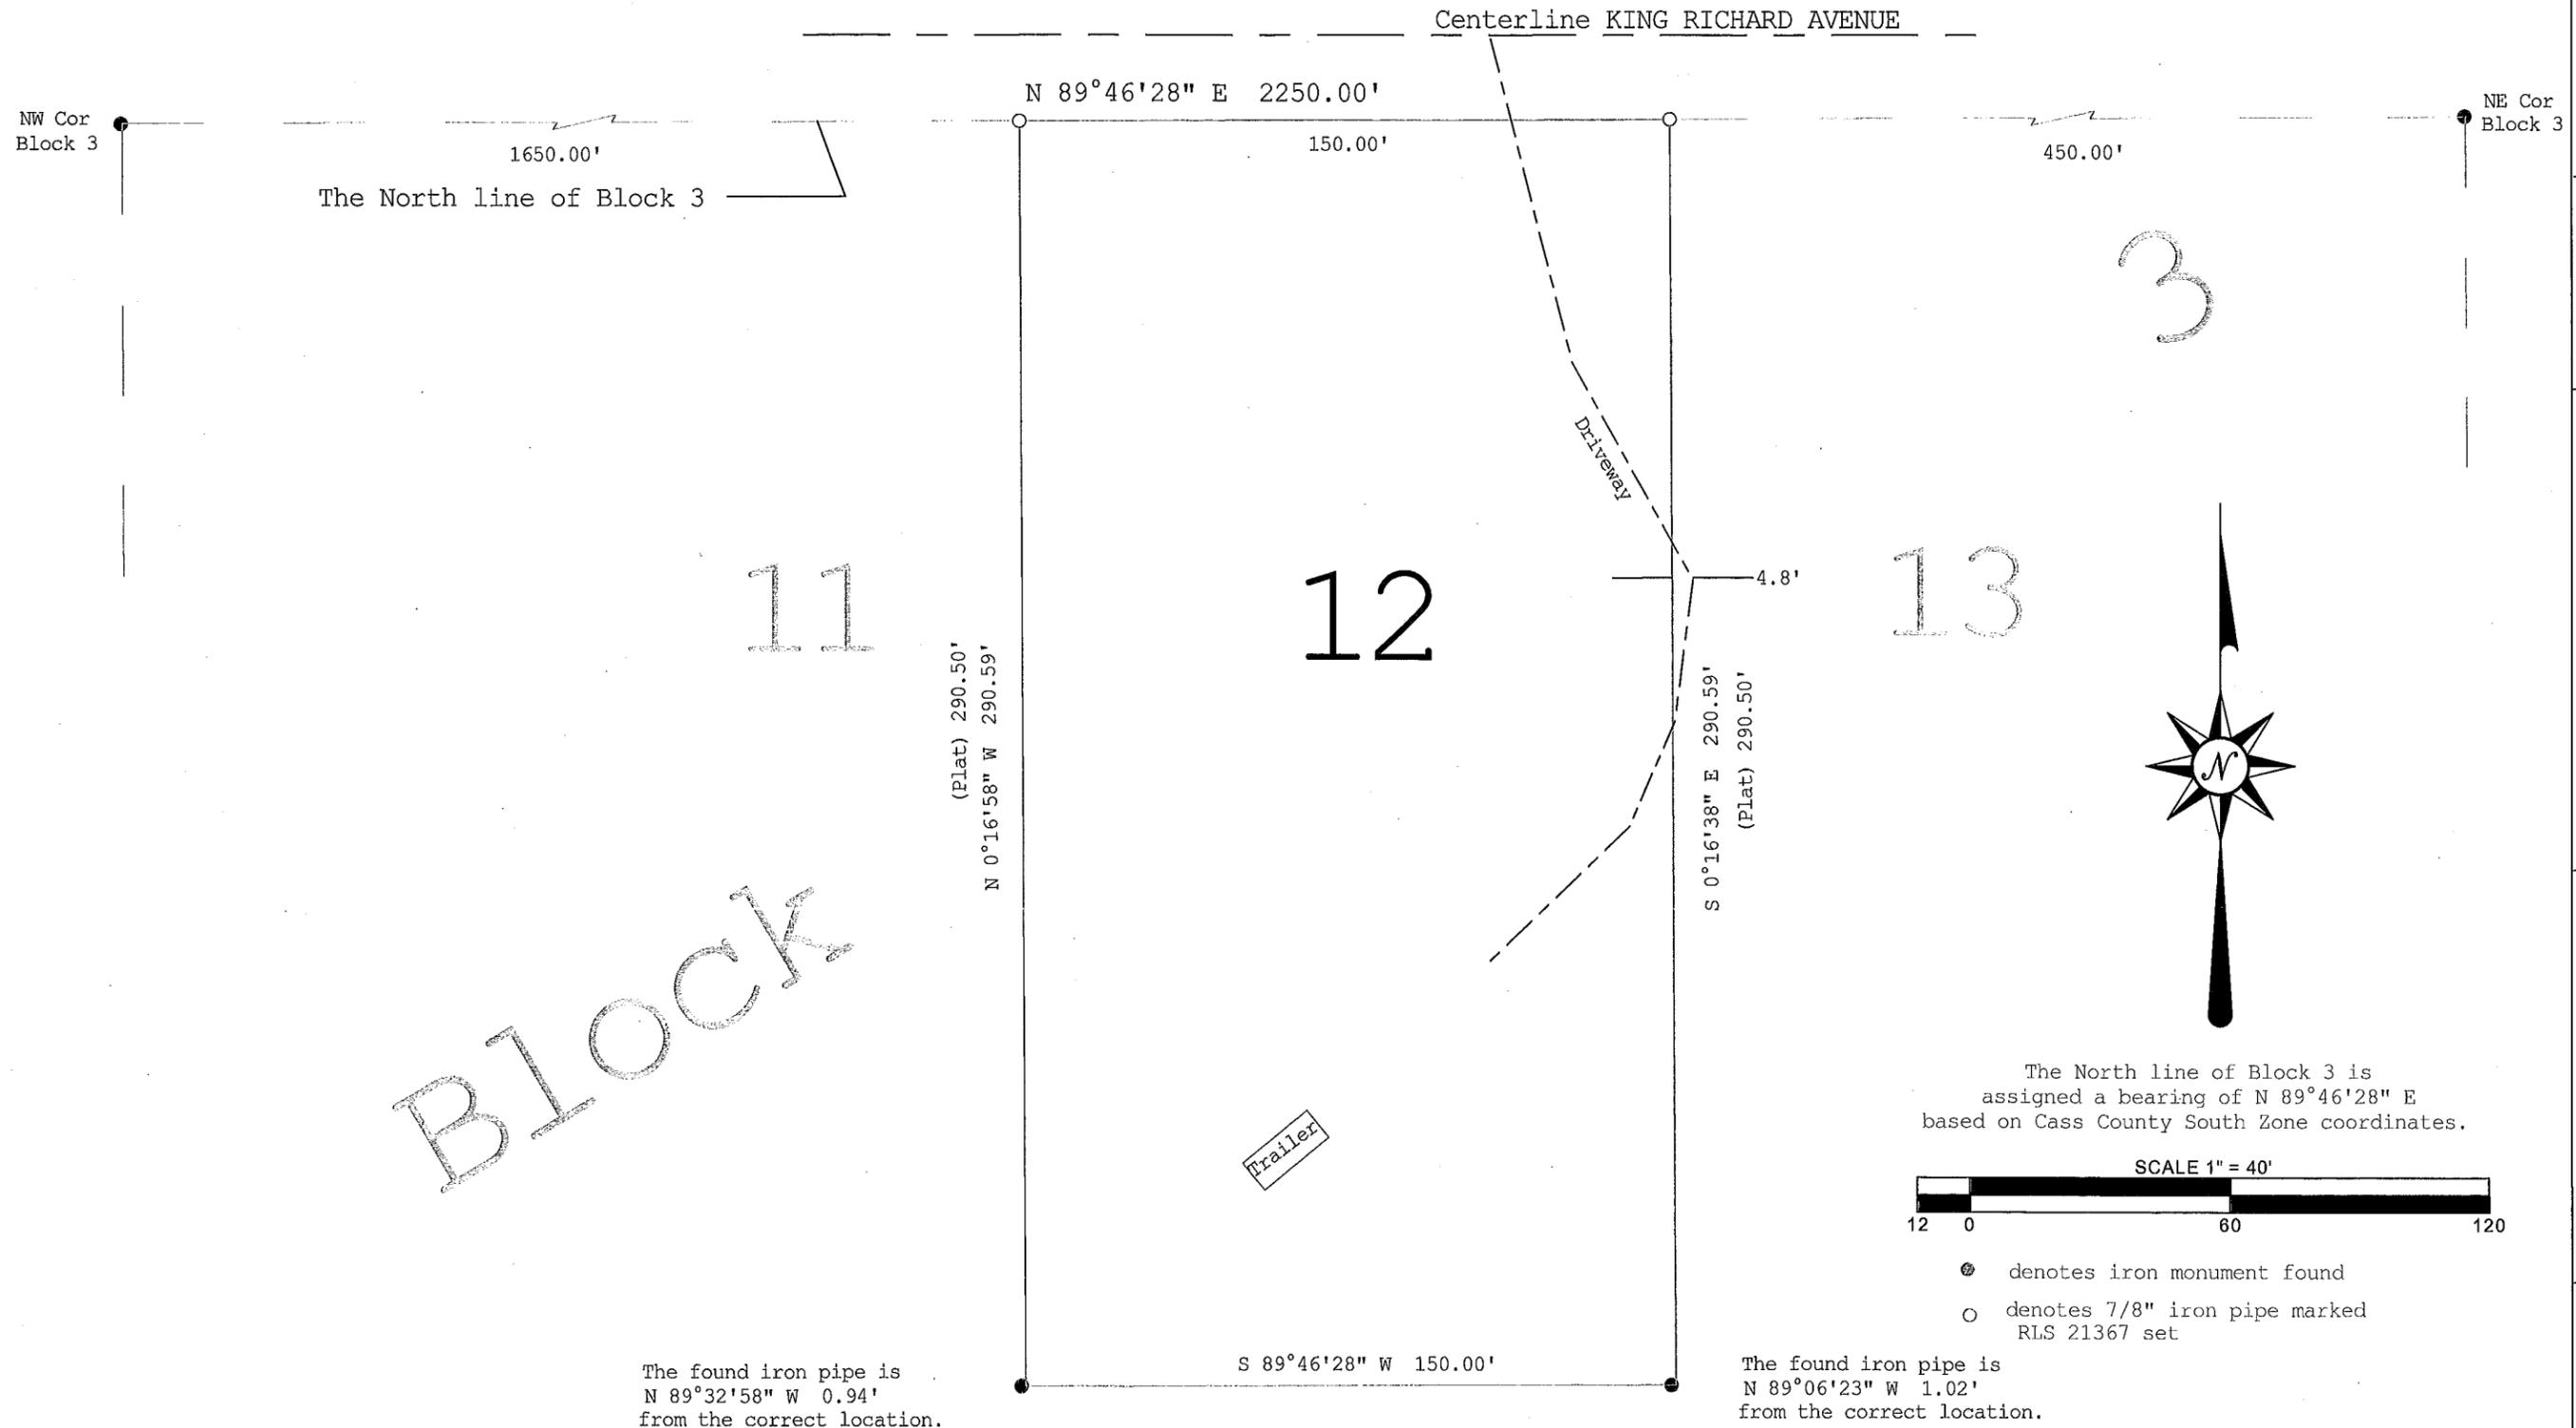


BLOCK

3

13

12

11

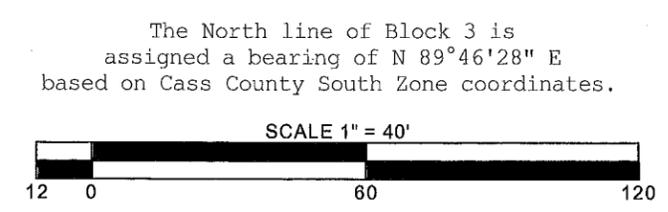

- denotes iron monument found
- denotes 7/8" iron pipe marked RLS 21367 set

The found iron pipe is
 N 89°32'58" W 0.94'
 from the correct location.

The found iron pipe is
 N 89°06'23" W 1.02'
 from the correct location.

11/29/2018, 8741

CASS COUNTY SURVEYOR
 8045 County Road 12 NW
 Walker, MN 56484
 (218) 547-7129



I HEREBY CERTIFY THAT THIS SURVEY, PLAN OR REPORT WAS PREPARED BY ME OR UNDER MY DIRECT SUPERVISION AND THAT I AM A DULY LICENSED LAND SURVEYOR UNDER THE LAWS OF THE STATE OF MINNESOTA.
 Terry L. Freeman, MN LIC. NO. 21367
 DATE 11/28/18

REVISIONS	
Date	Description

JOB NO. 2018.031
 DATE 11-28-2018
 SHEET NO.
1 OF 1