



Certificate of Survey for:
CASS COUNTY HIGHWAY DEPARTMENT
 Part of CSAH #61



- denotes iron monument found
- denotes 7/8" iron pipe marked
RLS 21367 set

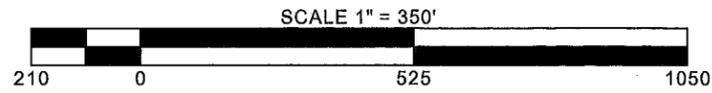

The North line of the NW 1/4, Sec 19
 is assigned a bearing of S 89°02'45" E
 based on Cass County North Zone coordinates.

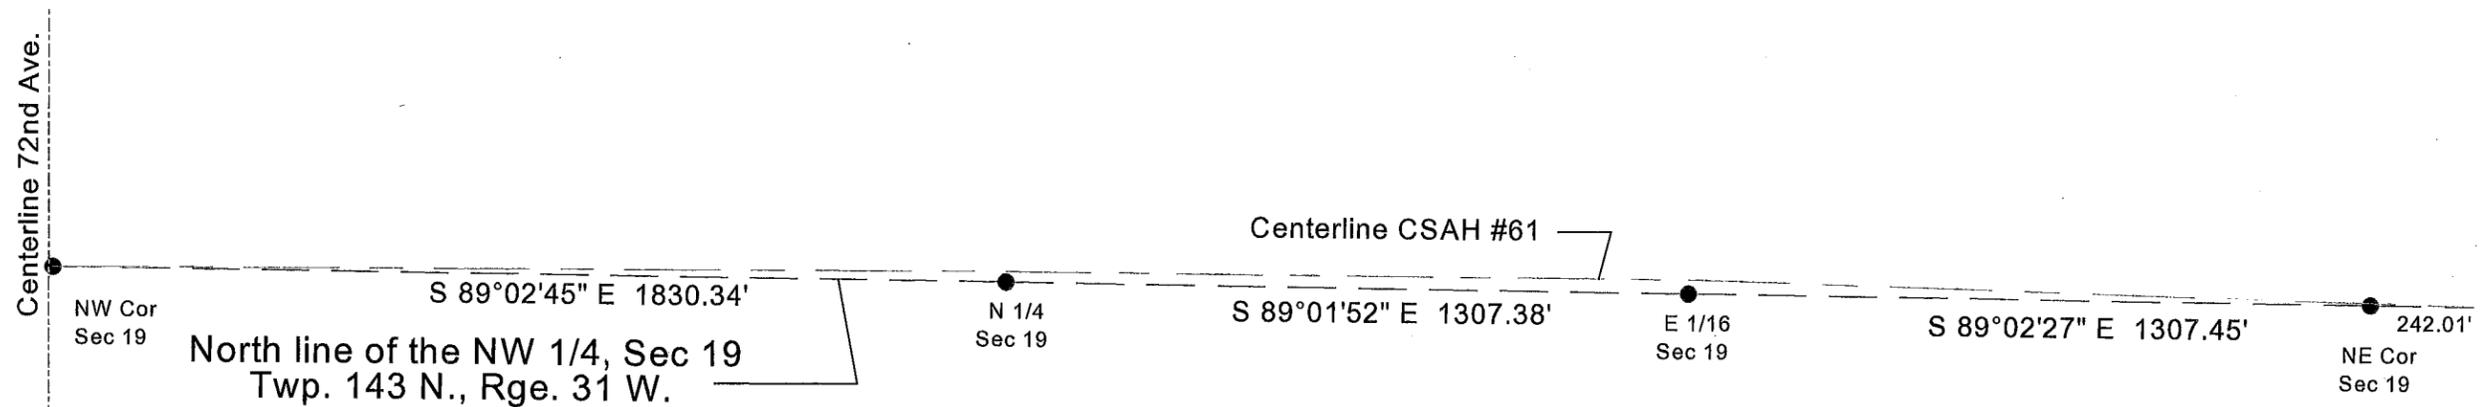

CASS COUNTY SURVEYOR

8045 County Road 12 NW
Walker, MN 56484
(218) 547-7129



I HEREBY CERTIFY THAT THIS SURVEY, PLAN
OR REPORT WAS PREPARED BY ME OR UNDER
MY DIRECT SUPERVISION AND THAT I AM A
DULY LICENSED LAND SURVEYOR UNDER THE
LAWS OF THE STATE OF MINNESOTA.

Terry L. Freeman, MN LIC. NO. 21367
 12/15/18
 DATE


REVISIONS	
Date	Description

JOB NO. 2018.001
 DATE 12-5-2018
 SHEET NO.


Certificate of Survey for:
CASS COUNTY HIGHWAY DEPARTMENT
 Part of CSAH #61



- denotes iron monument found
- denotes 7/8" iron pipe marked
RLS 21367 set

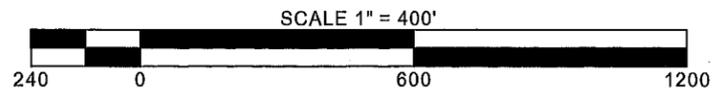

The North line of the NW 1/4, Sec 19
 is assigned a bearing of S 89°02'45" E
 based on Cass County North Zone coordinates.

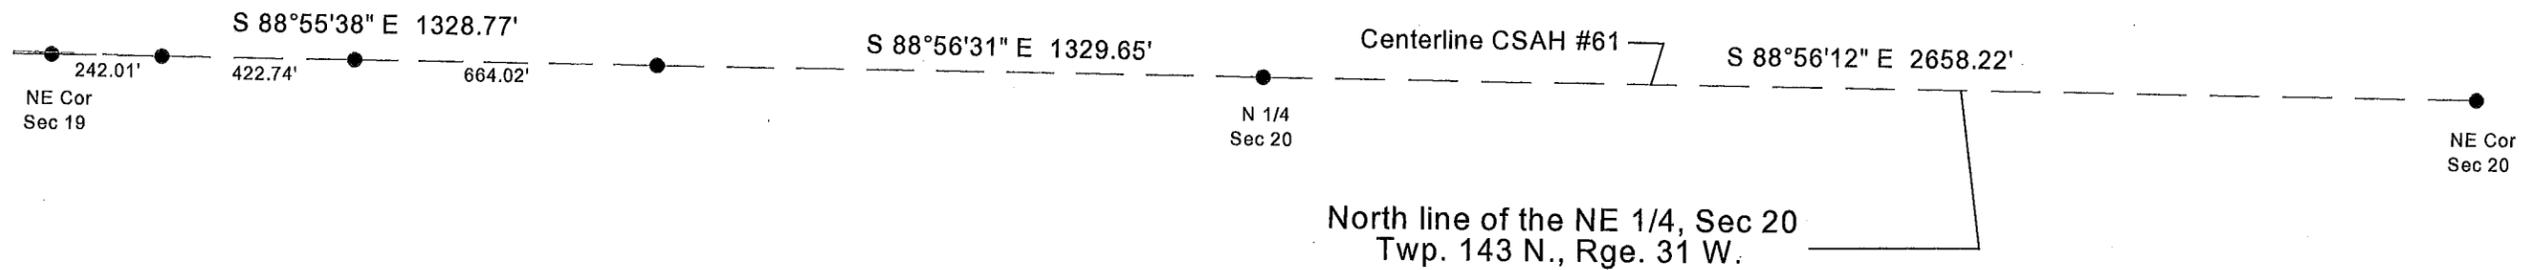

CASS COUNTY SURVEYOR
 8045 County Road. 12 NW
 Walker, MN 56484
 (218) 547-7129



I HEREBY CERTIFY THAT THIS SURVEY, PLAN
 OR REPORT WAS PREPARED BY ME OR UNDER
 MY DIRECT SUPERVISION AND THAT I AM A
 DULY LICENSED LAND SURVEYOR UNDER THE
 LAWS OF THE STATE OF MINNESOTA.

Terry L. Freeman
 Terry L. Freeman, MN LIC. NO. 21367
 12/5/18
 DATE

REVISIONS	
Date	Description

JOB NO. 2018.001
 DATE 12-5-2018
 SHEET NO.
2 OF 2