
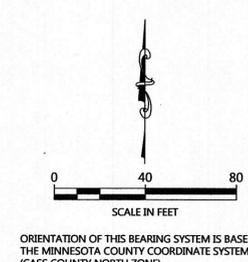


CERTIFICATE OF SURVEY

**LOTS 4-7, BLOCK 4, END O' THE TRAIL AND LOTS 18-33 BLOCK 1, REARRANGEMENT OF BLOCKS IN END O' THE TRAIL,
SECTION 11, TOWNSHIP 140 NORTH, RANGE 29 WEST,
CASS COUNTY, MINNESOTA**

GL 2

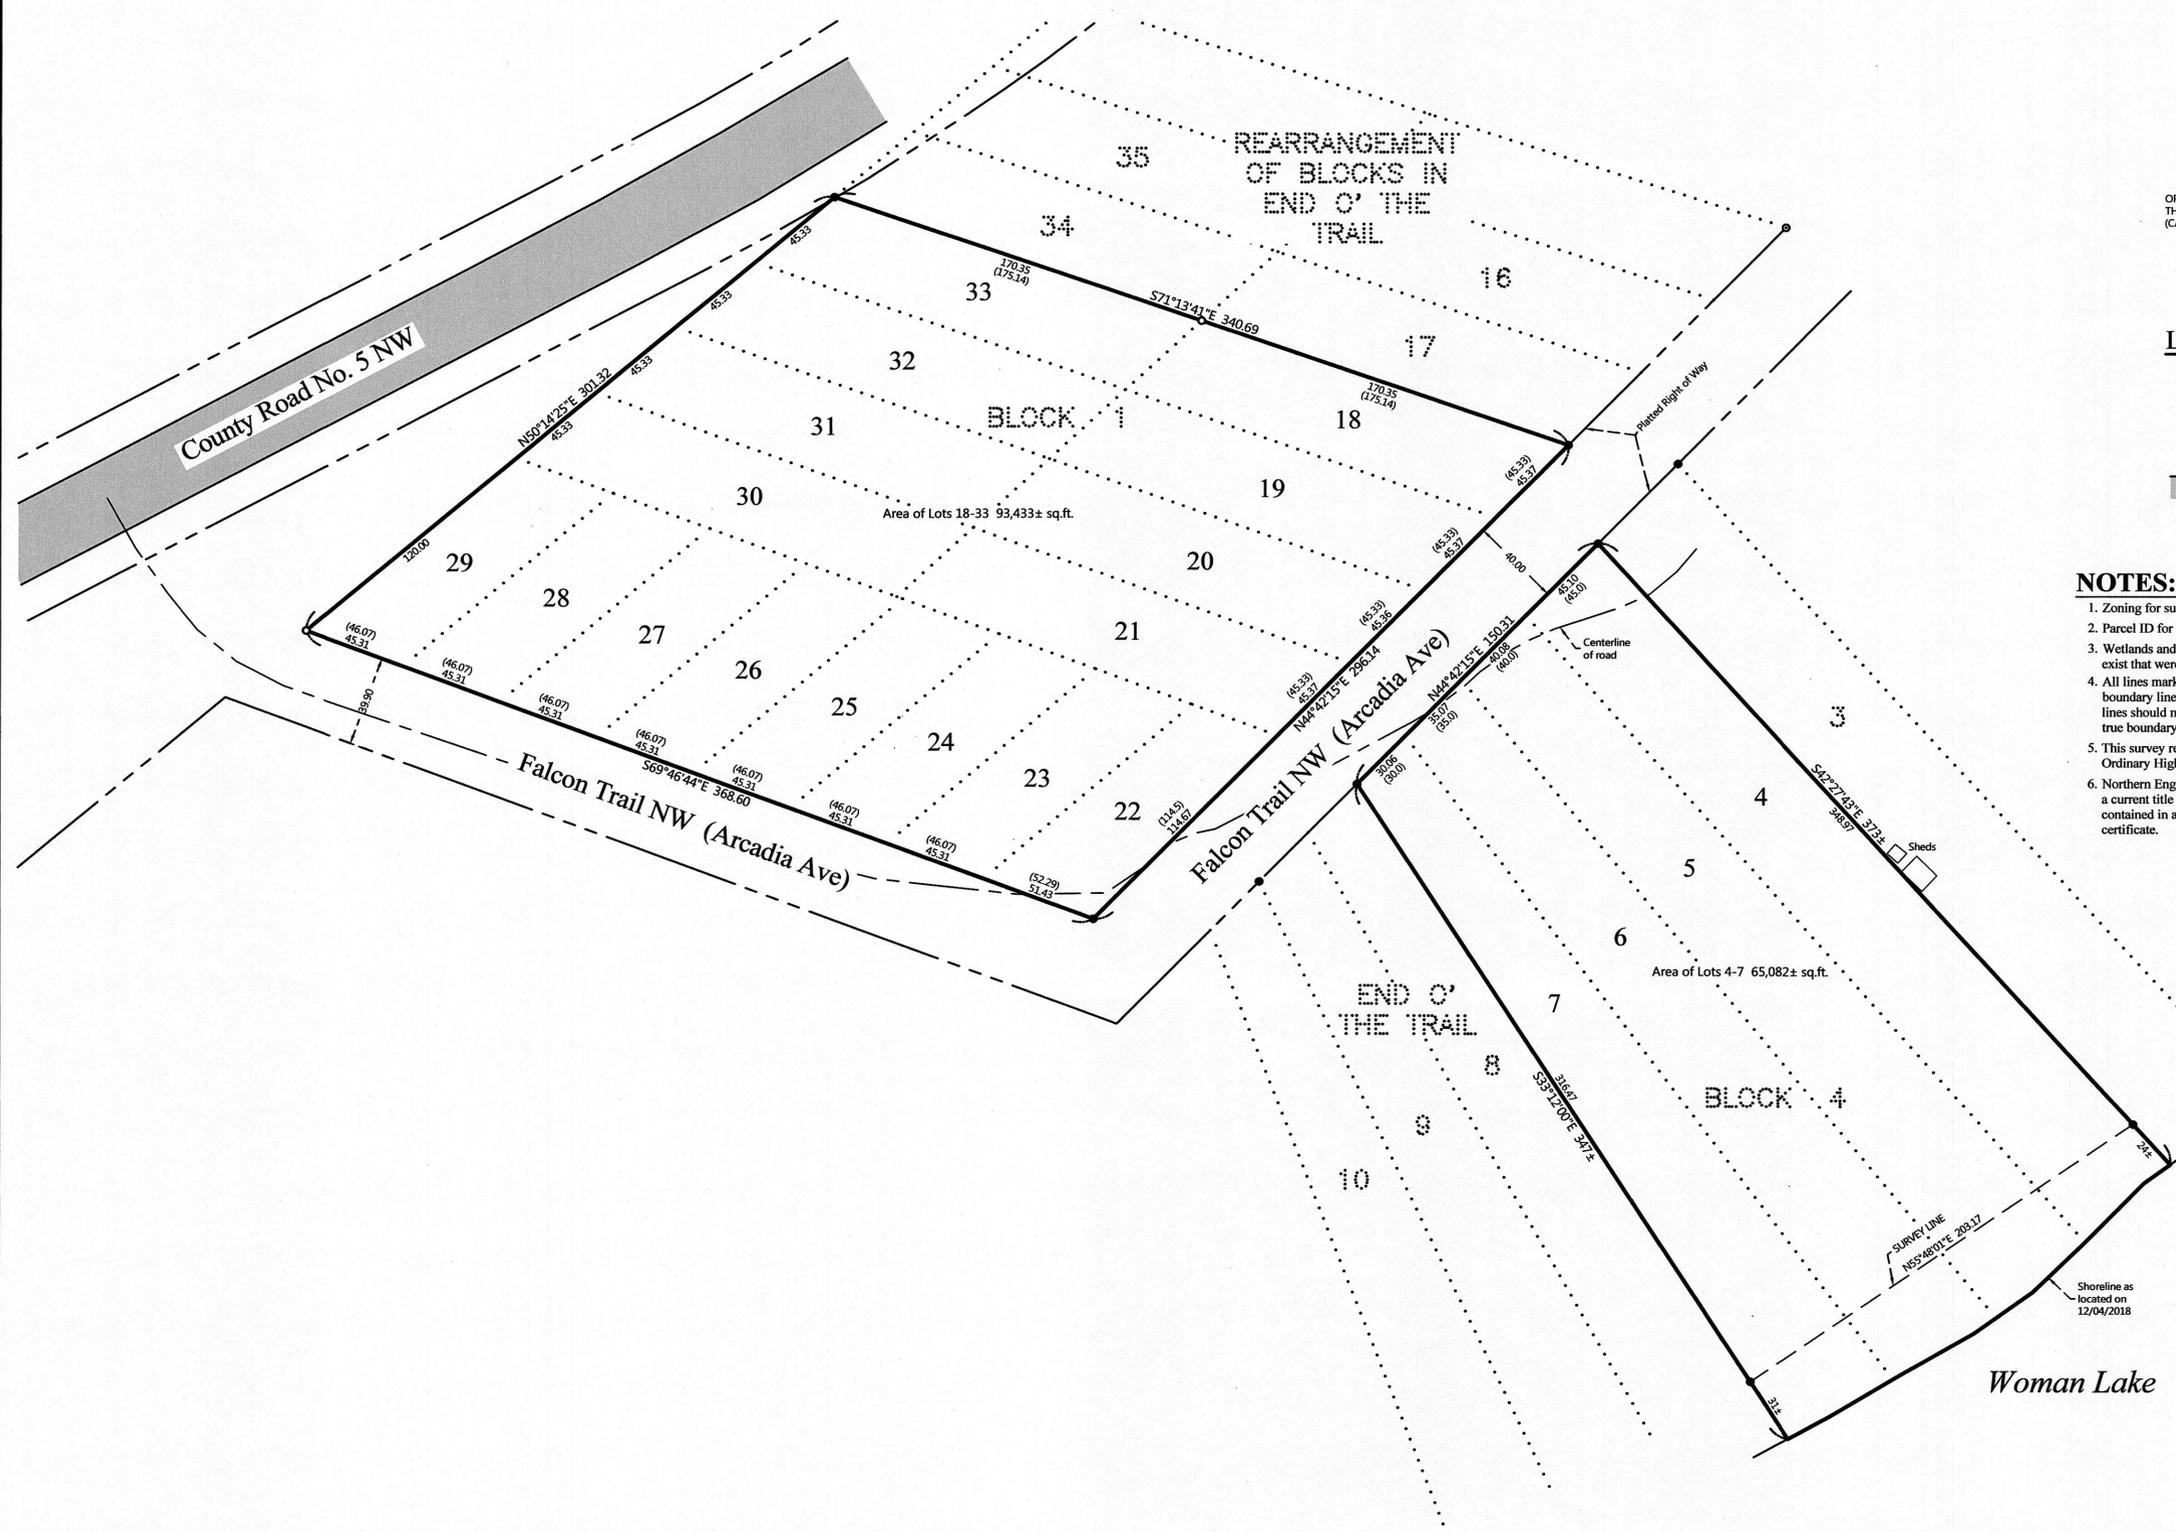

- LEGEND**
- DENOTES IRON MONUMENT SET & MARKED BY LICENSE NO. 21367
 - DENOTES MONUMENT FOUND
 - (123.45) DENOTES PLAT AND/OR DEEDED MEASURE
 - ▬ DENOTES EDGE OF EXISTING BITUMINOUS

- NOTES:**
1. Zoning for subject tract = Shoreland Residential.
 2. Parcel ID for subject tract = 51-402-0415.
 3. Wetlands and improvements, other than those shown on this certificate, may exist that were not located during this survey.
 4. All lines marked with flagging are only an approximation of the true boundary lines and are not to be used as an exact boundary location. Flagged lines should not be used for the establishment of improvements. To mark true boundary lines additional monumentation would be required.
 5. This survey reflects the located shoreline at the time of this survey, not the Ordinary High Water Elevation (OHWE).
 6. Northern Engineering and Consulting, Inc. was not given nor has conducted a current title search for the subject property. Therefore the information contained in a title search may or may not be accurately shown on this certificate.

REVISIONS	NO.	DATE	DESCRIPTION

I HEREBY CERTIFY THAT THIS SURVEY PLAN OR REPORT WAS PREPARED BY ME OR UNDER MY DIRECT SUPERVISION AND THAT I AM A DULY LICENSED LAND SURVEYOR UNDER THE LAWS OF THE STATE OF MINNESOTA.


 TERRY L. FREEMAN
 LIC. NO. 21367



CERTIFICATE OF SURVEY

Roger Frank
 4268 Falcon Trail NW
 Hackensack, MN 56452

JOB NO. 18-303
 DATE: 12-11-2018
 SHEET NO.
 1 OF 1