
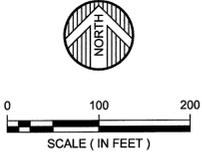
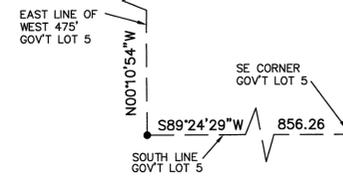


CERTIFICATE OF SURVEY

PART OF GOVERNMENT LOT 5,
SECTION 29, TOWNSHIP 134, RANGE 29,
CASS COUNTY, MINNESOTA

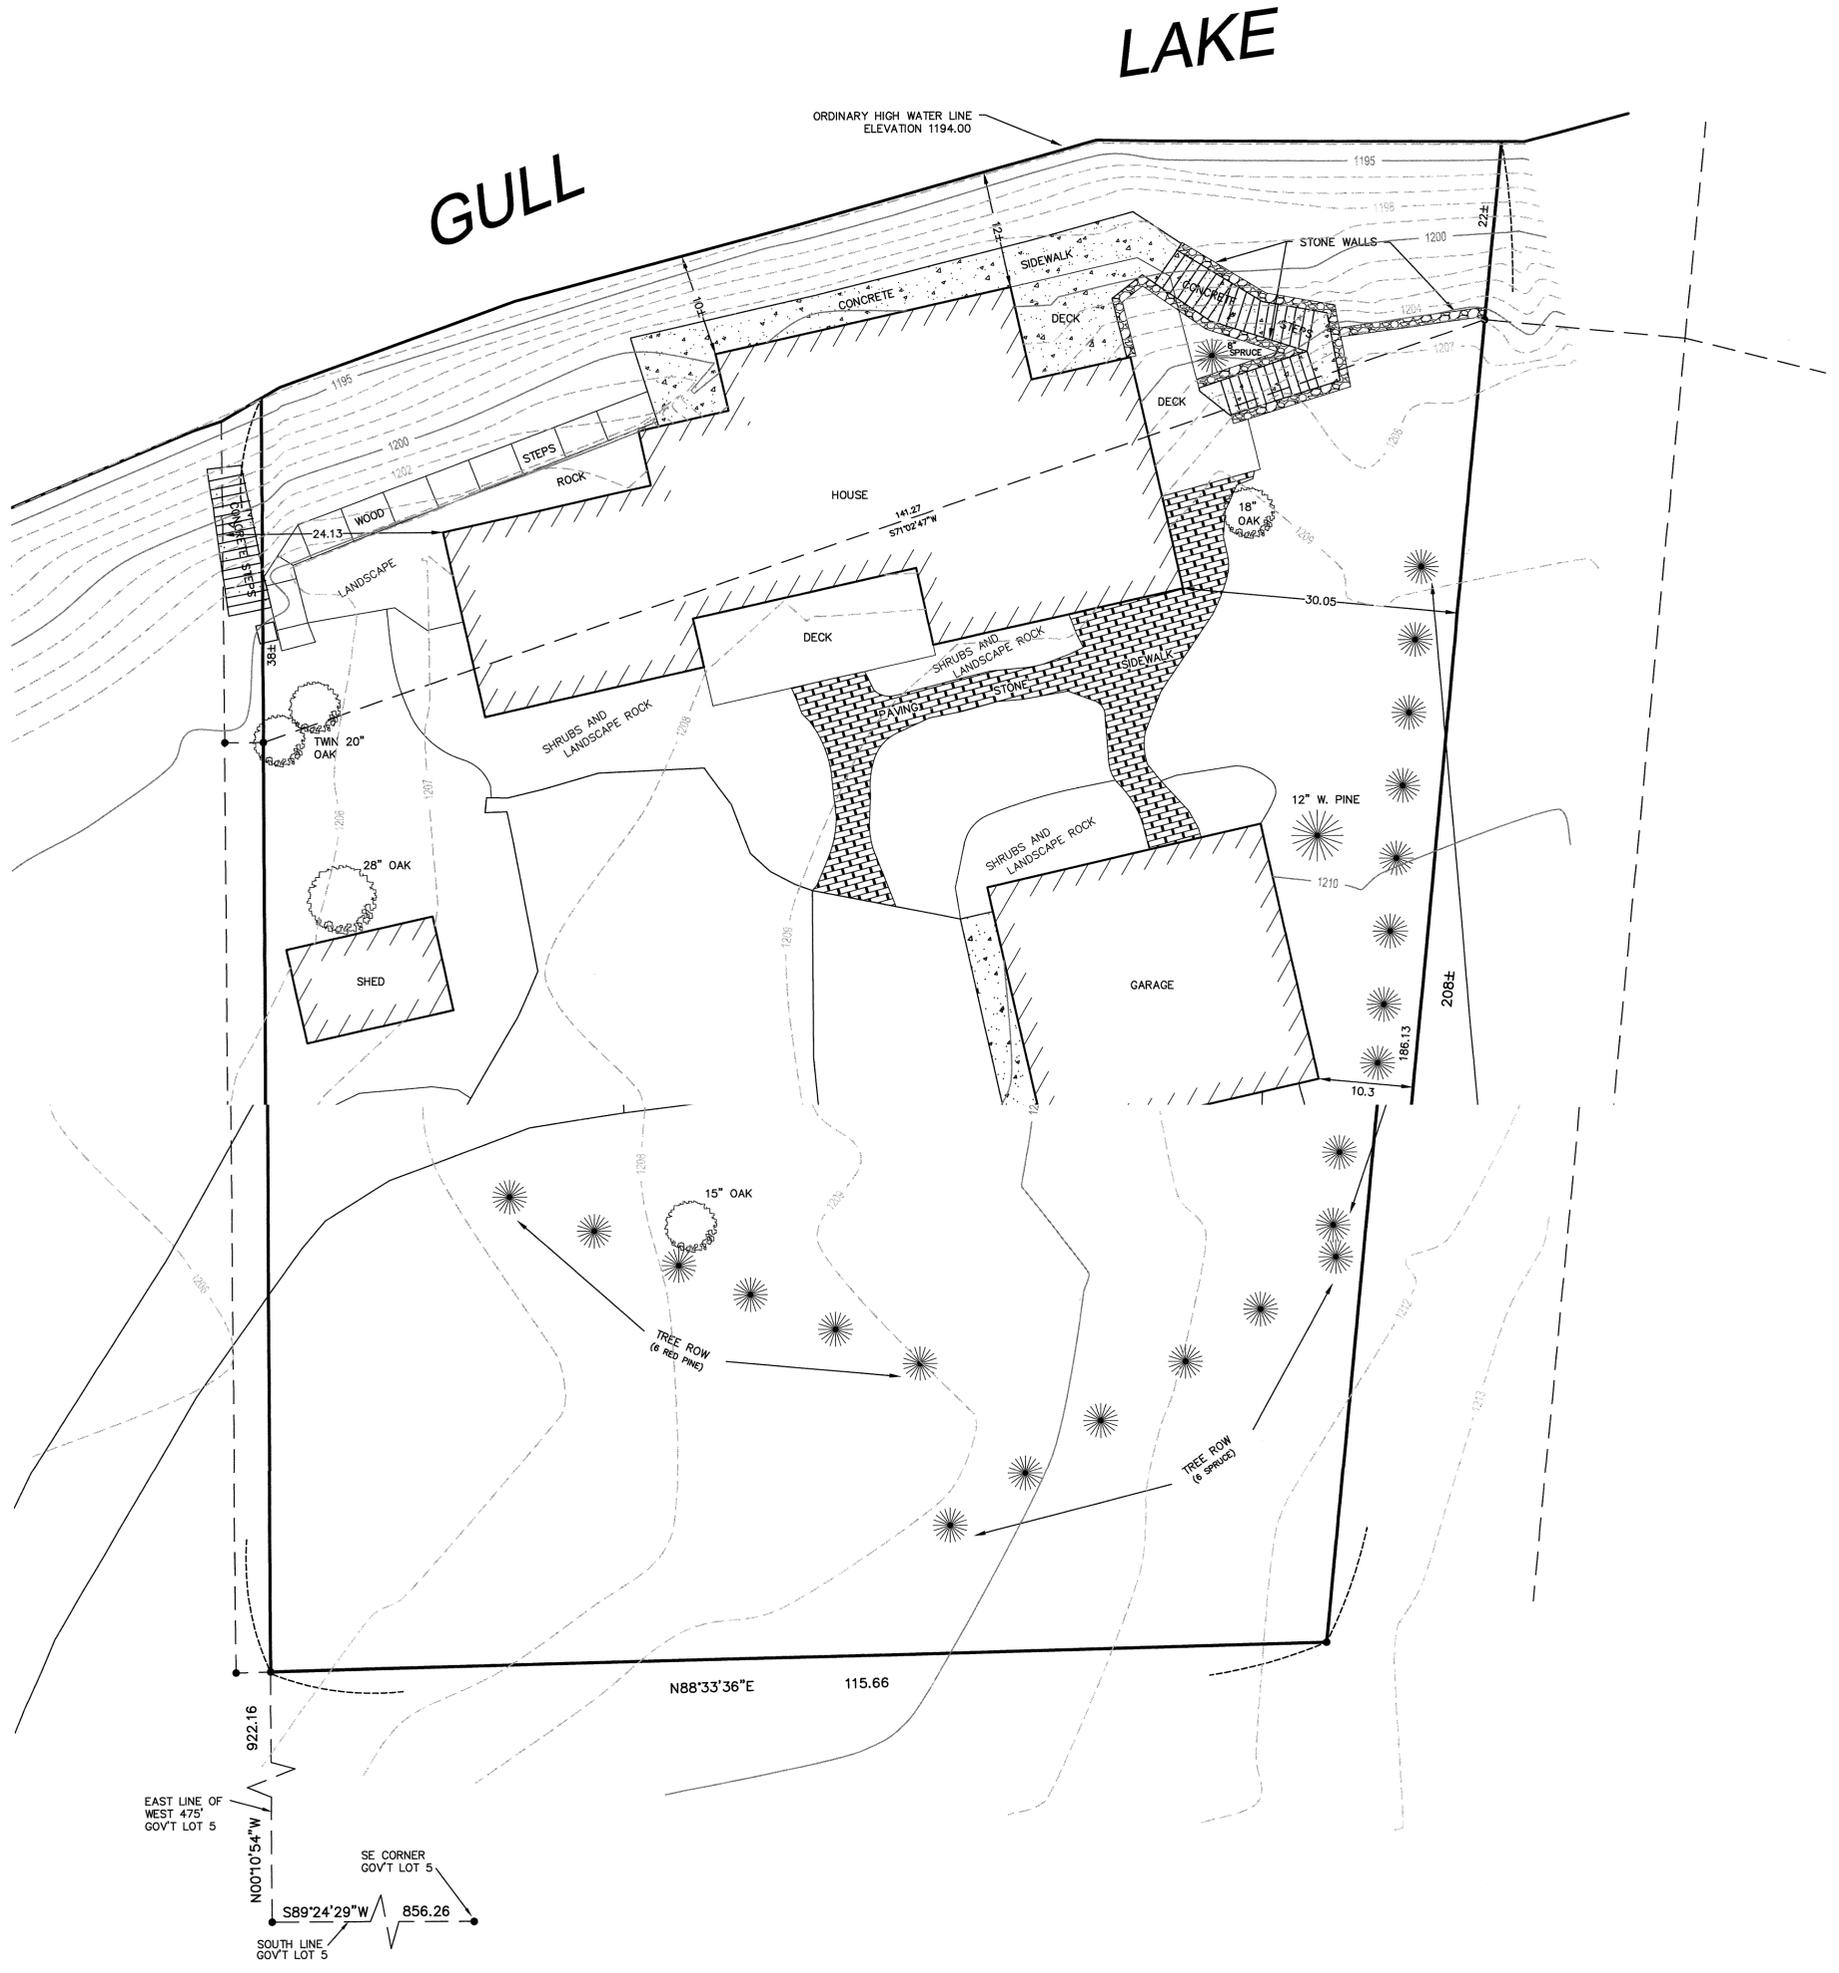

PROPERTY AREA = 24,747 SQ.FT.
IMPERVIOUS SURFACE = 6,785 SQ.FT.
IMPERVIOUS CALCULATION:
6,785/24,747 = 27.4%

PROPOSED LEGAL DESCRIPTION
That part of the Government Lot 5, Section 29, Township 134, Range 29, Cass County Minnesota, described as follows:
Commencing at the southeast corner of said Government Lot 5; thence South 89 degrees 24 minutes 29 seconds West, assumed bearing, 856.26 feet along the south line of said Government Lot 5, to the east line of the West 475.00 feet of said Government Lot 5; thence North 00 degrees 10 minutes 54 seconds West 922.16 feet along said east line of the West 475.00 feet of Government Lot 5 to the point of beginning of tract to be described; thence North 88 degrees 33 minutes 36 seconds East 115.66 feet; thence North 05 degrees 24 minutes 17 seconds East 208 feet, more or less, to the shore of Gull Lake; thence Southwesterly along said shore to said east line of the West 475.00 feet of Government Lot 5; thence South 00 degrees 10 minutes 54 seconds East 180 feet, more or less, along said east line of the West 475.00 feet of Government Lot 5 to the point of beginning. Subject to easements, reservations or restrictions of record if any.

- ORIENTATION OF THIS BEARING SYSTEM IS BASED ON AN ASSUMED DATUM
- = DENOTES FOUND IRON MONUMENT
 - = DENOTES 1/2 INCH DIAMETER BY 18 INCH LONG IRON PIPE MONUMENT SET AND MARKED RLS # 41643

DATE:	12-23-10	DATE:	9-21-18	AMENDMENTS:	AMENDED TO INCLUDE PROPOSED LEGAL DESCRIPTION	BY:	CMN	PREPARED FOR:	RON AND DOLORES LINDNER
SCALE:	AS SHOWN							I HEREBY CERTIFY THAT THIS SURVEY, PLAN, OR REPORT WAS PREPARED BY ME OR UNDER MY DIRECT SUPERVISION AND THAT I AM A DULY LICENSED LAND SURVEYOR UNDER THE LAWS OF THE STATE OF MINNESOTA	
DRAWN BY:	CMN							 CHAD M. CONNER DATE: 09-21-2018 LIC. NO. 41643	
CHECKED BY:	CMC								
FILE NUMBER:	270B0445								

© 2018 WIDSETH SMITH NOLTING



**WIDSETH
SMITH
NOLTING**

ENGINEERS ALEXANDRIA, MN
BEMIDJI, MN
ARCHITECTS BRAINERD, MN
CROOKSTON, MN
LAND SURVEYORS GRAND FORKS, ND
RED WING, MN
ENVIRONMENTAL SERVICES ROCHESTER, MN