


CERTIFICATE OF SURVEY
 OF PART OF THE S1/2 OF THE NE1/4,
 SEC. 30, TWP. 136, RGE. 29
 CASS COUNTY SOUTH, MINNESOTA

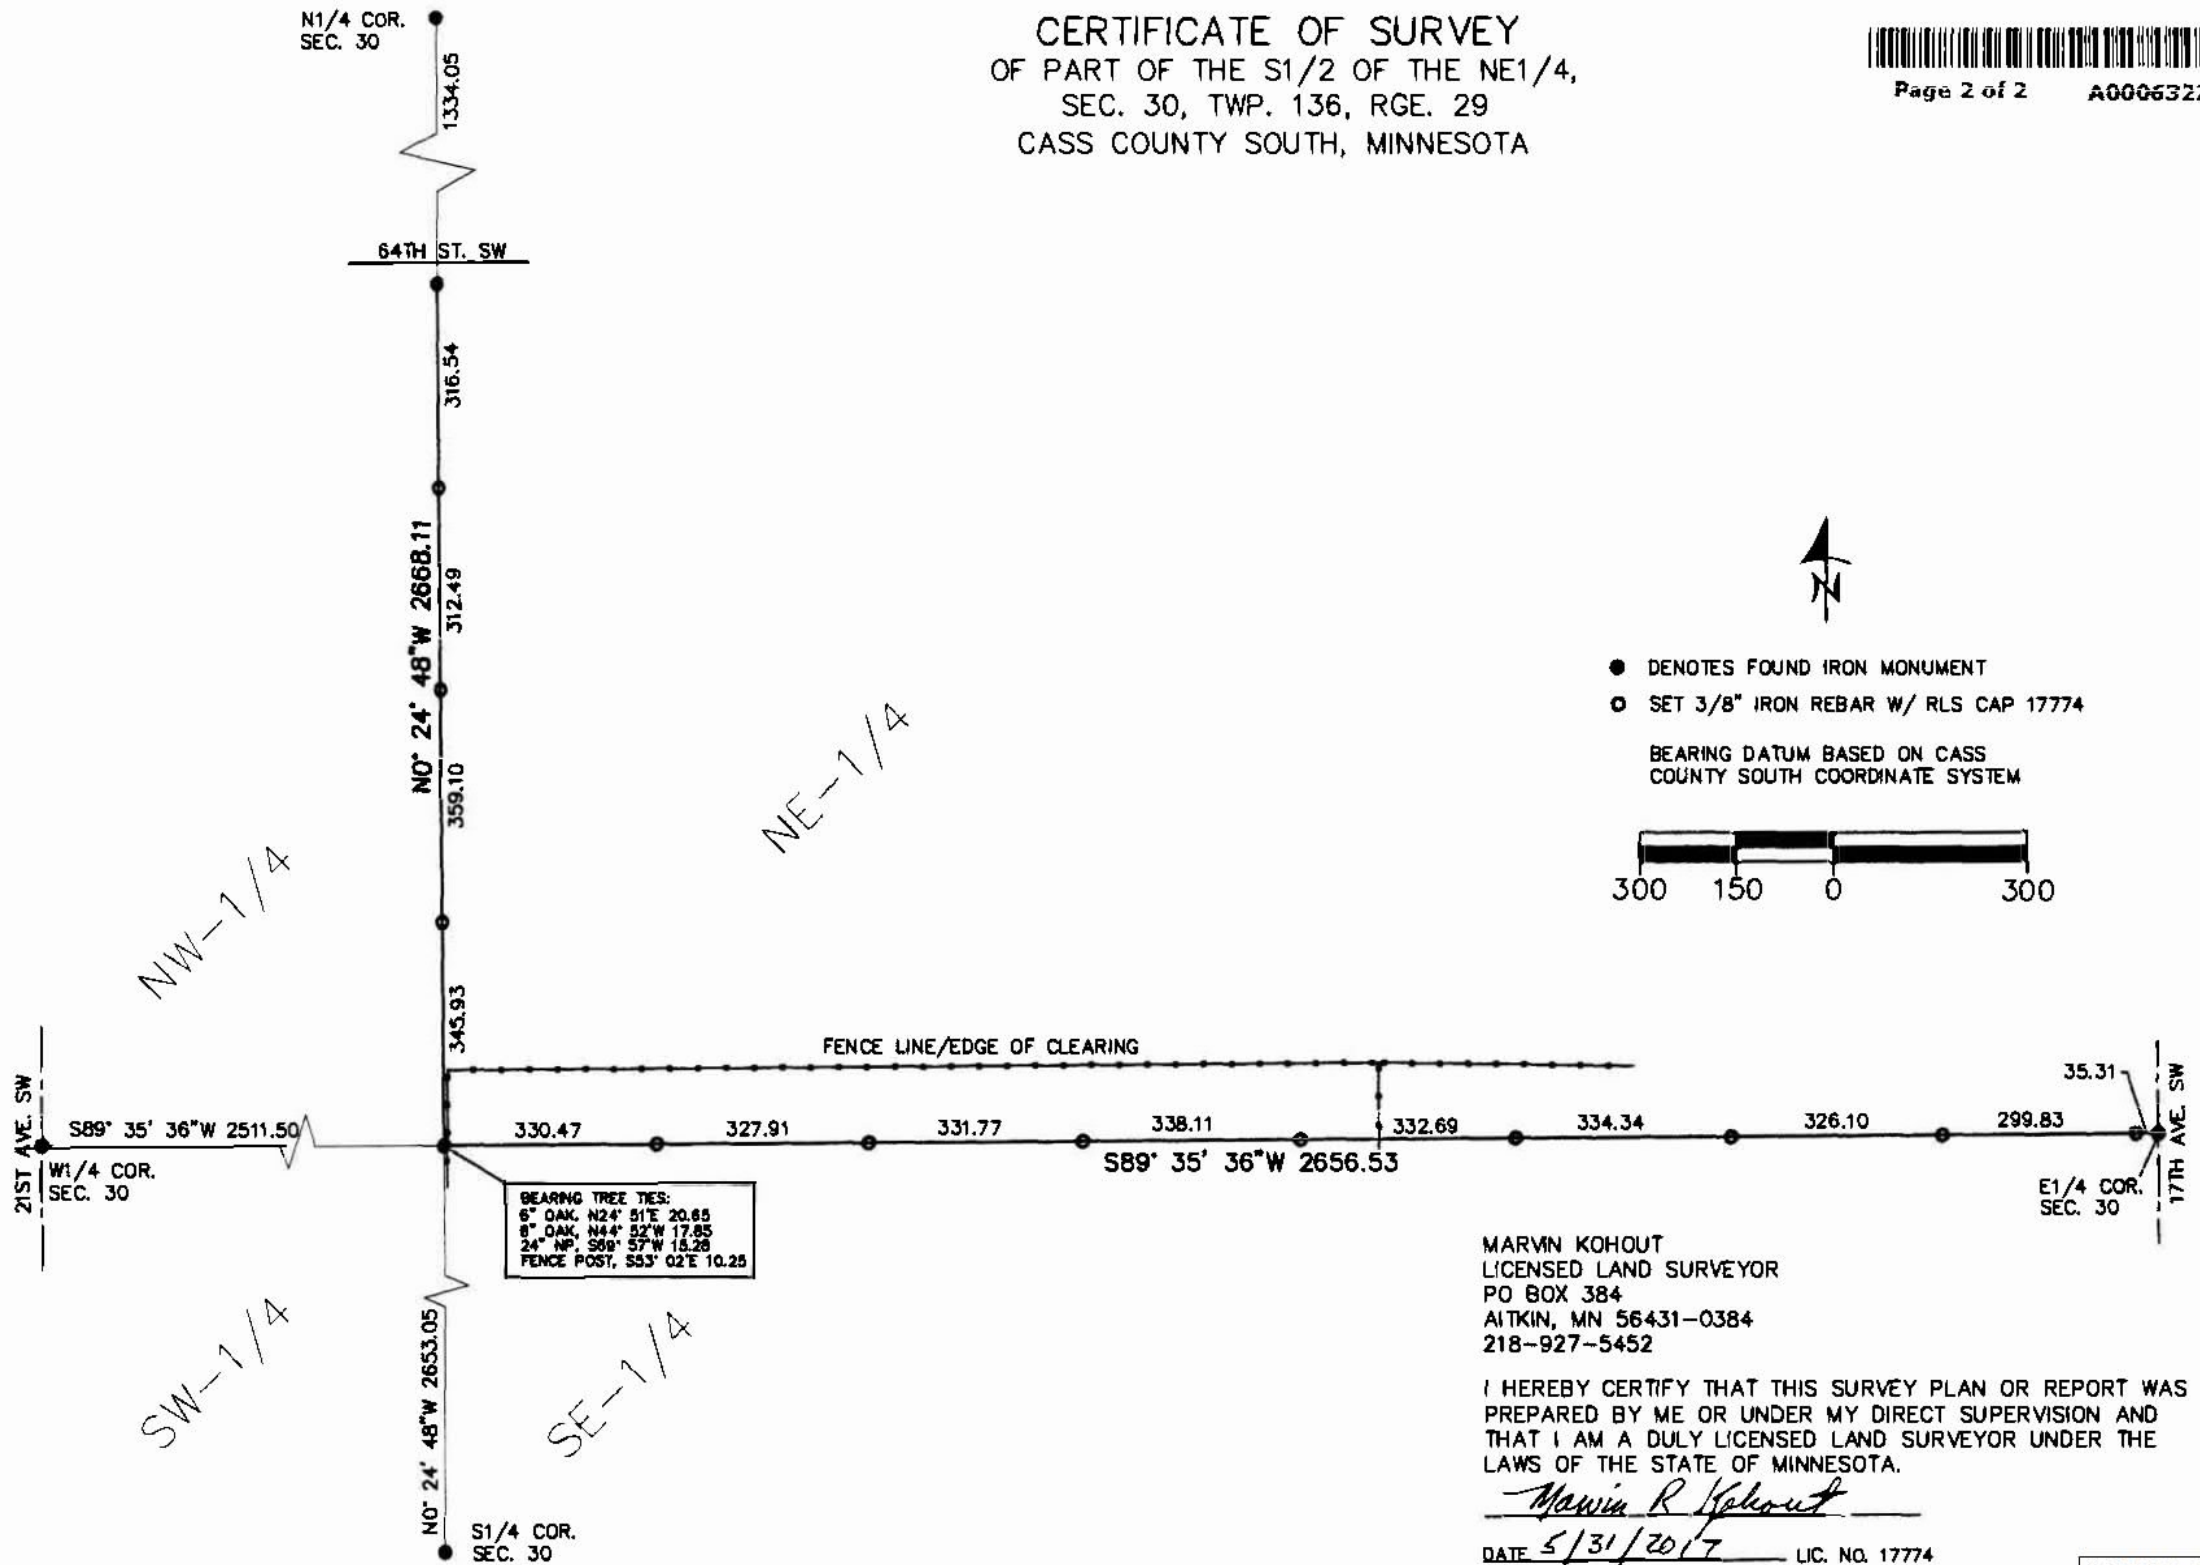

BEARING TREE TIES:
 6" OAK, N24° 51'E 20.65
 8" OAK, N44° 52'W 17.85
 24" NP, S89° 57'W 18.28
 FENCE POST, S53° 02'E 10.25

- DENOTES FOUND IRON MONUMENT
- SET 3/8" IRON REBAR W/ RLS CAP 17774

BEARING DATUM BASED ON CASS
 COUNTY SOUTH COORDINATE SYSTEM



MARVIN KOHOUT
 LICENSED LAND SURVEYOR
 PO BOX 384
 AITKIN, MN 56431-0384
 218-927-5452

I HEREBY CERTIFY THAT THIS SURVEY PLAN OR REPORT WAS
 PREPARED BY ME OR UNDER MY DIRECT SUPERVISION AND
 THAT I AM A DULY LICENSED LAND SURVEYOR UNDER THE
 LAWS OF THE STATE OF MINNESOTA.

Marvin R Kohout
 DATE 5/31/2017 LIC. NO. 17774