

# CERTIFICATE OF SURVEY

PART OF THE NORTHWEST QUARTER OF THE NORTHWEST QUARTER,  
SECTION 9, TOWNSHIP 139 NORTH, RANGE 26 WEST,  
CASS COUNTY, MINNESOTA

## TRANSFER TRACT

That part of the north 225.00 feet of the south 300.00 feet of the Northwest Quarter of the Northwest Quarter, Section 9, Township 139 North, Range 26 West, Cass County, Minnesota, lying westerly of Peninsula Road NE.  
The TRANSFER TRACT is to be combined with adjoining tract to the north and is not to be considered an independent tract.


## REMNANT TRACT

That part of the Northwest Quarter of the Northwest Quarter, Section 9, Township 139 North, Range 26 West, Cass County, Minnesota, lying easterly of Peninsula Road NE.

## NOTES:

1. Boundary survey only. No improvements, topography, or wet land information has been surveyed or shown on this certificate.

BASED UPON THE SOUTH LINE OF THE NW1/4-NW 1/4  
TO HAVE AN ASSUMED BEARING OF S88°39'56"W.

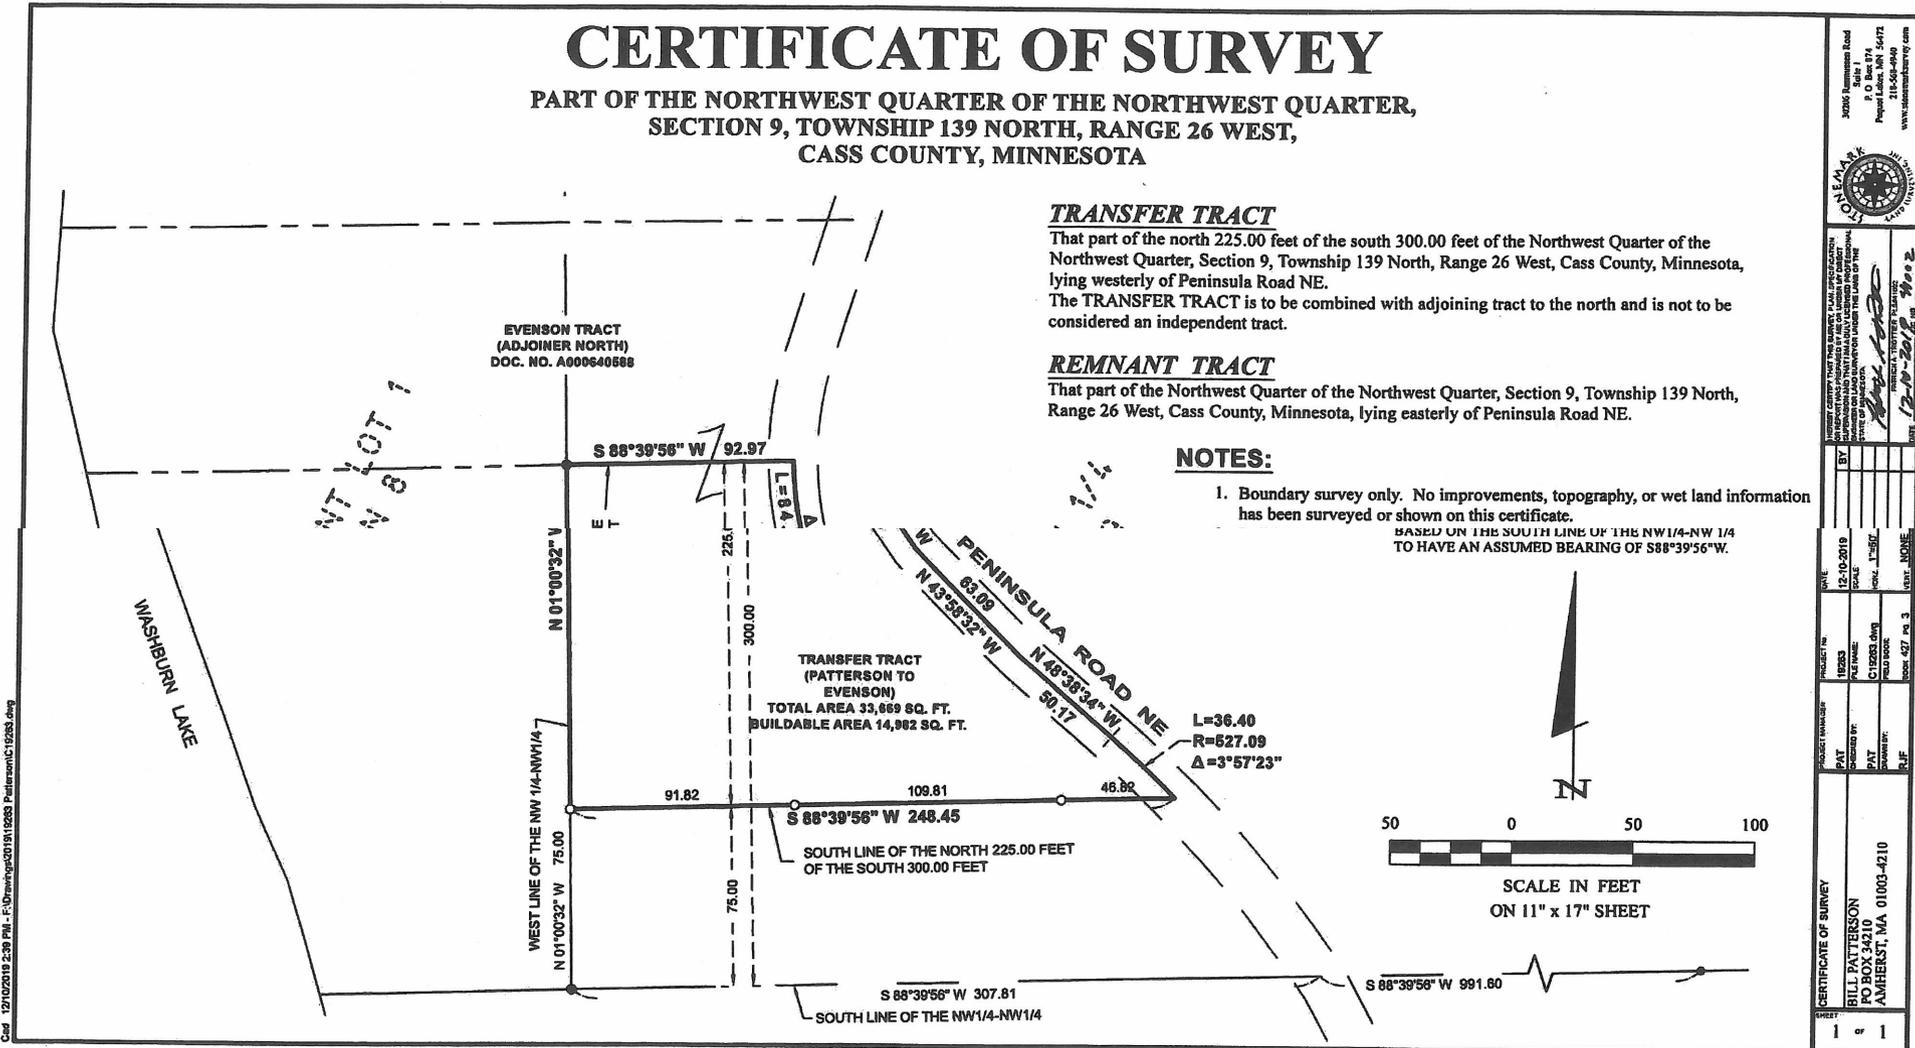

3000' Peninsular Road Side 1 P.O. Box 874 Poplar Lake, MN 56271 www.mnstatebar.org	
PROJECT NUMBER 12283	DATE 12-10-2019
PROJECT NAME C:\12283.dwg	SCALE 1"=50'
DRAWN BY PAT	CHECKED BY PAT
EXAMINED BY P.J.F.	DATE 12-10-2019
CERTIFICATE OF SURVEY BILL PATTERSON PO BOX 34210 AMHERST, MA 01003-4210	SHEET 1 of 1

Cad: 12/10/2019 2:39 PM - E:\Drawings\2019\12283 Patterson\C12283.dwg

#8937 MJL 12-24-2019