


CERTIFICATE OF SURVEY

LEGEND

- Denotes Found Survey Monument
- Denotes 1/2" Diameter Iron Pipe Set and Maked with 42380 Cap
- △ Denotes Computed Position (corner falls in swamp)

DESCRIPTION:


(Property Surveyed)
 Lot 20 and the South 50 feet of Lot 19, Block 2 and adjoining vacated INDIAN TRAIL AVENUE, NORWOOD, according to the recorded plat thereof on file and of record in the office of the County Recorder, Cass County, MN.

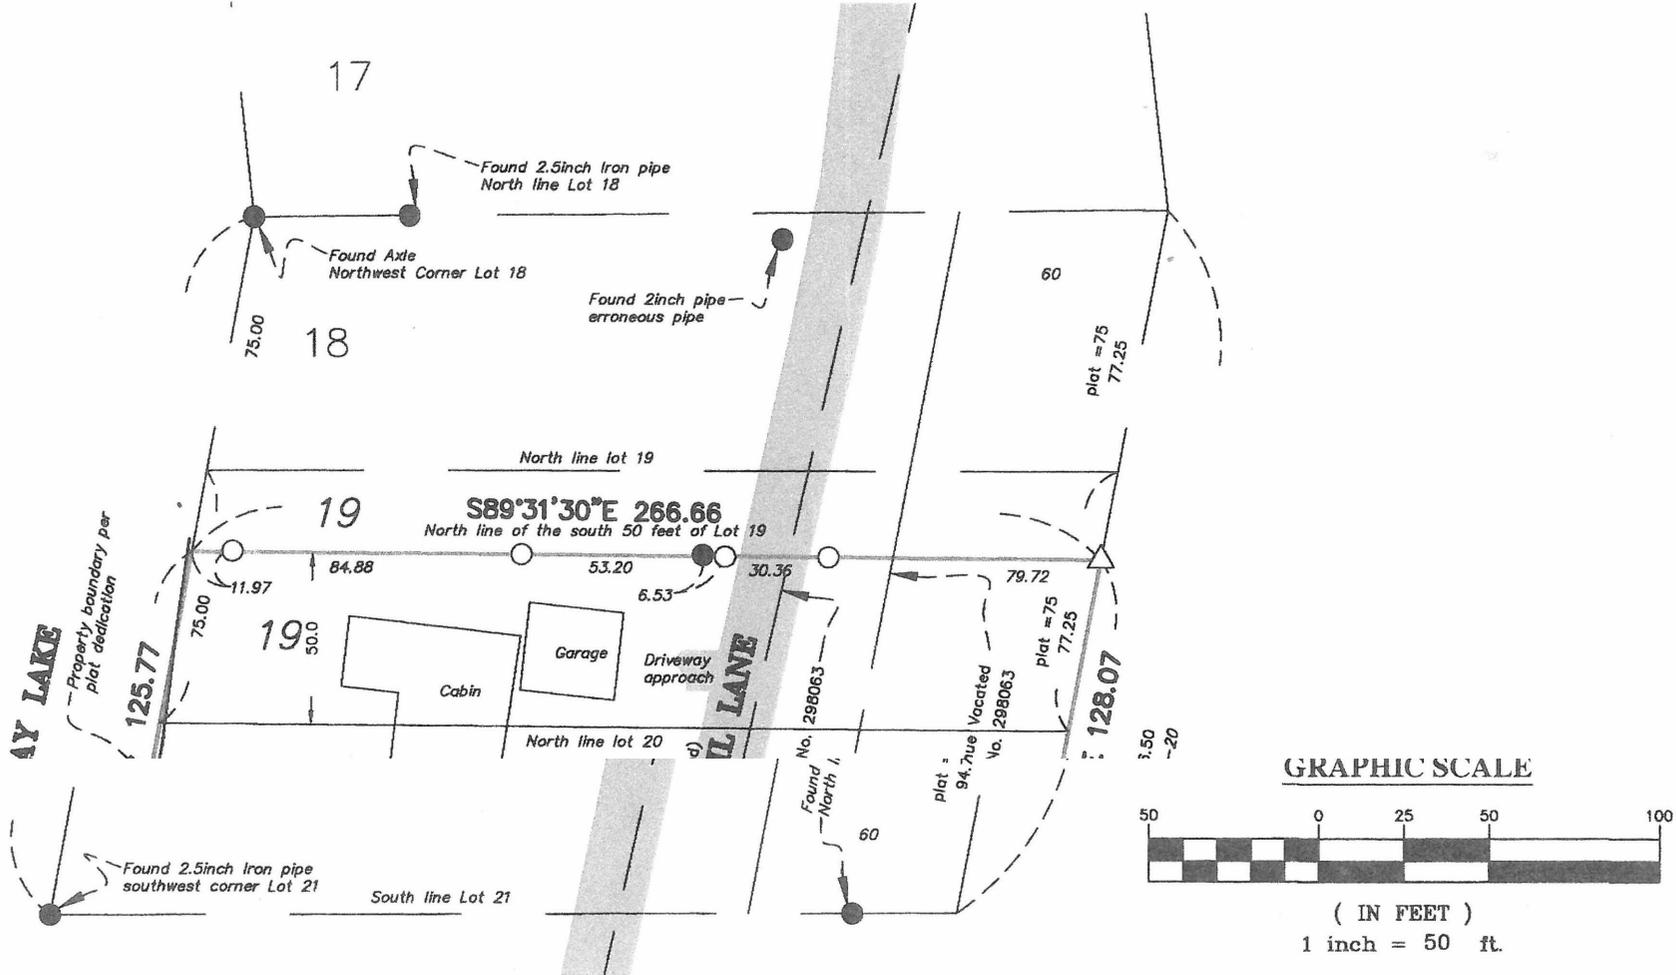

CLIENT:

Ed Gould

Certificate of Survey
PROPERTY DESCRIPTION

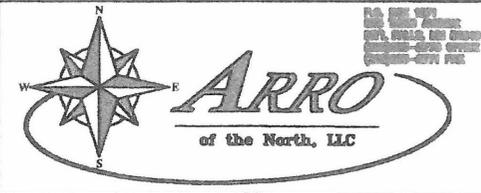

I hereby certify that this survey, plan or report was prepared by me or under my direct supervision and that I am a duly licensed land surveyor under the laws of the state of Minnesota.

Date: _____, 2019
 By: *[Signature]*
 David E. Serrano, Minnesota License No. 42380

DESIGNED BY: _____ DRAWN BY: des
 APPROVED BY: cel JOB NUMBER: 19-013

NO.	DATE	BY	REVISION DESCRIPTION

#8951 03-11-2020 MJL