


# CERTIFICATE OF SURVEY

PART OF GOV'T LOT 2, PART OF GOV'T LOT 1 AND THE SE 1/4-NE 1/4,  
ALL IN SECTION 2, TOWNSHIP 136 NORTH, RANGE 30 WEST,  
CASS COUNTY, MINNESOTA

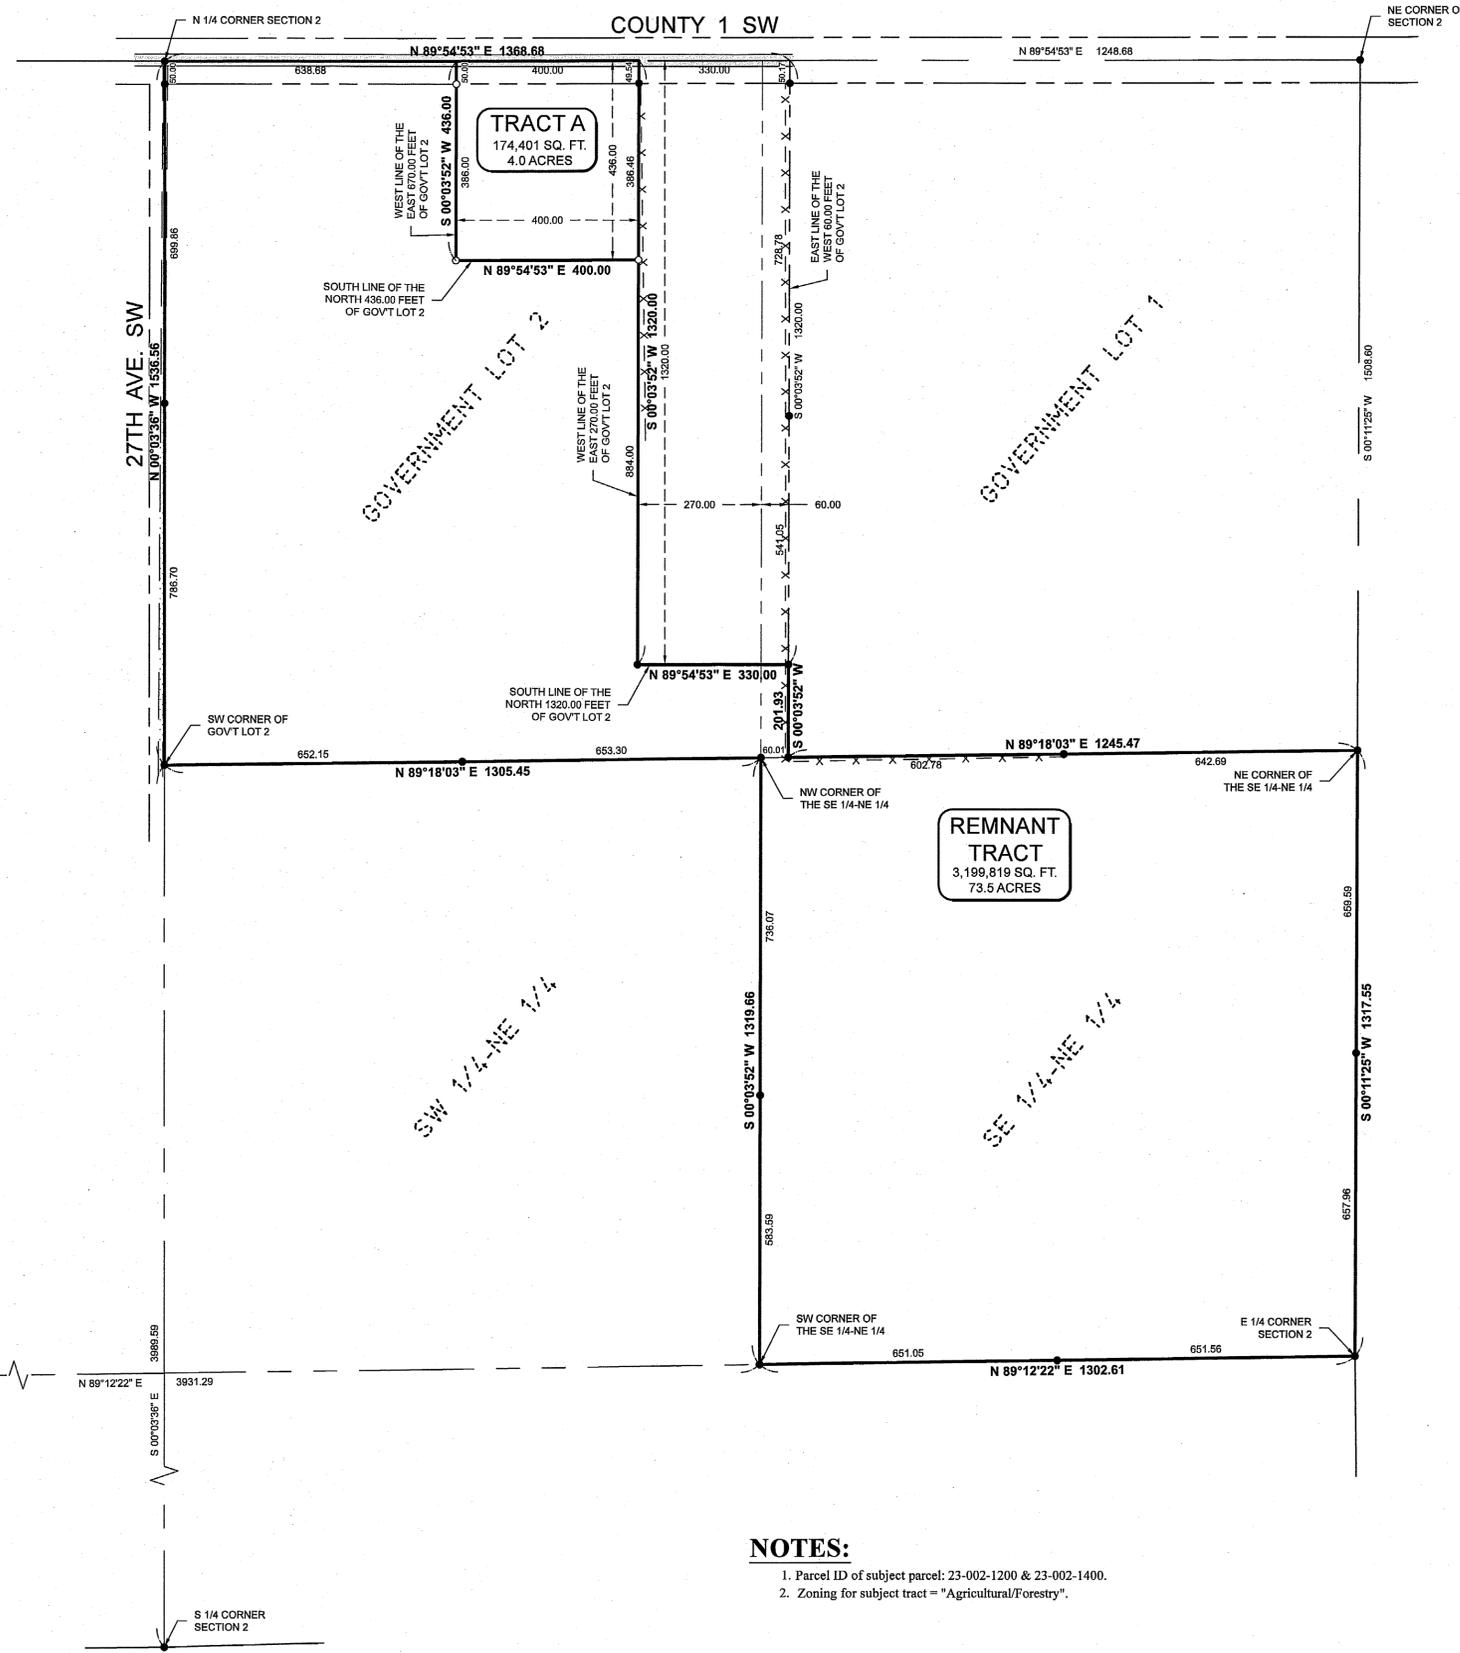

### PROPOSED BOUNDARY DESCRIPTIONS:

**TRACT A**  
The west 400.00 feet of the east 670.00 feet of the north 436.00 feet of Government Lot 2, Section 2, Township 136 North, Range 30 West, Cass County, Minnesota.

Subject to easements, restrictions and reservations of record.

**REMNANT TRACT**  
The Southeast Quarter of the Northeast Quarter, Section 2, Township 136 North, Range 30 West, Cass County, Minnesota;  
AND that part of the west 60.00 feet of Government Lot 1, said Section 2, lying south of the north 1320.00 feet of said Government Lot 1;  
AND Government Lot 2, said Section 2, EXCEPT the east 270.00 feet of the north 1320.00 feet of said Government Lot 2 and ALSO EXCEPT the west 400.00 feet of the east 670.00 feet of the north 436.00 feet of said Government Lot 2.

Subject to easements, restrictions and reservations of record.


### SURVEYOR'S NOTE:

For survey reference information see Certificate of Survey drawing signed by Patrick A Trotter on May 22, 2017 - Stonemark Land Surveying, Inc. file #17127.

### LEGEND

- X — X — DENOTES EXISTING FENCE LINE
- DENOTES EDGE OF EXISTING BITUMINOUS
- DENOTES EDGE OF EXISTING GRAVEL
- DENOTES MONUMENT FOUND
- DENOTES IRON MONUMENT SET MARKED BY LICENSE No. 44881

ORIENTATION OF THIS BEARING SYSTEM IS BASED ON THE CASS COUNTY COORDINATE SYSTEM.

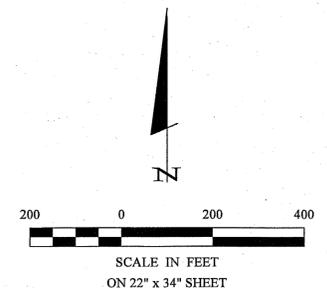

### NOTES:

1. Parcel ID of subject parcel: 23-002-1200 & 23-002-1400.
2. Zoning for subject tract = "Agricultural/Forestry".

30206 Rasmussen Road  
Suite 1  
P. O. Box 874  
Pequot Lakes, MN 56672  
218-568-4940  
www.stonemarksurvey.com



I HEREBY CERTIFY THAT THIS SURVEY PLAN, SPECIFICATION, OR REPORT WAS PREPARED BY ME OR UNDER MY DIRECT SUPERVISION AND THAT I AM A FULLY LICENSED PROFESSIONAL ENGINEER OR LAND SURVEYOR UNDER THE LAWS OF THE STATE OF MINNESOTA.  
*Patrick A Trotter*  
PATRICK A. TROTTER  
CYNTHIA M. HILDE PL 564881  
DATE: 2/12/2020 LC. NO. 44881

| REVISIONS | DATE | DESCRIPTION |
|-----------|------|-------------|
|           |      |             |
|           |      |             |

|              |               |        |           |
|--------------|---------------|--------|-----------|
| PROJECT No.: | 17127-1       | DATE:  | 2-12-2020 |
| FILE NAME:   | SK17127-1.dwg | SCALE: | 1"=200'   |
| FIELD BOOK:  |               | HORIZ: |           |
| BOOK No.:    |               | VERT:  | NONE      |

|                       |                  |     |
|-----------------------|------------------|-----|
| CERTIFICATE OF SURVEY | PROJECT MANAGER: | CMH |
| SHEET                 | CHECKED BY:      | CMH |
| 1 of 1                | DRAWN BY:        | RJF |

Julie Swanson  
North Fork Boulders & Excavating, LLC  
5253 55th Ave. SW  
Pine River, MN 56474