
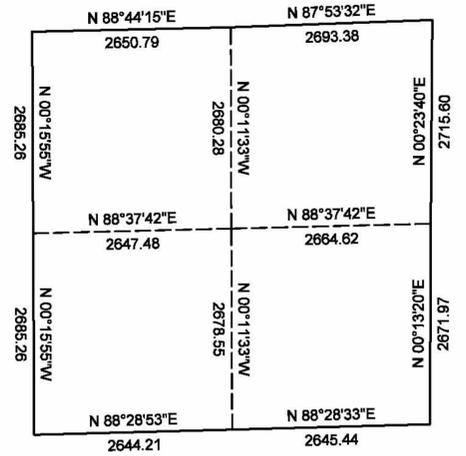


Certificate of Survey

The North Half of the Northeast Quarter of
Section 9, Township 133 North, Range 30 West,
Cass County, Minnesota.

Section 9-133-30

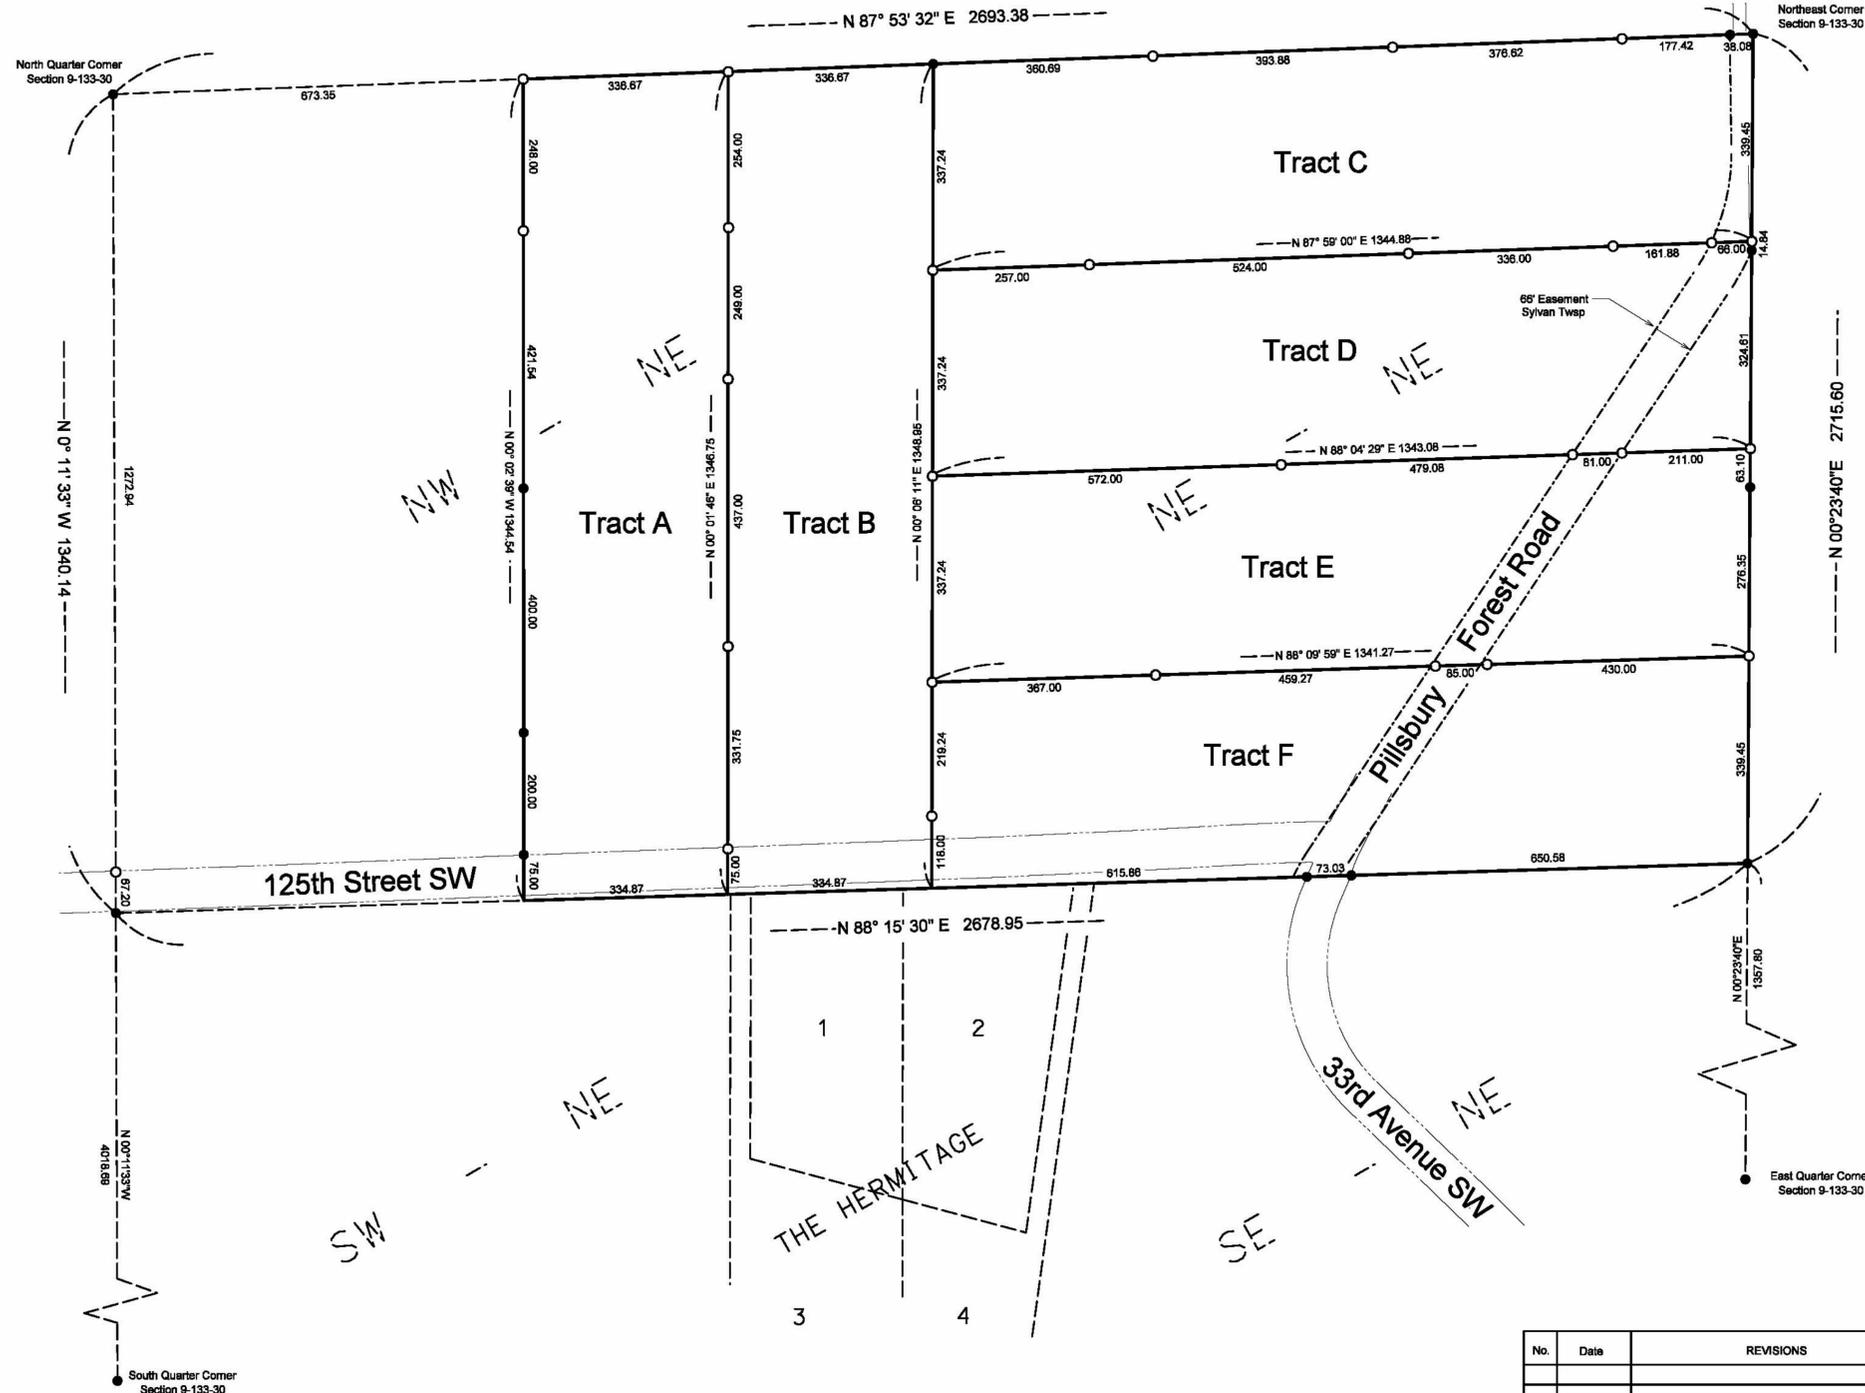

Tract A Legal Description

The West Half of the East Half of the Northwest Quarter of the Northeast Quarter of Section 9, Township 133 North, Range 30 West, Cass County, Minnesota.

Said tract is subject to all restrictions, reservations and easement of record, if any.

Tract B Legal Description

The East Half of the East Half of the Northwest Quarter of the Northeast Quarter of Section 9, Township 133 North, Range 30 West, Cass County, Minnesota.

Said tract is subject to all restrictions, reservations and easement of record, if any.

Tract C Legal Description

The North Half of the North Half of the Northeast Quarter of the Northeast Quarter of Section 9, Township 133 North, Range 30 West, Cass County, Minnesota.

Said tract is subject to all restrictions, reservations and easement of record, if any.

Tract D Legal Description

The South Half of the North Half of the Northeast Quarter of the Northeast Quarter of Section 9, Township 133 North, Range 30 West, Cass County, Minnesota.

Said tract is subject to all restrictions, reservations and easement of record, if any.

Tract E Legal Description

The North Half of the South Half of the Northeast Quarter of the Northeast Quarter of Section 9, Township 133 North, Range 30 West, Cass County, Minnesota.

Said tract is subject to all restrictions, reservations and easement of record, if any.

Tract F Legal Description

The South Half of the South Half of the Northeast Quarter of the Northeast Quarter of Section 9, Township 133 North, Range 30 West, Cass County, Minnesota.

Said tract is subject to all restrictions, reservations and easement of record, if any.

Surveyors Notes

Owner: Kent Roessler
4870 Viking Boulevard NW
Anoka, MN 55303

The property address for the subject property is:

Not yet assigned

The Parcel Number for the subject property is 41-209-1100

The current zoning classification for the subject property is Rural Residential 2.5.

This survey was completed without the benefit of a title commitment or title opinion, there may be easements or other limiting factors that affect the subject property that are not shown on this survey.

- Indicates iron monument found
- Indicates iron monument set, marked RLS 23668

Orientation of this bearing system is the North American Datum of 1983.



Client Name: Kent Roessler

No.	Date	REVISIONS

Survey By: MS
Drawn By: KW
Checked By: JK

I HEREBY CERTIFY THAT THIS PLAN, SURVEY, OR REPORT WAS PREPARED BY ME OR UNDER MY DIRECT SUPERVISION AND THAT I AM A DULY REGISTERED LAND SURVEYOR UNDER THE LAWS OF THE STATE OF MINNESOTA.

SIGNATURE: *James Kramer* DATE: 4-18-2016
JAMES KRAMER, MN LICENSE NUMBER 23668

PROJECT NO. ROESK1601

