

SURVEY FOR: POTLATCH LAKE STATES TIMBERLANDS, LLC
350 NW 1ST AVE, SUITE B
GRAND RAPIDS, MN 55744

SURVEY OF: LOT LINE ADJUSTMENT LOCATED IN THE
SOUTHEAST QUARTER OF THE NORTHWEST
QUARTER, SECTION 20, TOWNSHIP 136, RANGE
32, CASS COUNTY, MINNESOTA.



STRAIGHTLINE SURVEYING, INC.

P.O. Box 510, 500 Fatz Blvd
Moose Lake, MN 55767

Telephone: (218)-485-4811
Fax: (218)-485-4811

E-MAIL: banderson@straightlinesurveying.com

SCALE 1"=200'

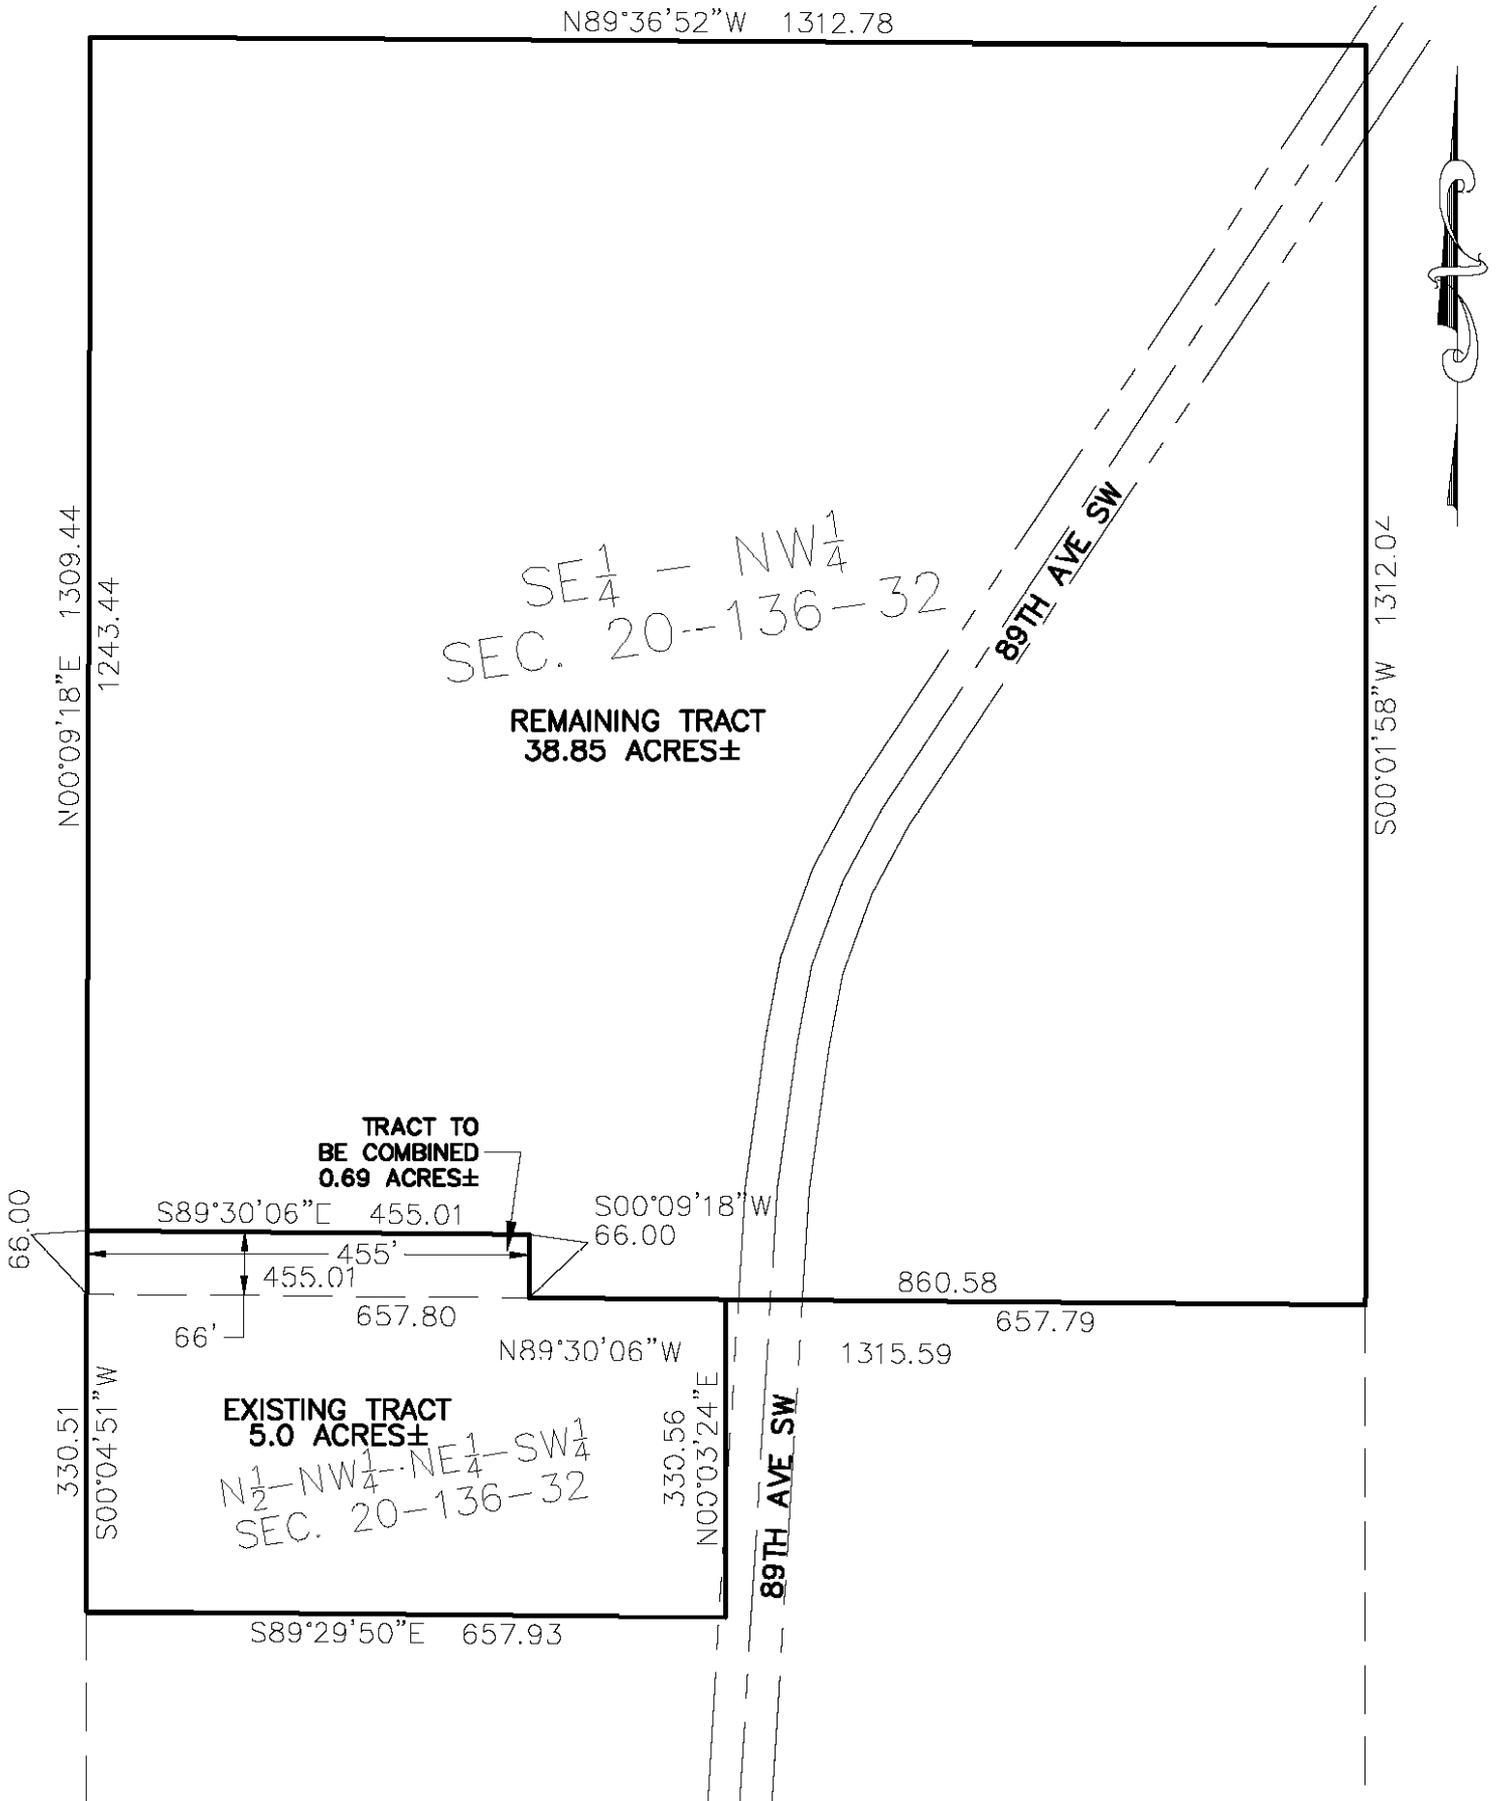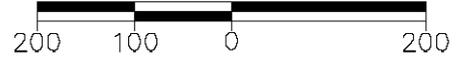

I hereby certify that this survey, plan, or report was prepared by me or under my direct supervision and that I am a duly Licensed Land Surveyor under the laws of the State of Minnesota.

Benjamin H. Anderson
Benjamin H. Anderson

45498
License No.

03-19-2020
Date

2020-067
Job No.

NONE
Book No.