


CERTIFICATE OF SURVEY

PART OF THE SOUTHEAST QUARTER OF THE SOUTHWEST QUARTER AND PART OF GOVERNMENT LOT 7,
SECTION 19, TOWNSHIP 140 NORTH, RANGE 28 WEST,
CASS COUNTY, MINNESOTA

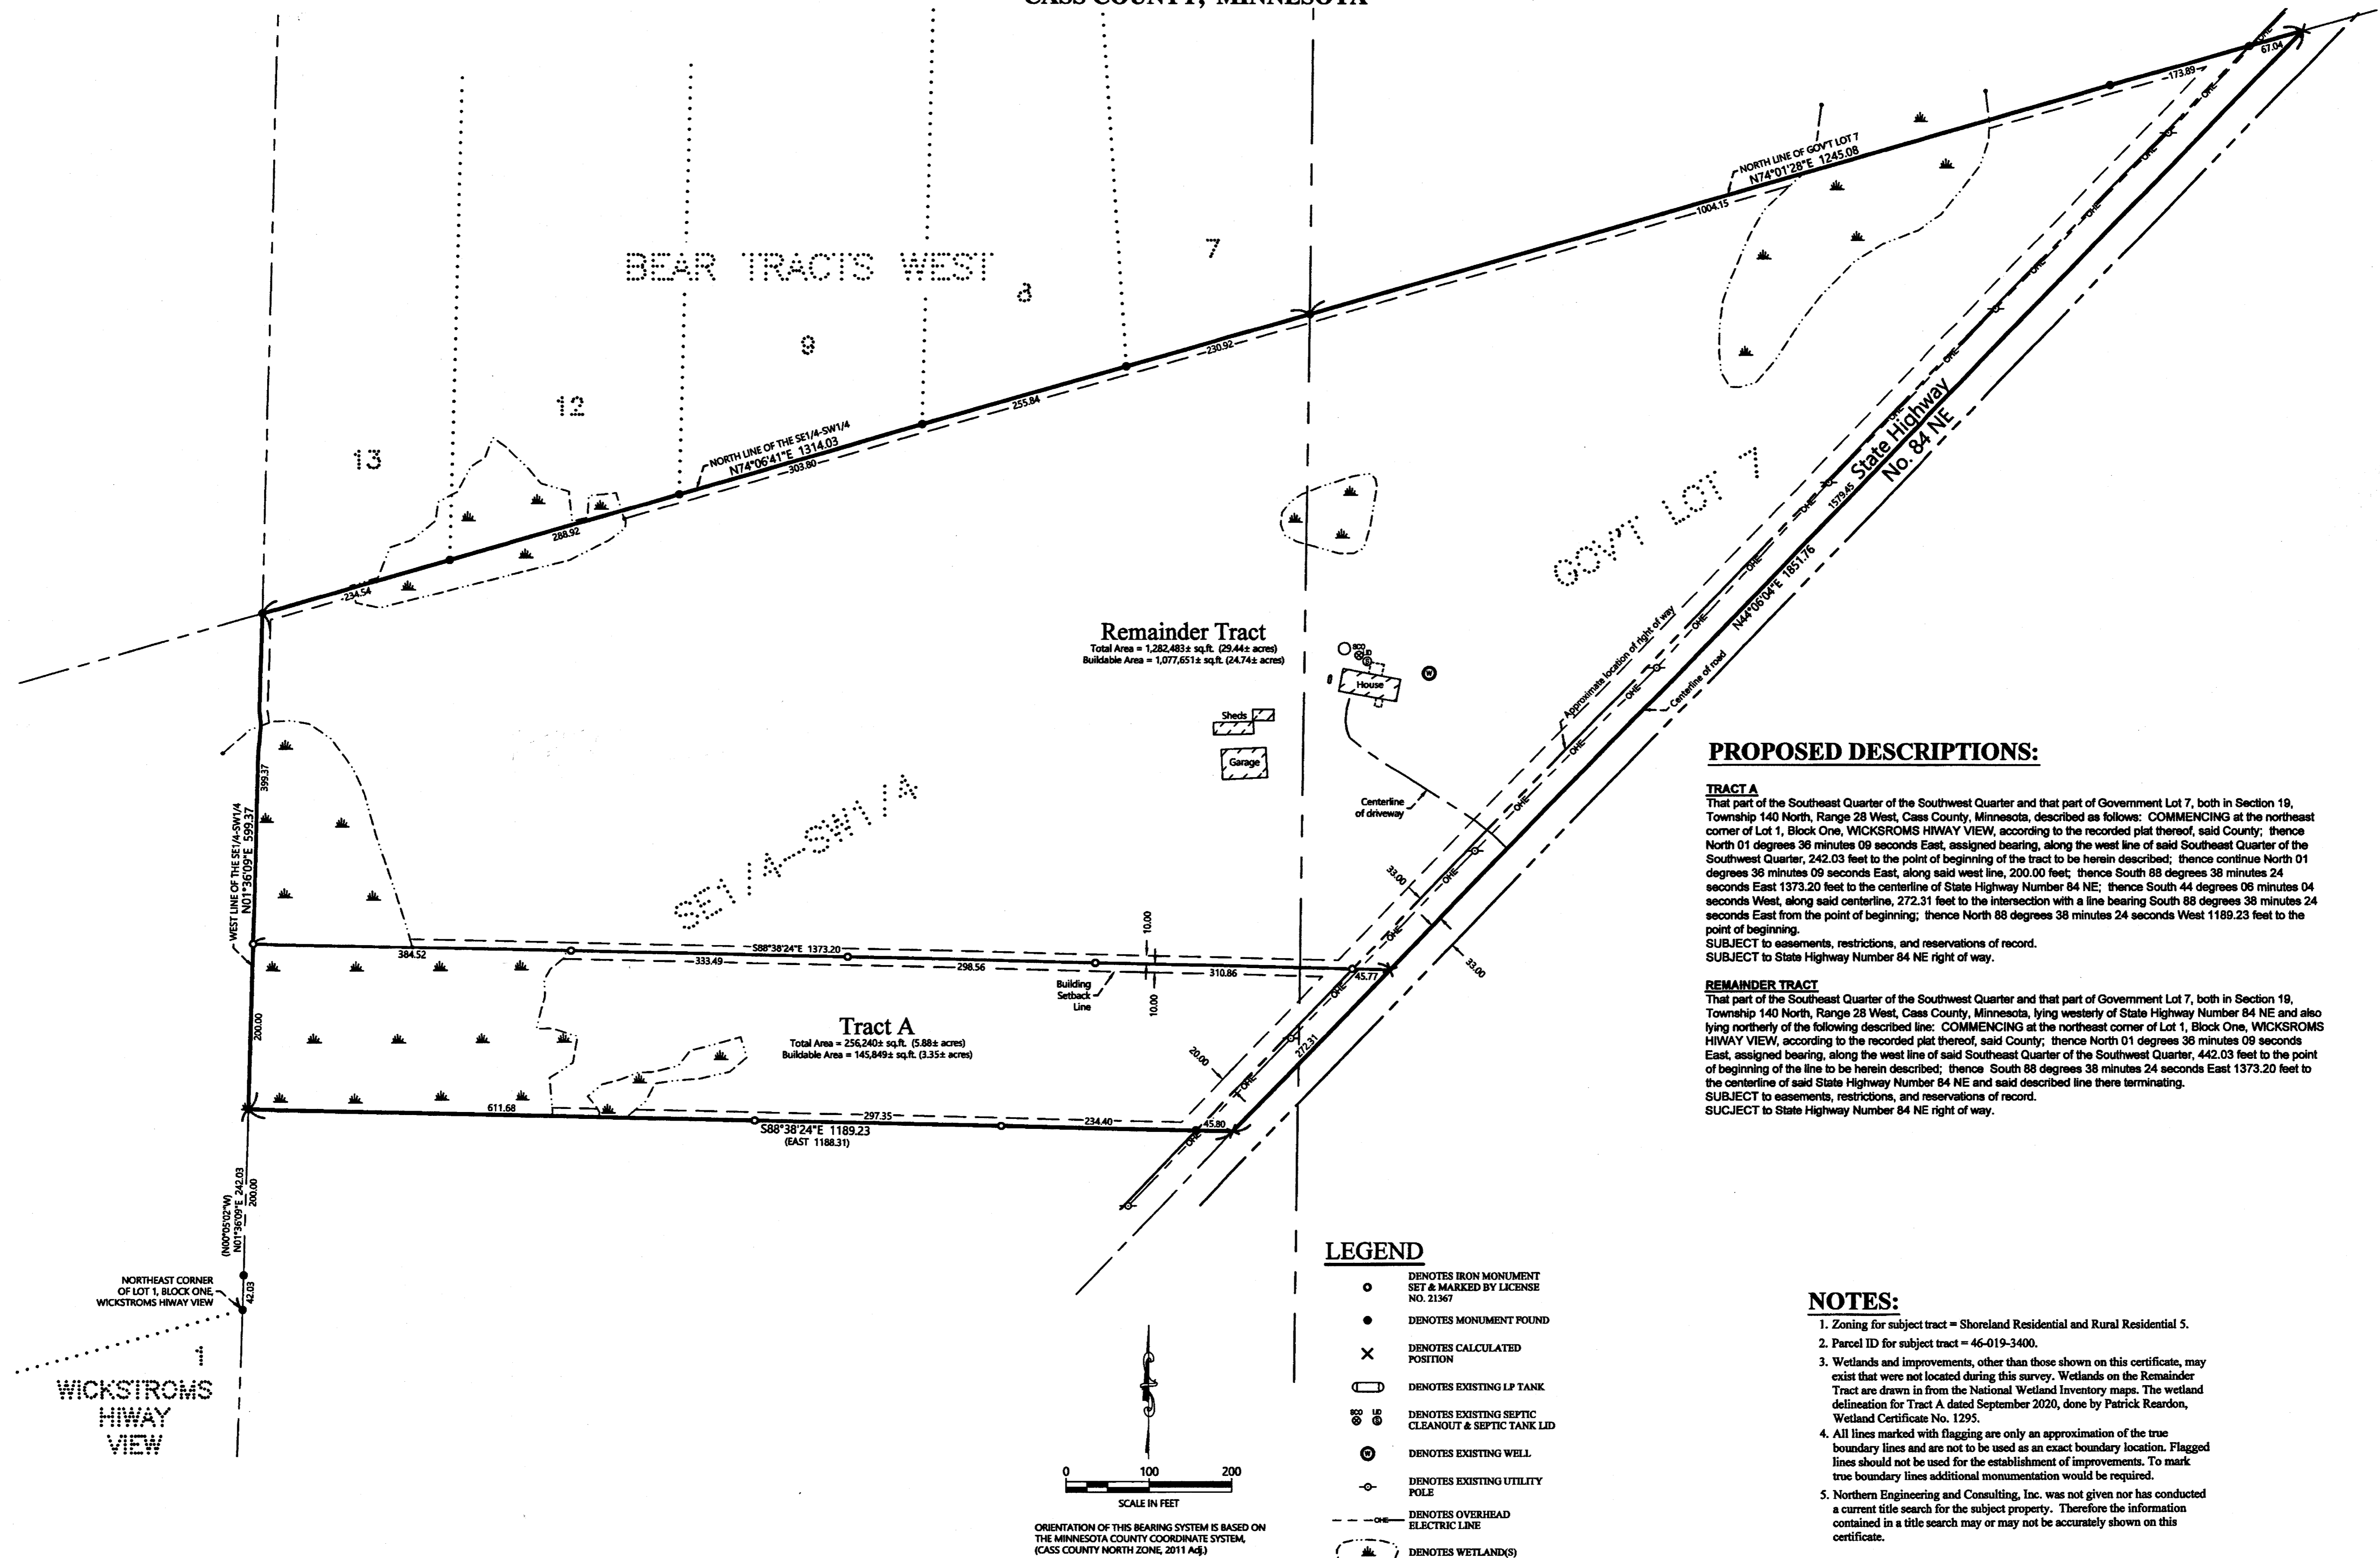

REVISIONS	NO.	DATE	DESCRIPTION	BY

I HEREBY CERTIFY THAT THIS SURVEY, PLAN OR REPORT WAS PREPARED BY ME OR UNDER MY DIRECT SUPERVISION AND THAT I AM A FULLY LICENSED LAND SURVEYOR UNDER THE LAWS OF THE STATE OF MINNESOTA.

Terry L. Freeman
TERRY L. FREEMAN
9/28/2020
LIC. NO. 21567



CERTIFICATE OF SURVEY

Gina Theisen
239 County 49 NW
Pine River, MN 56474

JOB NO. 20-226
DATE: 09-28-2020

SHEET NO.
1 OF 1