
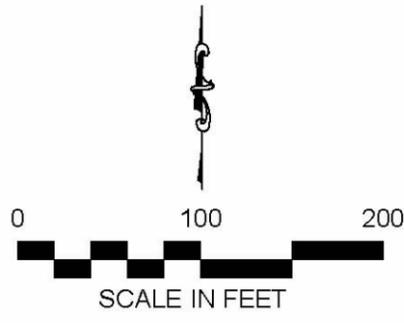


CERTIFICATE OF SURVEY

Part of
N 1/2 of NW 1/4 of SW 1/4, Section 8, T. 145 N. R. 31 W., Cass County, Minnesota.

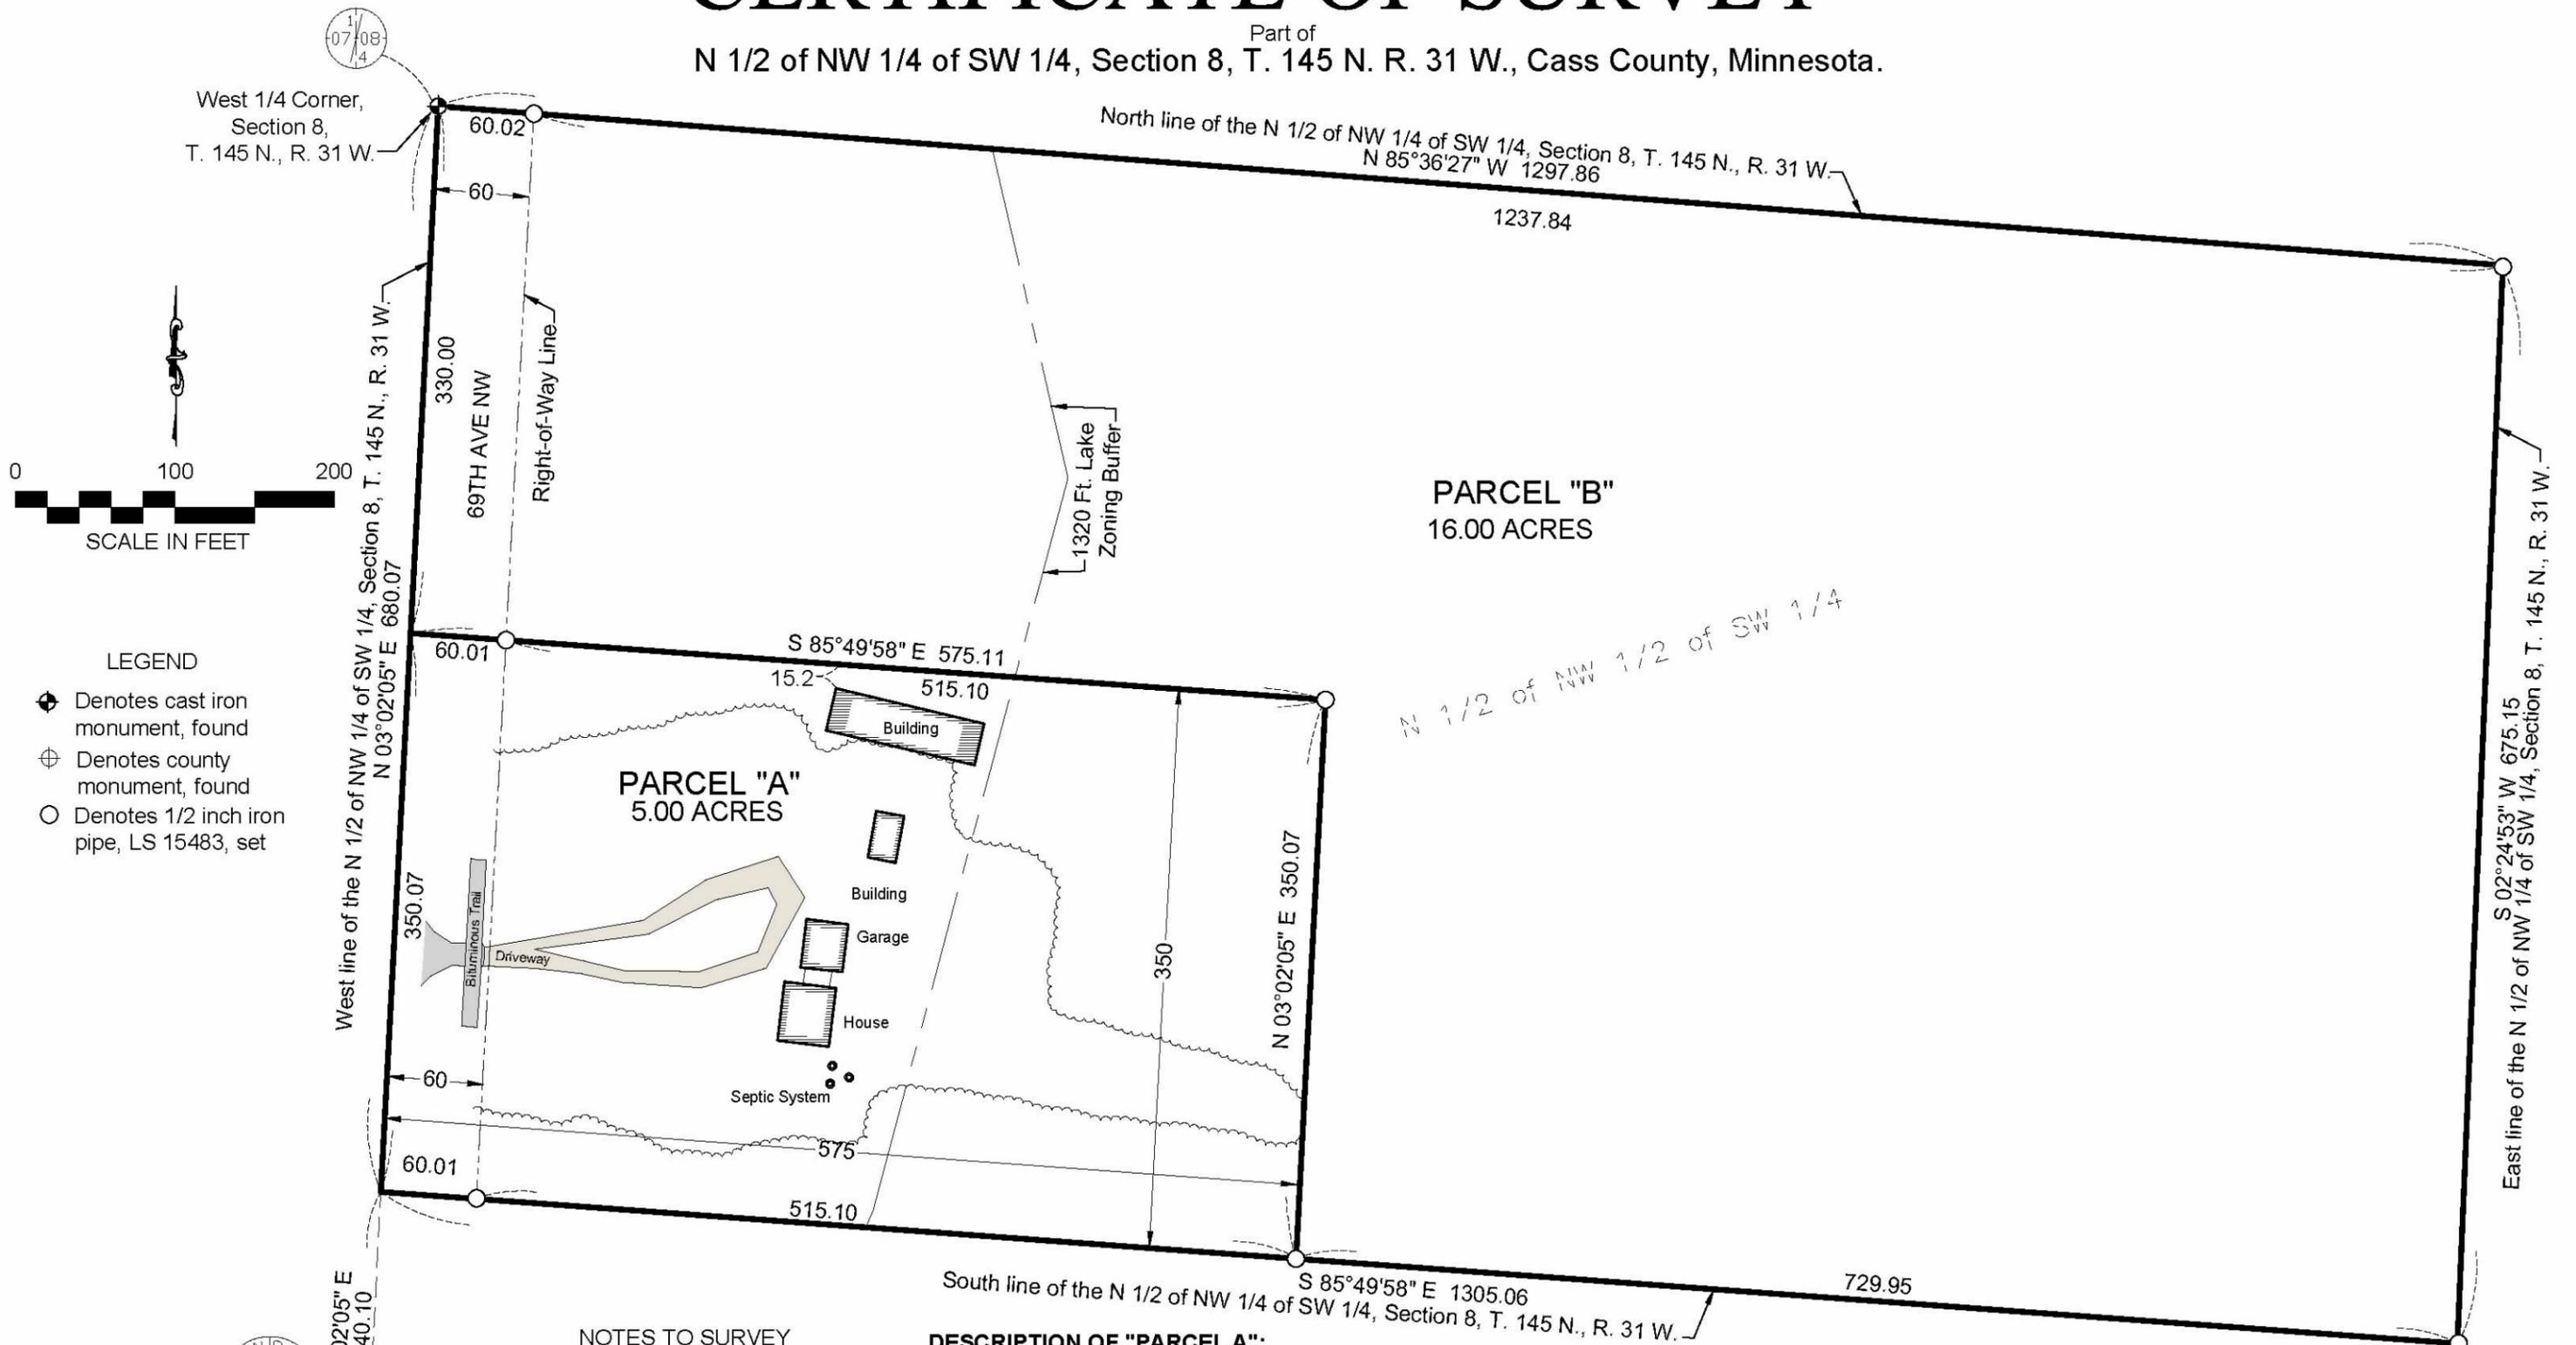

- LEGEND
- ⊕ Denotes cast iron monument, found
 - ⊕ Denotes county monument, found
 - Denotes 1/2 inch iron pipe, LS 15483, set

- NOTES TO SURVEY
1. Bearing system based on the Cass County Coordinate System, NAD83.
 2. This survey has not been performed with the benefit of a title search.
 3. No wetlands have been field located or shown on this Certificate of Survey.

DESCRIPTION OF "PARCEL A":
The West 575.00 feet of the South 350.00 feet of the North Half of the Northwest Quarter of the Southwest Quarter, Section 8, Township 145 North, Range 31 West, Cass County, Minnesota.

DESCRIPTION OF "PARCEL B":
The North Half of the Northwest Quarter of the Southwest Quarter, Section 8, Township 145 North, Range 31 West, Cass County, Minnesota;
LESS AND EXCEPT, the West 575.00 feet of the South 350.00 feet thereof.

MURRAY
SURVEYING, INC.
P.O. BOX 1038 BEMIDJI, MN 56601
218-751-5898

I HEREBY CERTIFY THAT THIS PLAN, SURVEY, OR REPORT WAS PREPARED BY ME OR UNDER MY DIRECT SUPERVISION AND THAT I AM A DULY LICENSED LAND SURVEYOR UNDER THE LAWS OF THE STATE OF MINNESOTA.

Robert W. Murray
ROBERT W. MURRAY LICENSE NO. 15483
DATE: 08-05-20 FILE NO.: 20-151C