
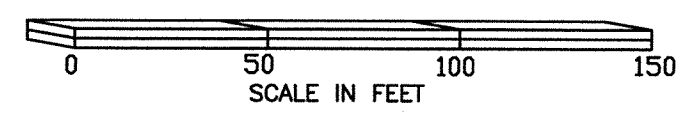


CERTIFICATE OF SURVEY

For Brandon & Cynthia Larson

LOT 5, BLOCK 1, WOODHAVEN ESTATES,
SECTION 26, TOWNSHIP 140 NORTH, RANGE 29 WEST, 5TH P.M.,
CASS COUNTY, MINNESOTA.

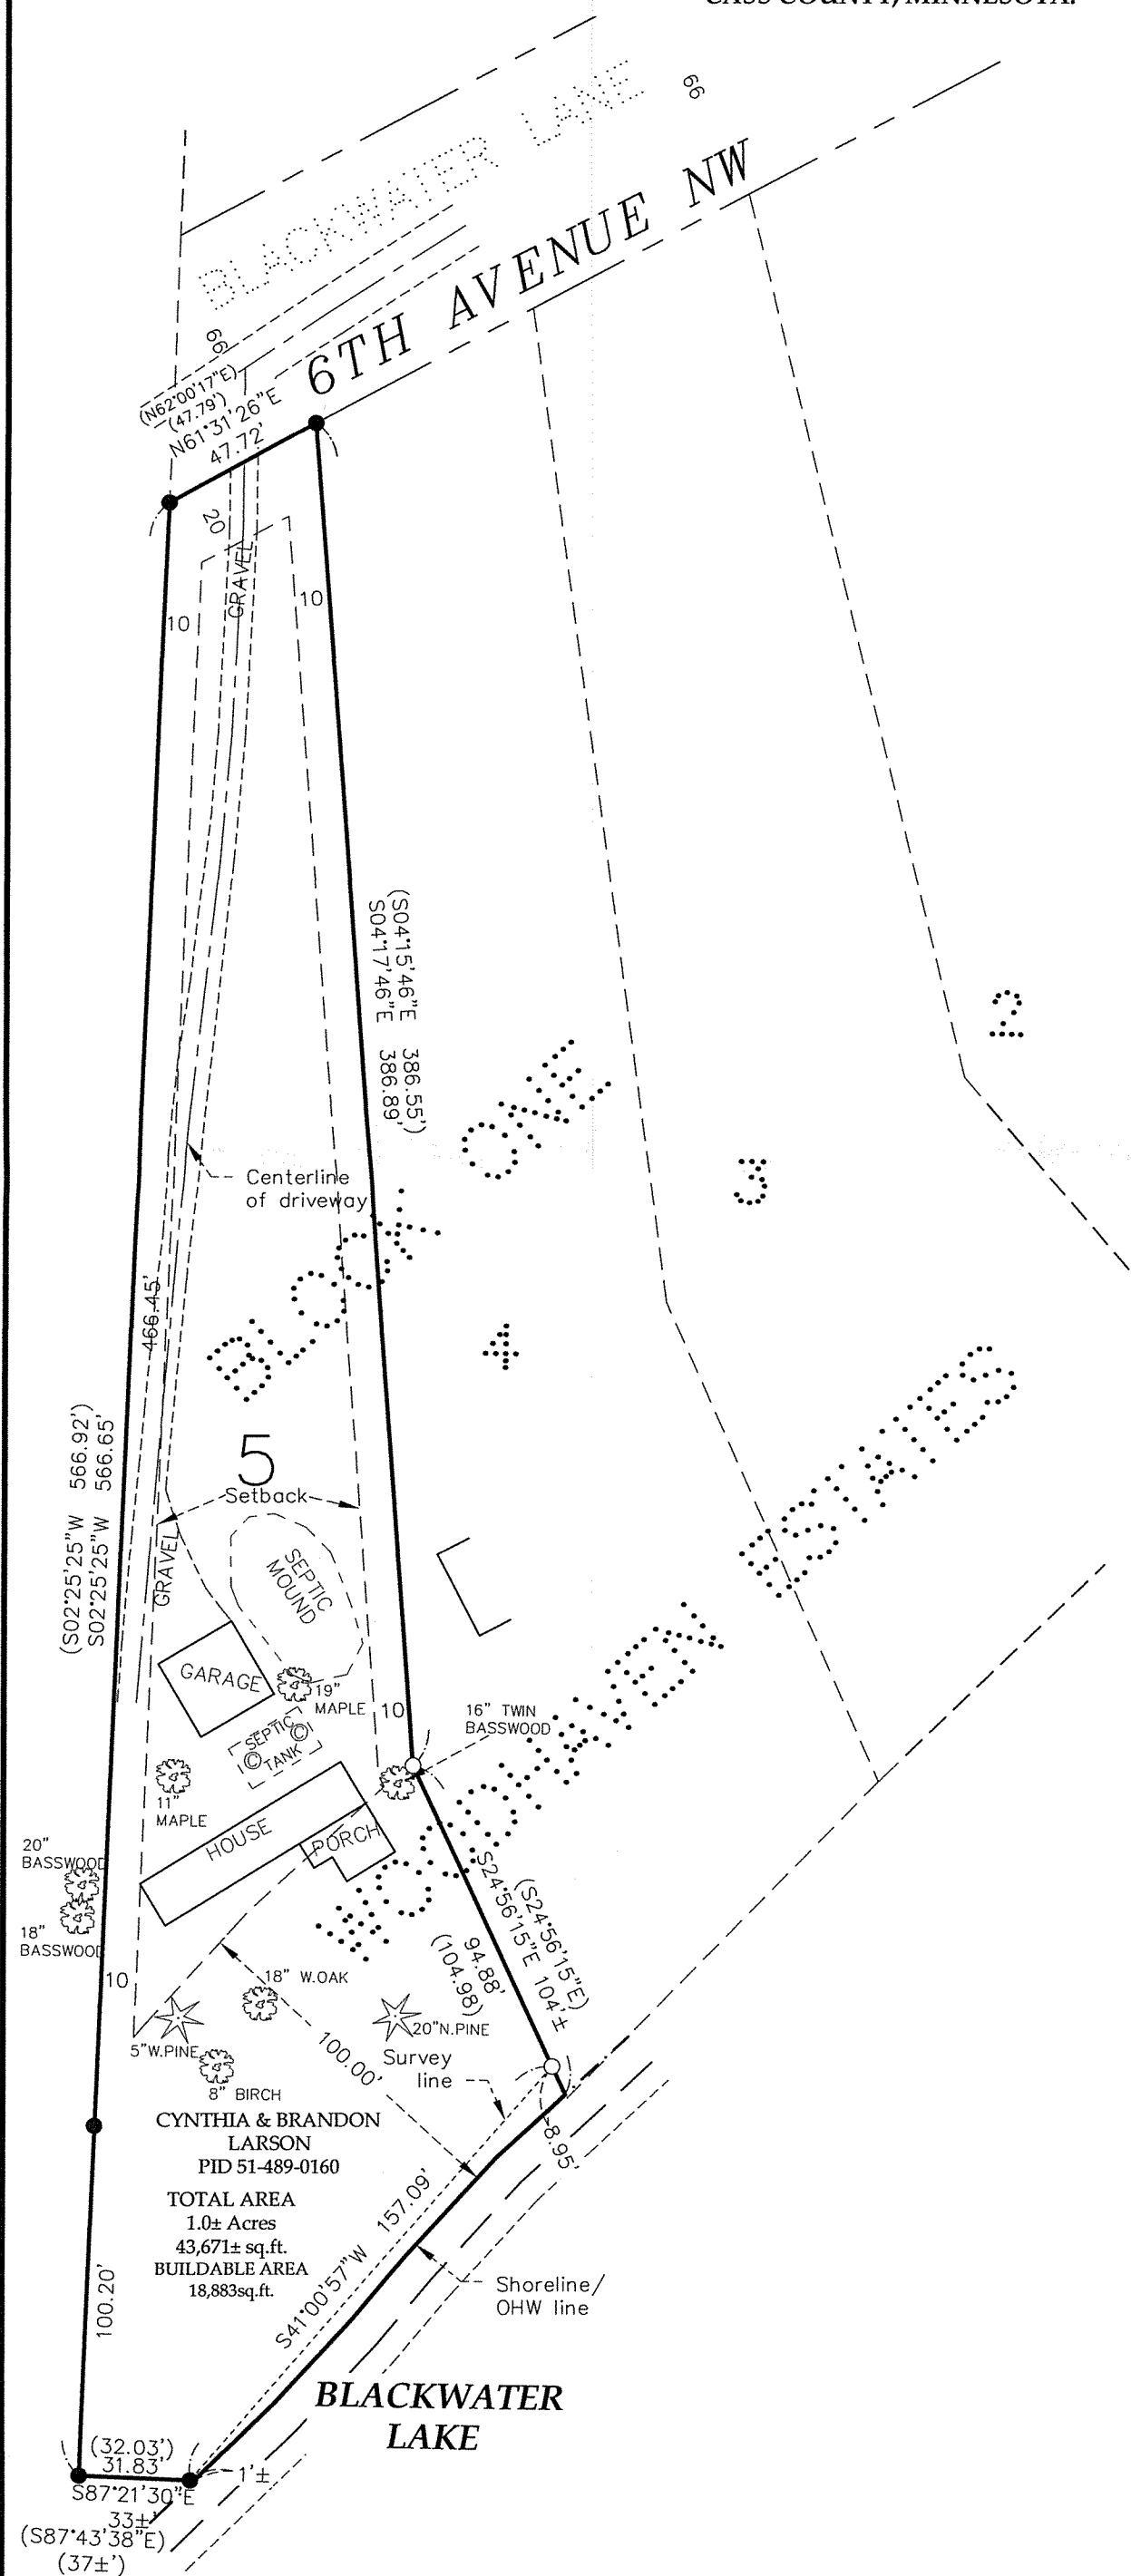

THE BEARING ORIENTATION OF THIS SURVEY IS BASED ON THE EAST LOT LINE OF THE WEST LINE OF LOT 5, BLOCK ONE, WOODHAVEN ESTATES, IS ASSIGNED TO BEAR S02°25'25"W.

LEGEND	
●	DENOTES IRON MONUMENT FOUND
○	DENOTES SET 3/4"X18" IRON PIPE W/PLASTIC CAP STAMPED "45353"
x	DENOTES CALCULATED POSITION
(325.00)	DENOTES DEED OR PLAT MEASURE
⊙	DENOTES SEPTIC CLEANOUT

EagleEye Data Services
32214 Southwood Road
Grand Rapids, MN 55744
(218)244-7030

I HEREBY CERTIFY THAT THIS SURVEY, PLAN OR REPORT WAS PREPARED BY ME OR UNDER MY DIRECT SUPERVISION AND THAT I AM A DULY LICENSED LAND SURVEYOR UNDER THE LAWS OF THE STATE OF MINNESOTA.

SIGNATURE: Corey J. Hendershot
COREY J. HENDERSHOT
DATE 09-03-2019 LIC.NO. 45353