


# CERTIFICATE OF SURVEY

## For RESSCO GROUP, LLC

LOT 15, SUNNY ACRES,  
SECTION 23, TOWNSHIP 140 NORTH, RANGE 29 WEST, 5TH P.M.,  
CASS COUNTY, MINNESOTA.

**Surveyor's Note:**

The purpose of this survey was to stake the sidelines of Lot 15, SUNNY ACRES.

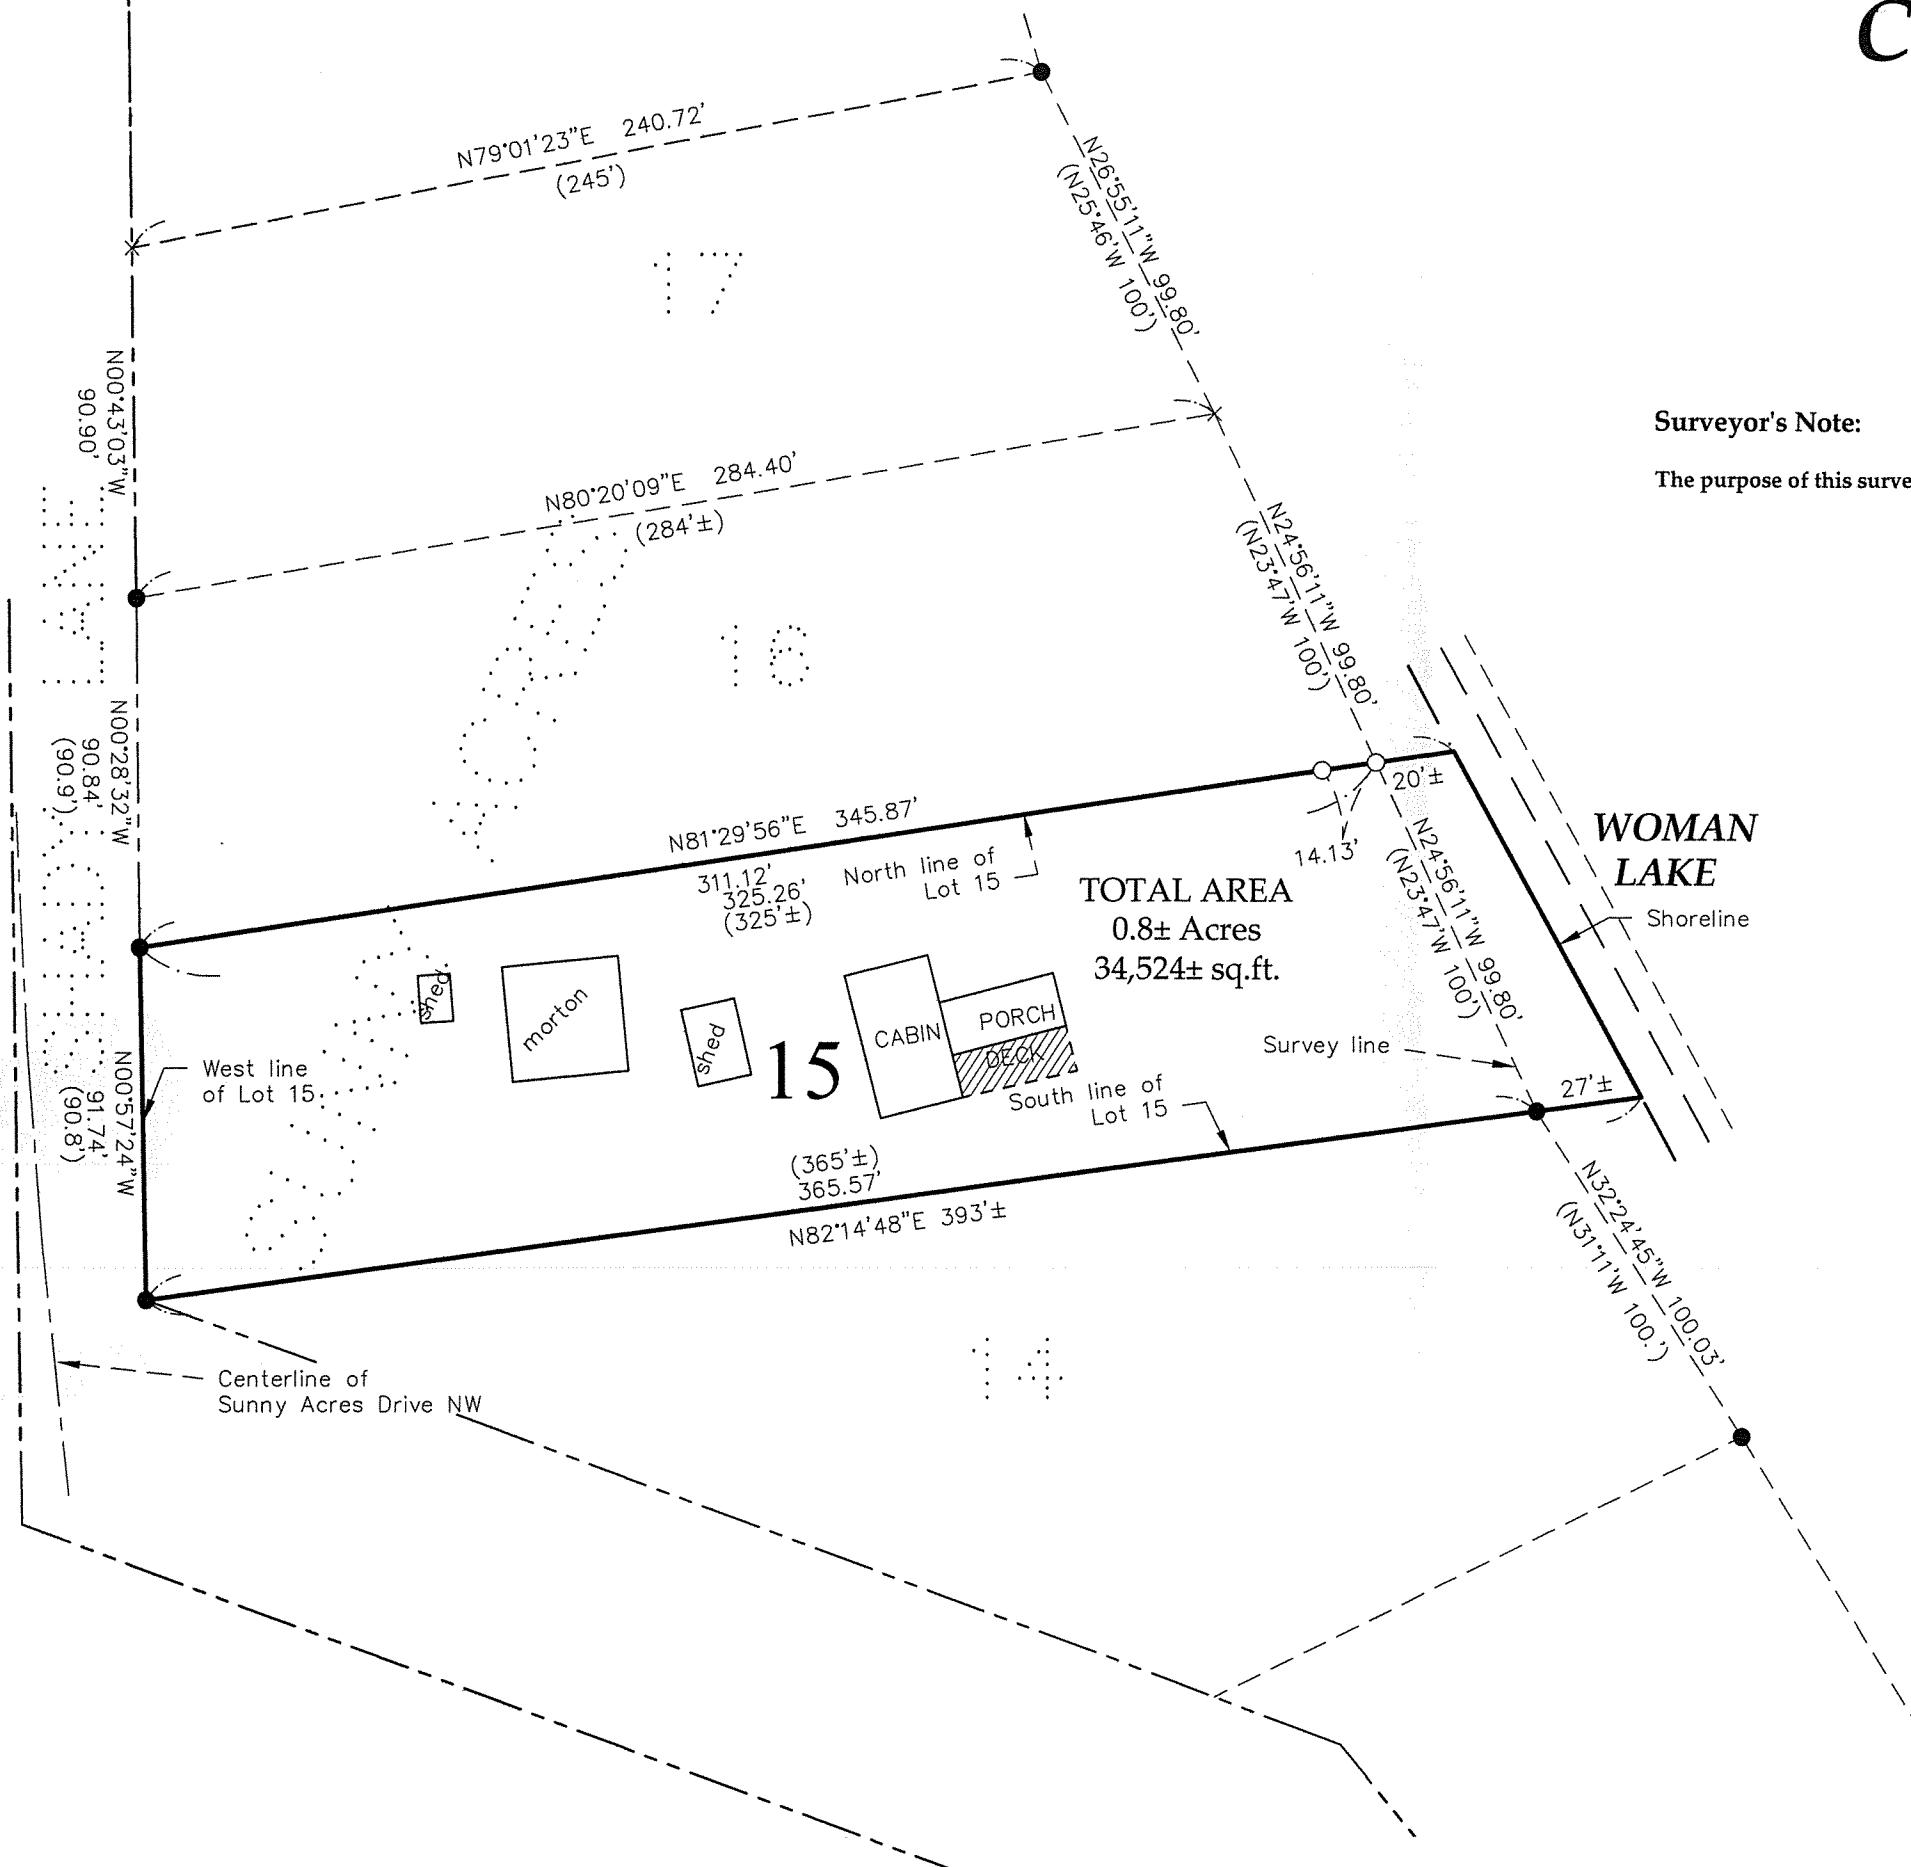

**TOTAL AREA**  
0.8± Acres  
34,524± sq.ft.



THE BEARING ORIENTATION OF THIS SURVEY IS BASED ON THE CASS COUNTY NORTH ZONE NAD 83(96) DATUM.

LEGEND	
●	DENOTES 1½" I.P. FOUND
○	DENOTES SET ¾"X18" IRON PIPE W/PLASTIC CAP STAMPED "45353"
×	DENOTES CALCULATED POSITION (325.00)
	DENOTES PLAT DIMENSIONS

**EagleEye Data Services**  
32214 Southwood Road  
Grand Rapids, MN 55744  
(218)244-7030

I HEREBY CERTIFY THAT THIS SURVEY, PLAN OR REPORT WAS PREPARED BY ME OR UNDER MY DIRECT SUPERVISION AND THAT I AM A DULY LICENSED LAND SURVEYOR UNDER THE LAWS OF THE STATE OF MINNESOTA.

SIGNATURE: Corey J. Hendershott  
COREY J. HENDERSHOTT

DATE 09-04-2019 LIC.NO. 45353