

CERTIFICATE OF SURVEY

- NORTH LINE OF GOV'T LOT 7

PART OF GOVERNMENT LOT 7, SECTION 11, TOWNSHIP 141 NORTH, RANGE 31 WEST, CASS COUNTY, MINNESOTA

U.S. GLO

Meander Come

69°21'0'

79-011-1211 No delinguent taxes and transfer entered; Certificate of Real Estate Value () filed (X) not required Movembur 7, 2006 Sharm K-Anderson


× Date: 10/12/2006

(second page)

State of Minnesota County of Hennepin

NOTES:


- certificate.

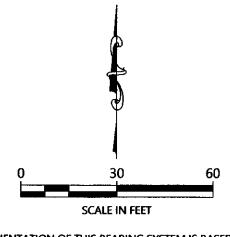

ORIENTATION OF THIS BEARING SYSTEM IS BASED ON THE MINNESOTA COUNTY COORDINATE SYSTEM, (CASS COUNTY NORTH ZONE).

LEGEND

- DENOTES IRON MONUMENT SET & MARKED BY LICENSE NO. 21367
- DENOTES MONUMENT FOUND
- DENOTES SET LATH
- DENOTES FOUND PK NAIL
- DENOTES CALCULATED X POSITION
- DENOTES PLAT AND/OR DEEDED MEASURE (123.45)
- DENOTES EXISTING LP TANK
- DENOTES EXISTING WELL \odot
- SCO LIE SCO LIE DENOTES EXISTING SEPTIC CLEANOUT & SEPTIC TANK LID

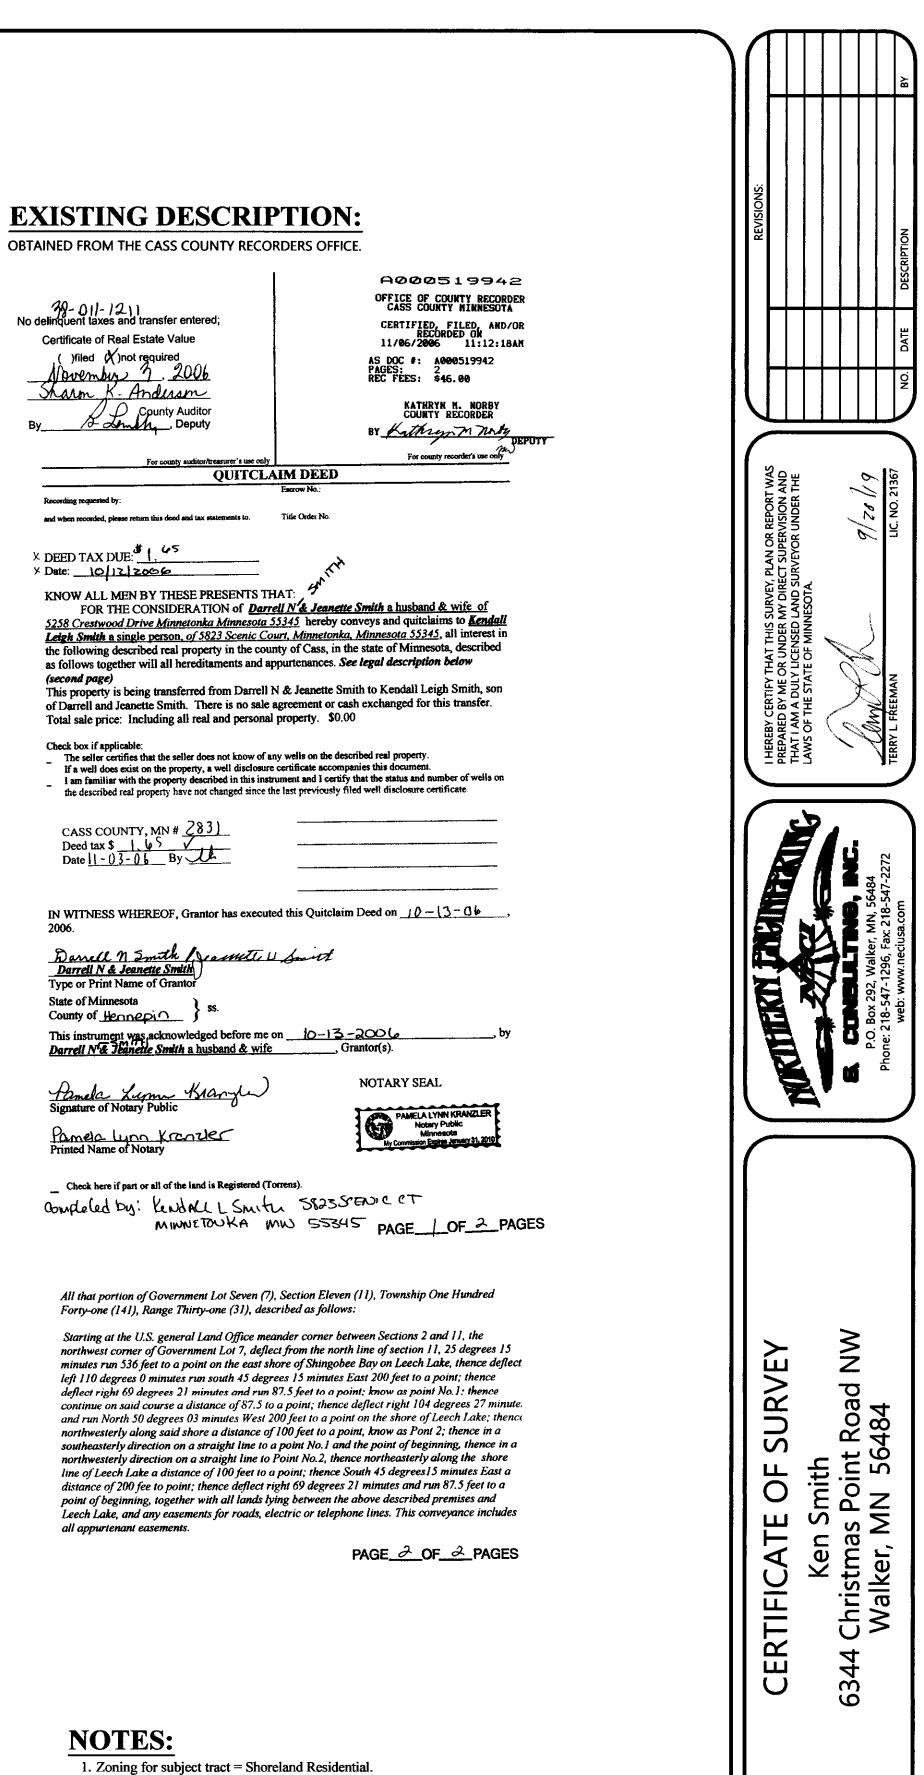


2. Parcel ID for subject tract = 38-011-1211. 3. Wetlands and improvements, other than those shown on this certificate, may

exist that were not located during this survey. 4. All lines marked with flagging are only an approximation of the true boundary lines and are not to be used as an exact boundary location. Flagged lines should not be used for the establishment of improvements. To mark

true boundary lines additional monumentation would be required. 5. This survey reflects the located shoreline at the time of this survey, not the Ordinary High Water Elevation (OHW).

6. Northern Engineering and Consulting, Inc. was not given nor has conducted a current title search for the subject property. Therefore the information contained in a title search may or may not be accurately shown on this

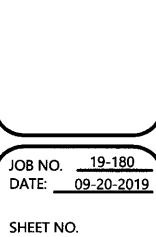

1 OF 1