
CERTIFICATE OF SURVEY

PART OF THE GOVERNMENT LOT 4, SECTION 4 TOWNSHIP 138 NORTH, RANGE 30 WEST, AND PART OF GOVERNMENT LOT 8, SECTION 33, TOWNSHIP 139 NORTH, RANGE 30 WEST, CASS COUNTY, MINNESOTA

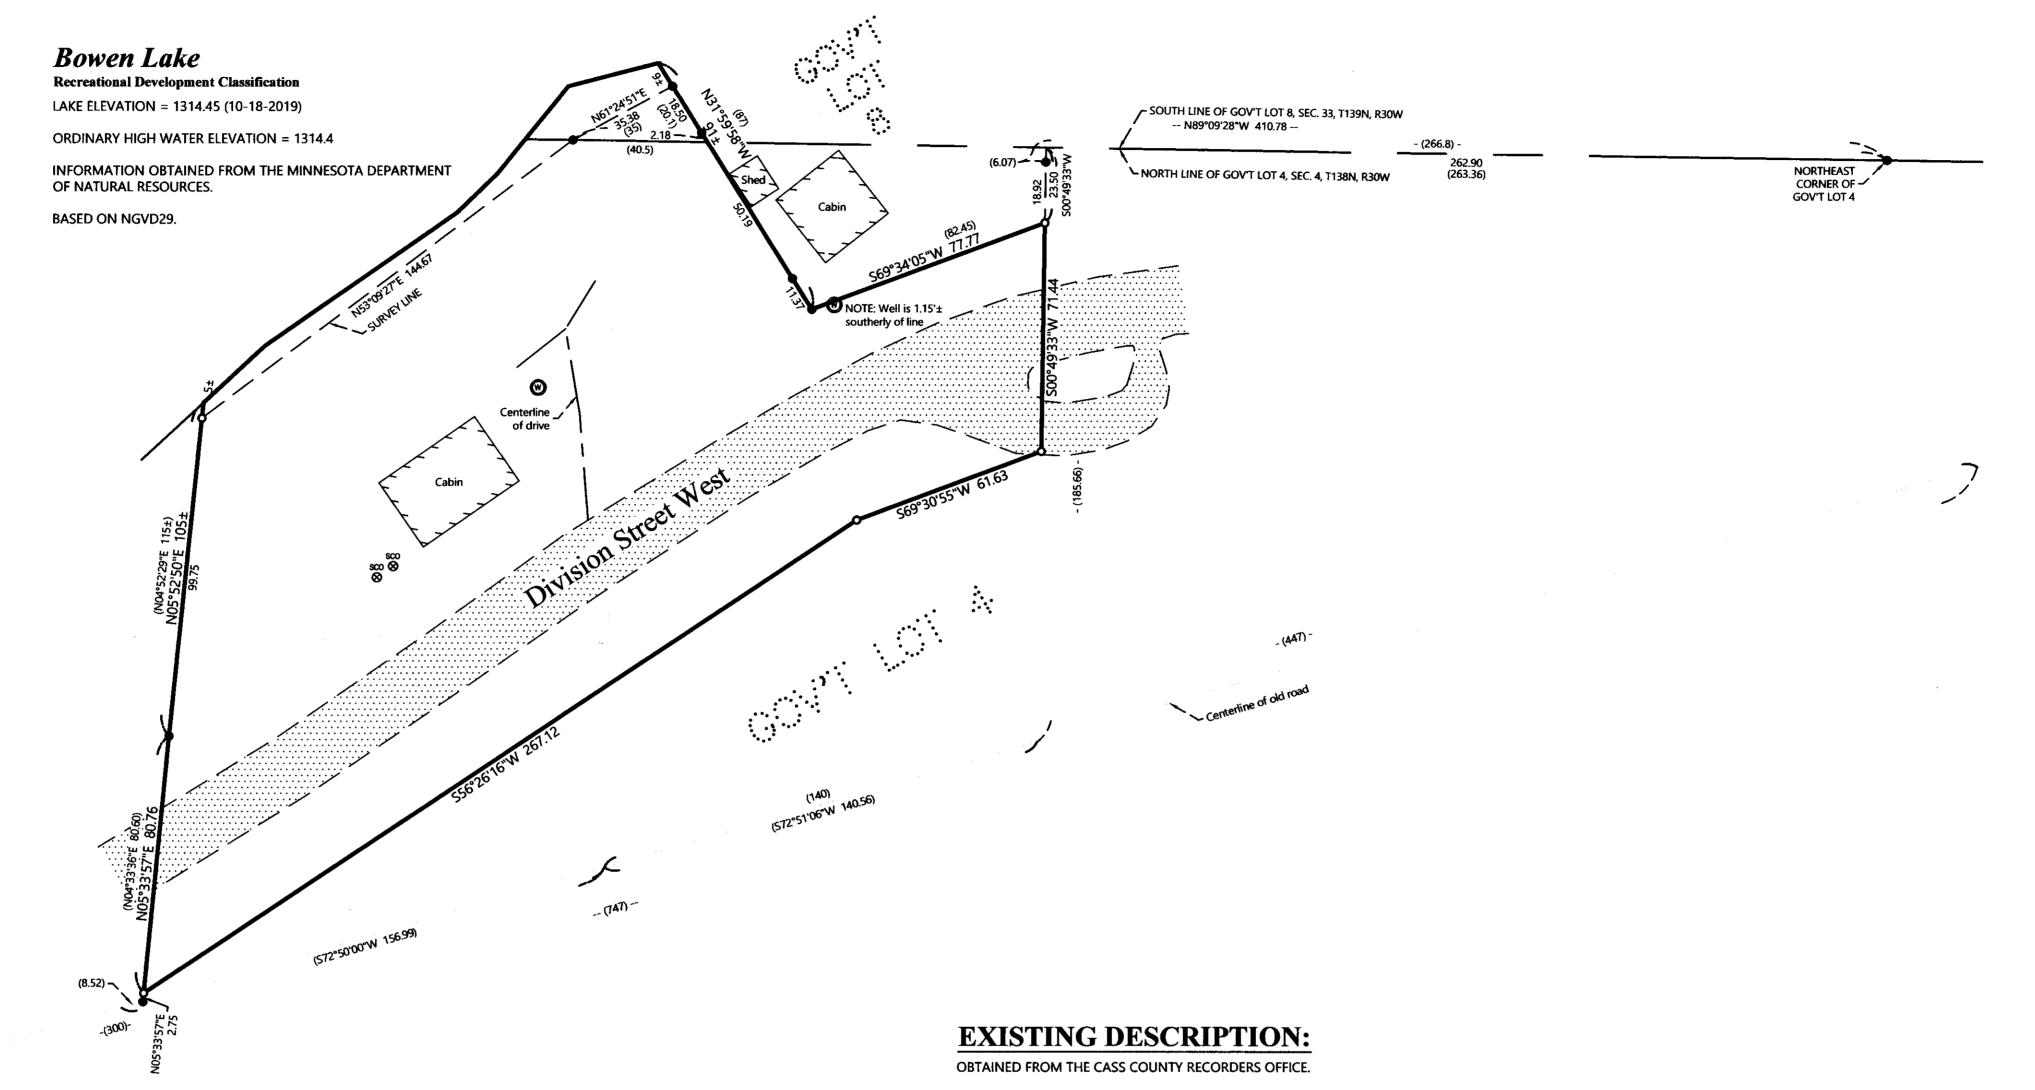

3. Wetlands and improvements, other than those shown on this certificate, may boundary lines and are not to be used as an exact boundary location. Flagged

ORIENTATION OF THIS BEARING SYSTEM IS BASED ON THE MINNESOTA COUNTY COORDINATE SYSTEM,

SET & MARKED BY LICENSE

DENOTES EXISTING WELL

DENOTES EDGE OF EXISTING

(CASS COUNTY SOUTH ZONE).

LEGEND

NOTES:

1. Zoning for subject tract = Shoreland Residential.

exist that were not located during this survey.

Ordinary High Water Elevation (OHW).

2. Parcel ID for subject tract = 31-004-2202 and 34-033-3407.

4. All lines marked with flagging are only an approximation of the true

true boundary lines additional monumentation would be required.

lines should not be used for the establishment of improvements. To mark

5. This survey reflects the located shoreline at the time of this survey, not the

6. Northern Engineering and Consulting, Inc. was not given nor has conducted a current title search for the subject property. Therefore the information

contained in a title search may or may not be accurately shown on this

