


Certificate of Survey for:
CASS COUNTY LAND DEPARTMENT
 Lot 6, Block 1, FIRST ADDITION TO SCEARCYVILLE

North line of the NE 1/4 of the NW 1/4
 Sec. 18, T. 133 N., R. 29 W.

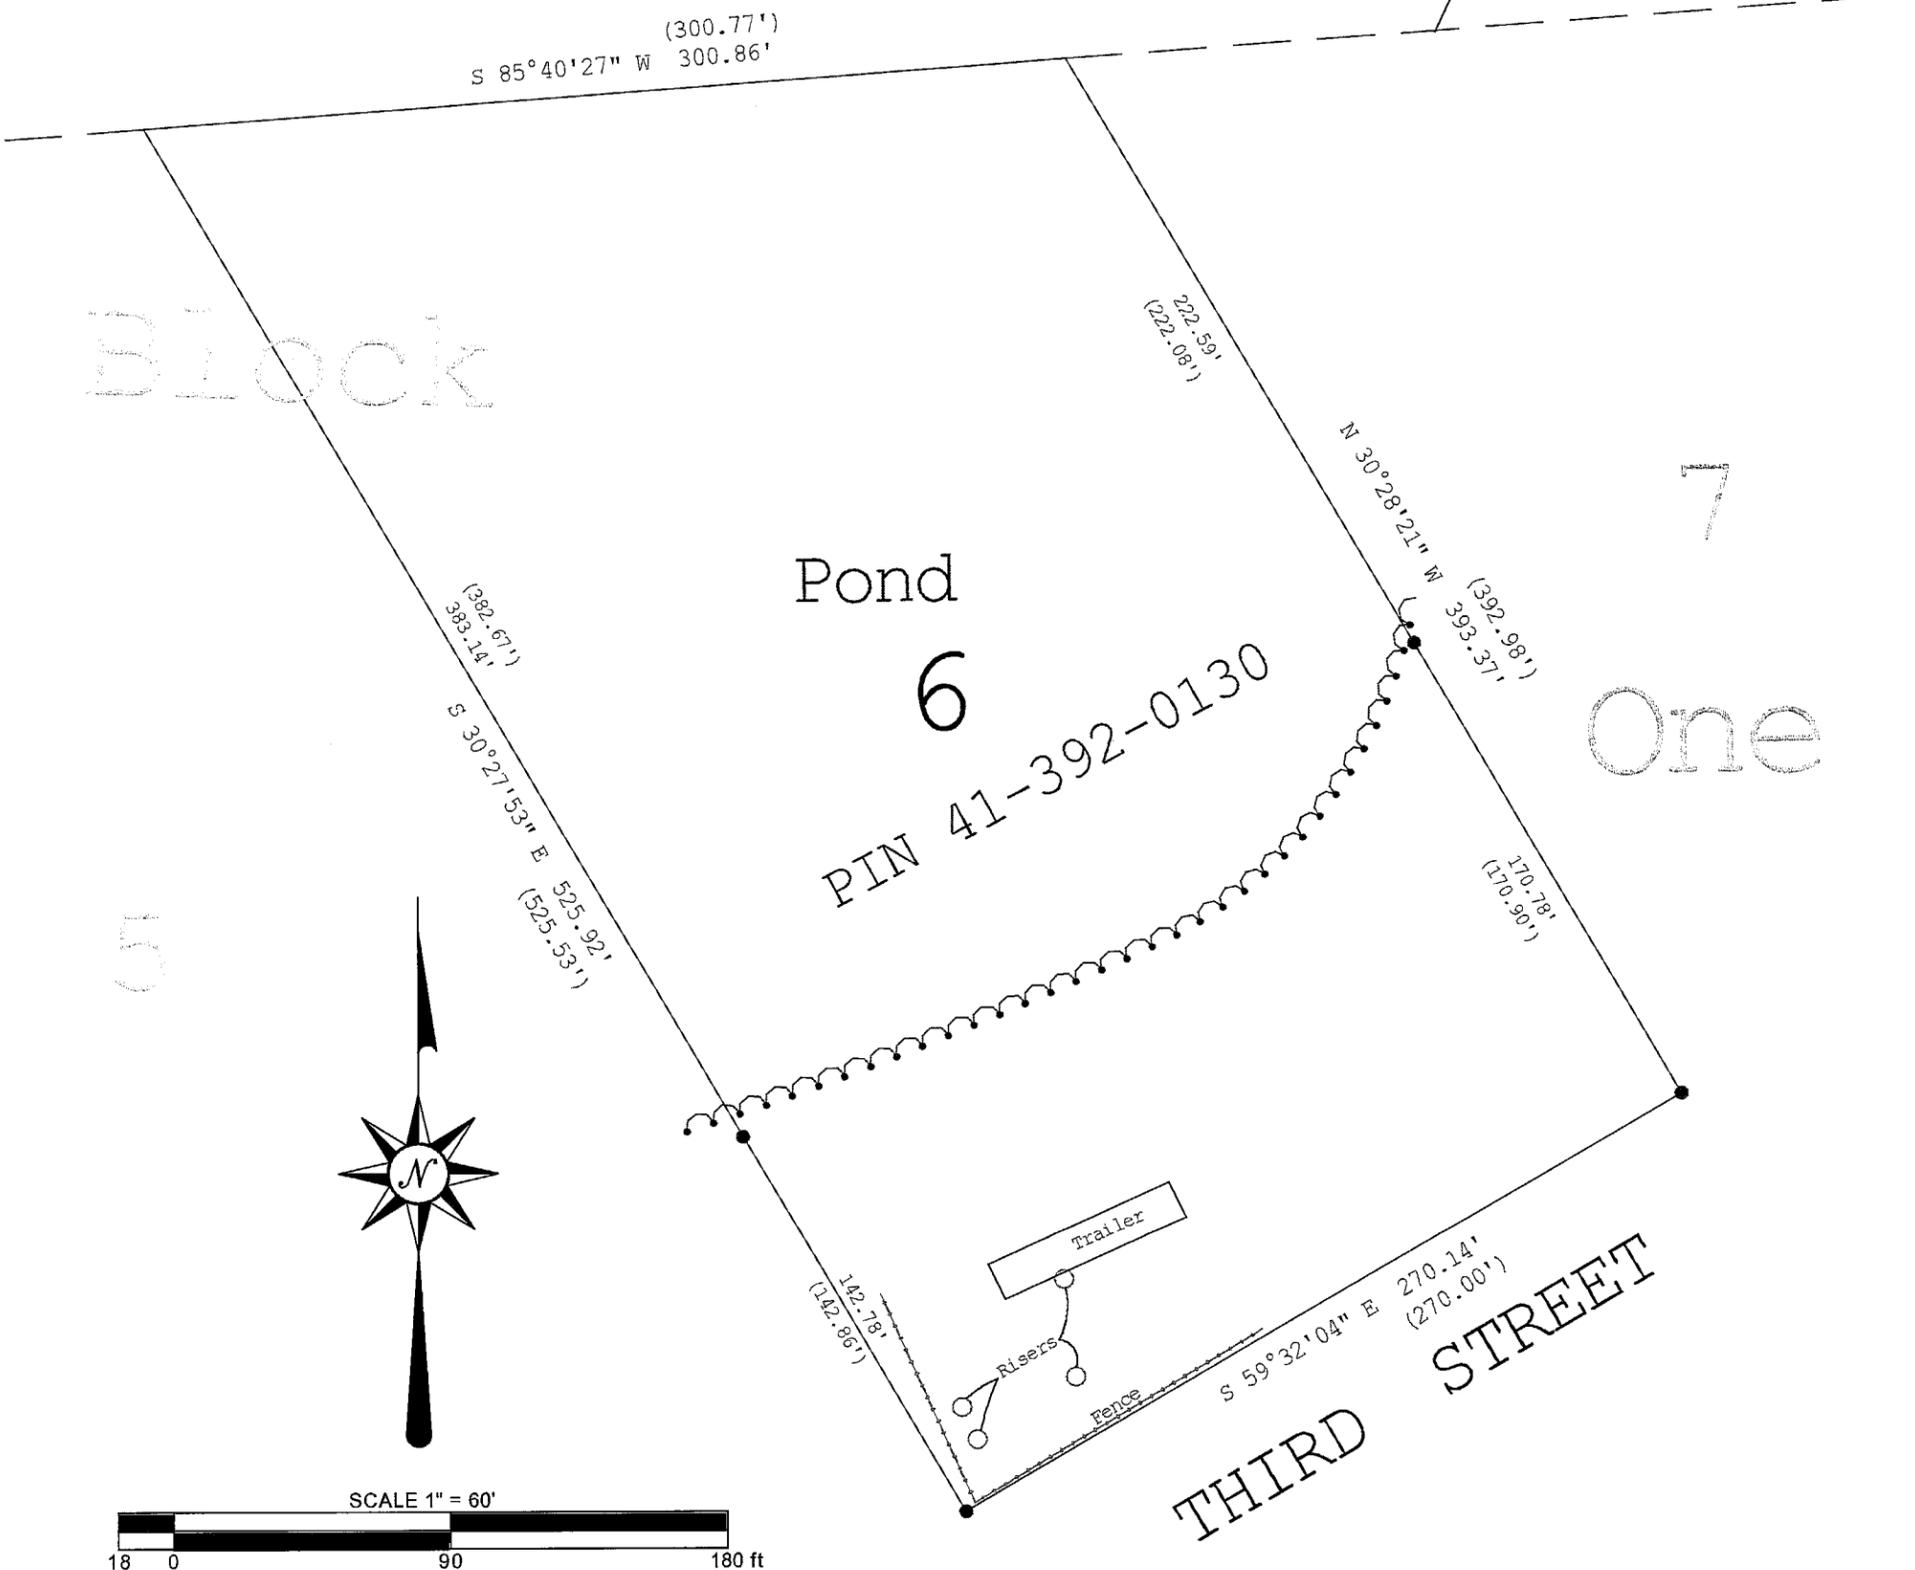

The North line of the NE 1/4 of the NW 1/4
 is assigned a bearing of S 85°40'27" W
 based on Cass County South Zone coordinates.

● denotes iron monument found
 (123.45') denotes plat measure.

JOB NO. 2019.021
 DATE 11-13-2019
 SHEET NO.
1 OF 1

REVISIONS	
Date	Description

I HEREBY CERTIFY THAT THIS SURVEY, PLAN OR REPORT WAS PREPARED BY ME OR UNDER MY DIRECT SUPERVISION AND THAT I AM A DULY LICENSED LAND SURVEYOR UNDER THE LAWS OF THE STATE OF MINNESOTA.

Terry L. Freeman 11/13/19
 Terry L. Freeman, MN LIC. NO. 21367 DATE



CASS COUNTY SURVEYOR
 8045 County Road 12 NW
 Walker, MN 56484
 (218) 547-7129