
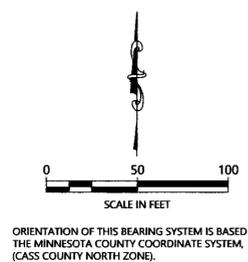


# CERTIFICATE OF SURVEY

LOT 1, BLOCK 1, GLENGARRY,  
SECTION 22, TOWNSHIP 142 NORTH, RANGE 31 WEST,  
CASS COUNTY, MINNESOTA

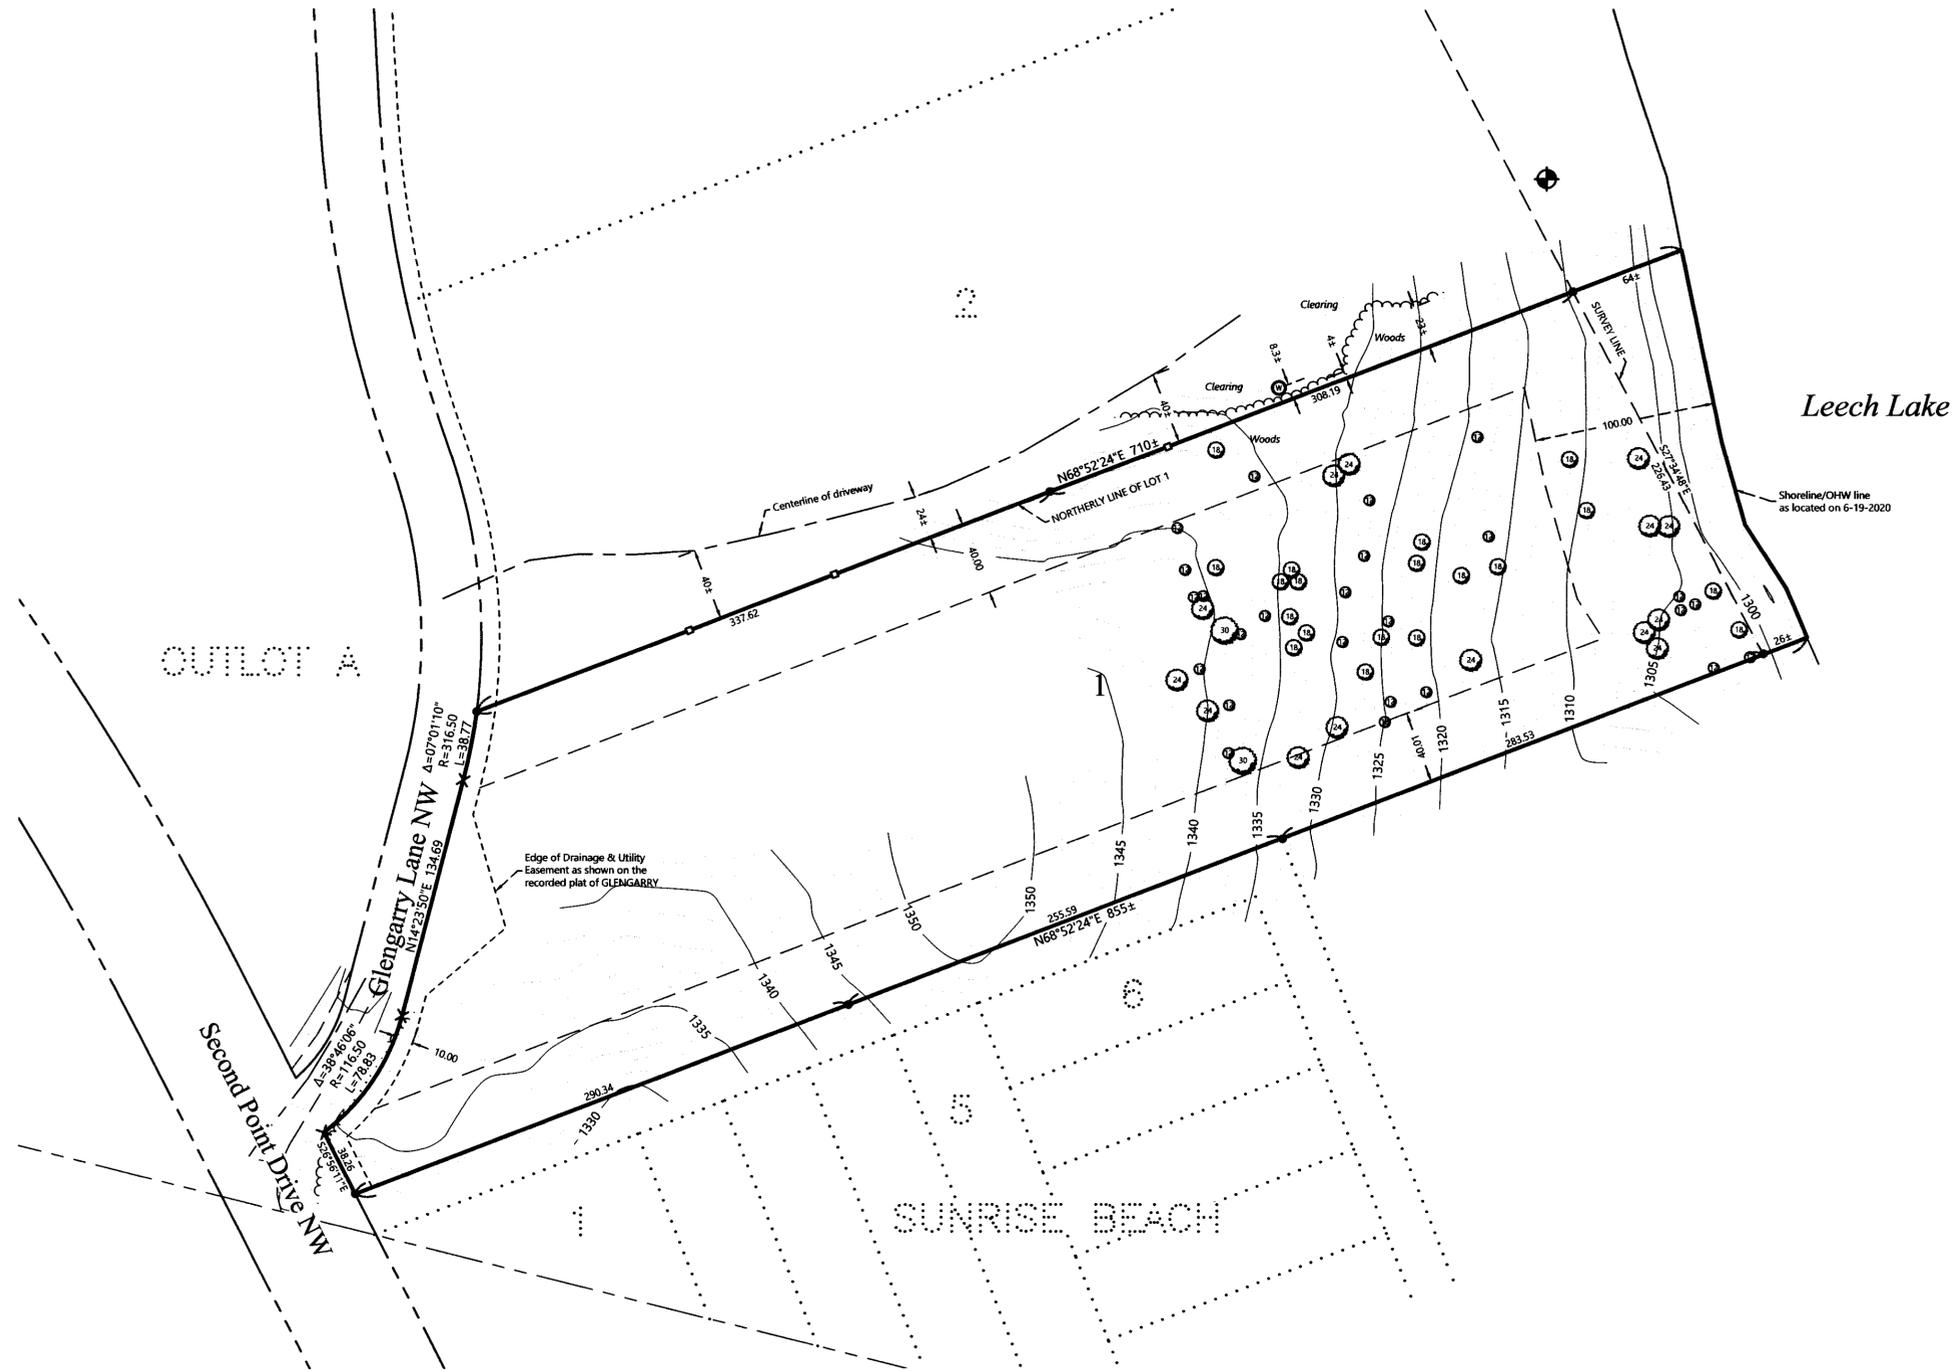

### LEGEND

- DENOTES MONUMENT FOUND
- DENOTES SET WOODEN LATH ON 03-18-2020
- × DENOTES CALCULATED POSITION
- ⊕ DENOTES BENCHMARK:  
Spike in southerly side of a 22" White Pine  
ELEV. = 1311.81  
Datum = NGVD29
- ⋯ DENOTES EDGE OF TREELINE
- ⊙ DENOTES EXISTING DECIDUOUS TREE & SIZE (diameter in inches)
- ⋯ DENOTES EXISTING INTERMEDIATE CONTOURS
- 1210— DENOTES EXISTING INDEX CONTOURS

### NOTES:

1. Zoning for subject tract = Shoreland Residential.
2. Parcel ID for subject tract = 38-536-0110.
3. Wetlands and improvements, other than those shown on this certificate, may exist that were not located during this survey.
4. All lines marked with flagging are only an approximation of the true boundary lines and are not to be used as an exact boundary location. Flagged lines should not be used for the establishment of improvements. To mark true boundary lines additional monumentation would be required.
5. Northern Engineering and Consulting, Inc. was not given nor has conducted a current title search for the subject property. Therefore the information contained in a title search may or may not be accurately shown on this certificate.
6. The contours were created from actual field observations. Contour interval is 1 foot.
7. Setbacks as shown are development imposed setbacks.

NO.	DATE	DESCRIPTION
1	07-02-2020	Added contours and trees

I HEREBY CERTIFY THAT THIS SURVEY, PLAN OR REPORT WAS PREPARED BY ME OR UNDER MY DIRECT SUPERVISION AND THAT I AM A DULY LICENSED LAND SURVEYOR UNDER THE LAWS OF THE STATE OF MINNESOTA.

  
 TERRY L. FREEMAN  
 LIC. NO. 21367



**CERTIFICATE OF SURVEY**  
 Rex Carlson  
 4627 Rose Creek Pkwy S  
 Fargo, ND 58104

JOB NO. 20-047  
 DATE: 03-19-2020  
 SHEET NO. 1 OF 1

