


CERTIFICATE OF SURVEY

PART OF GOVERNMENT LOT 4,
SECTION 33, TOWNSHIP 141 NORTH, RANGE 31 WEST,
CASS COUNTY, MINNESOTA

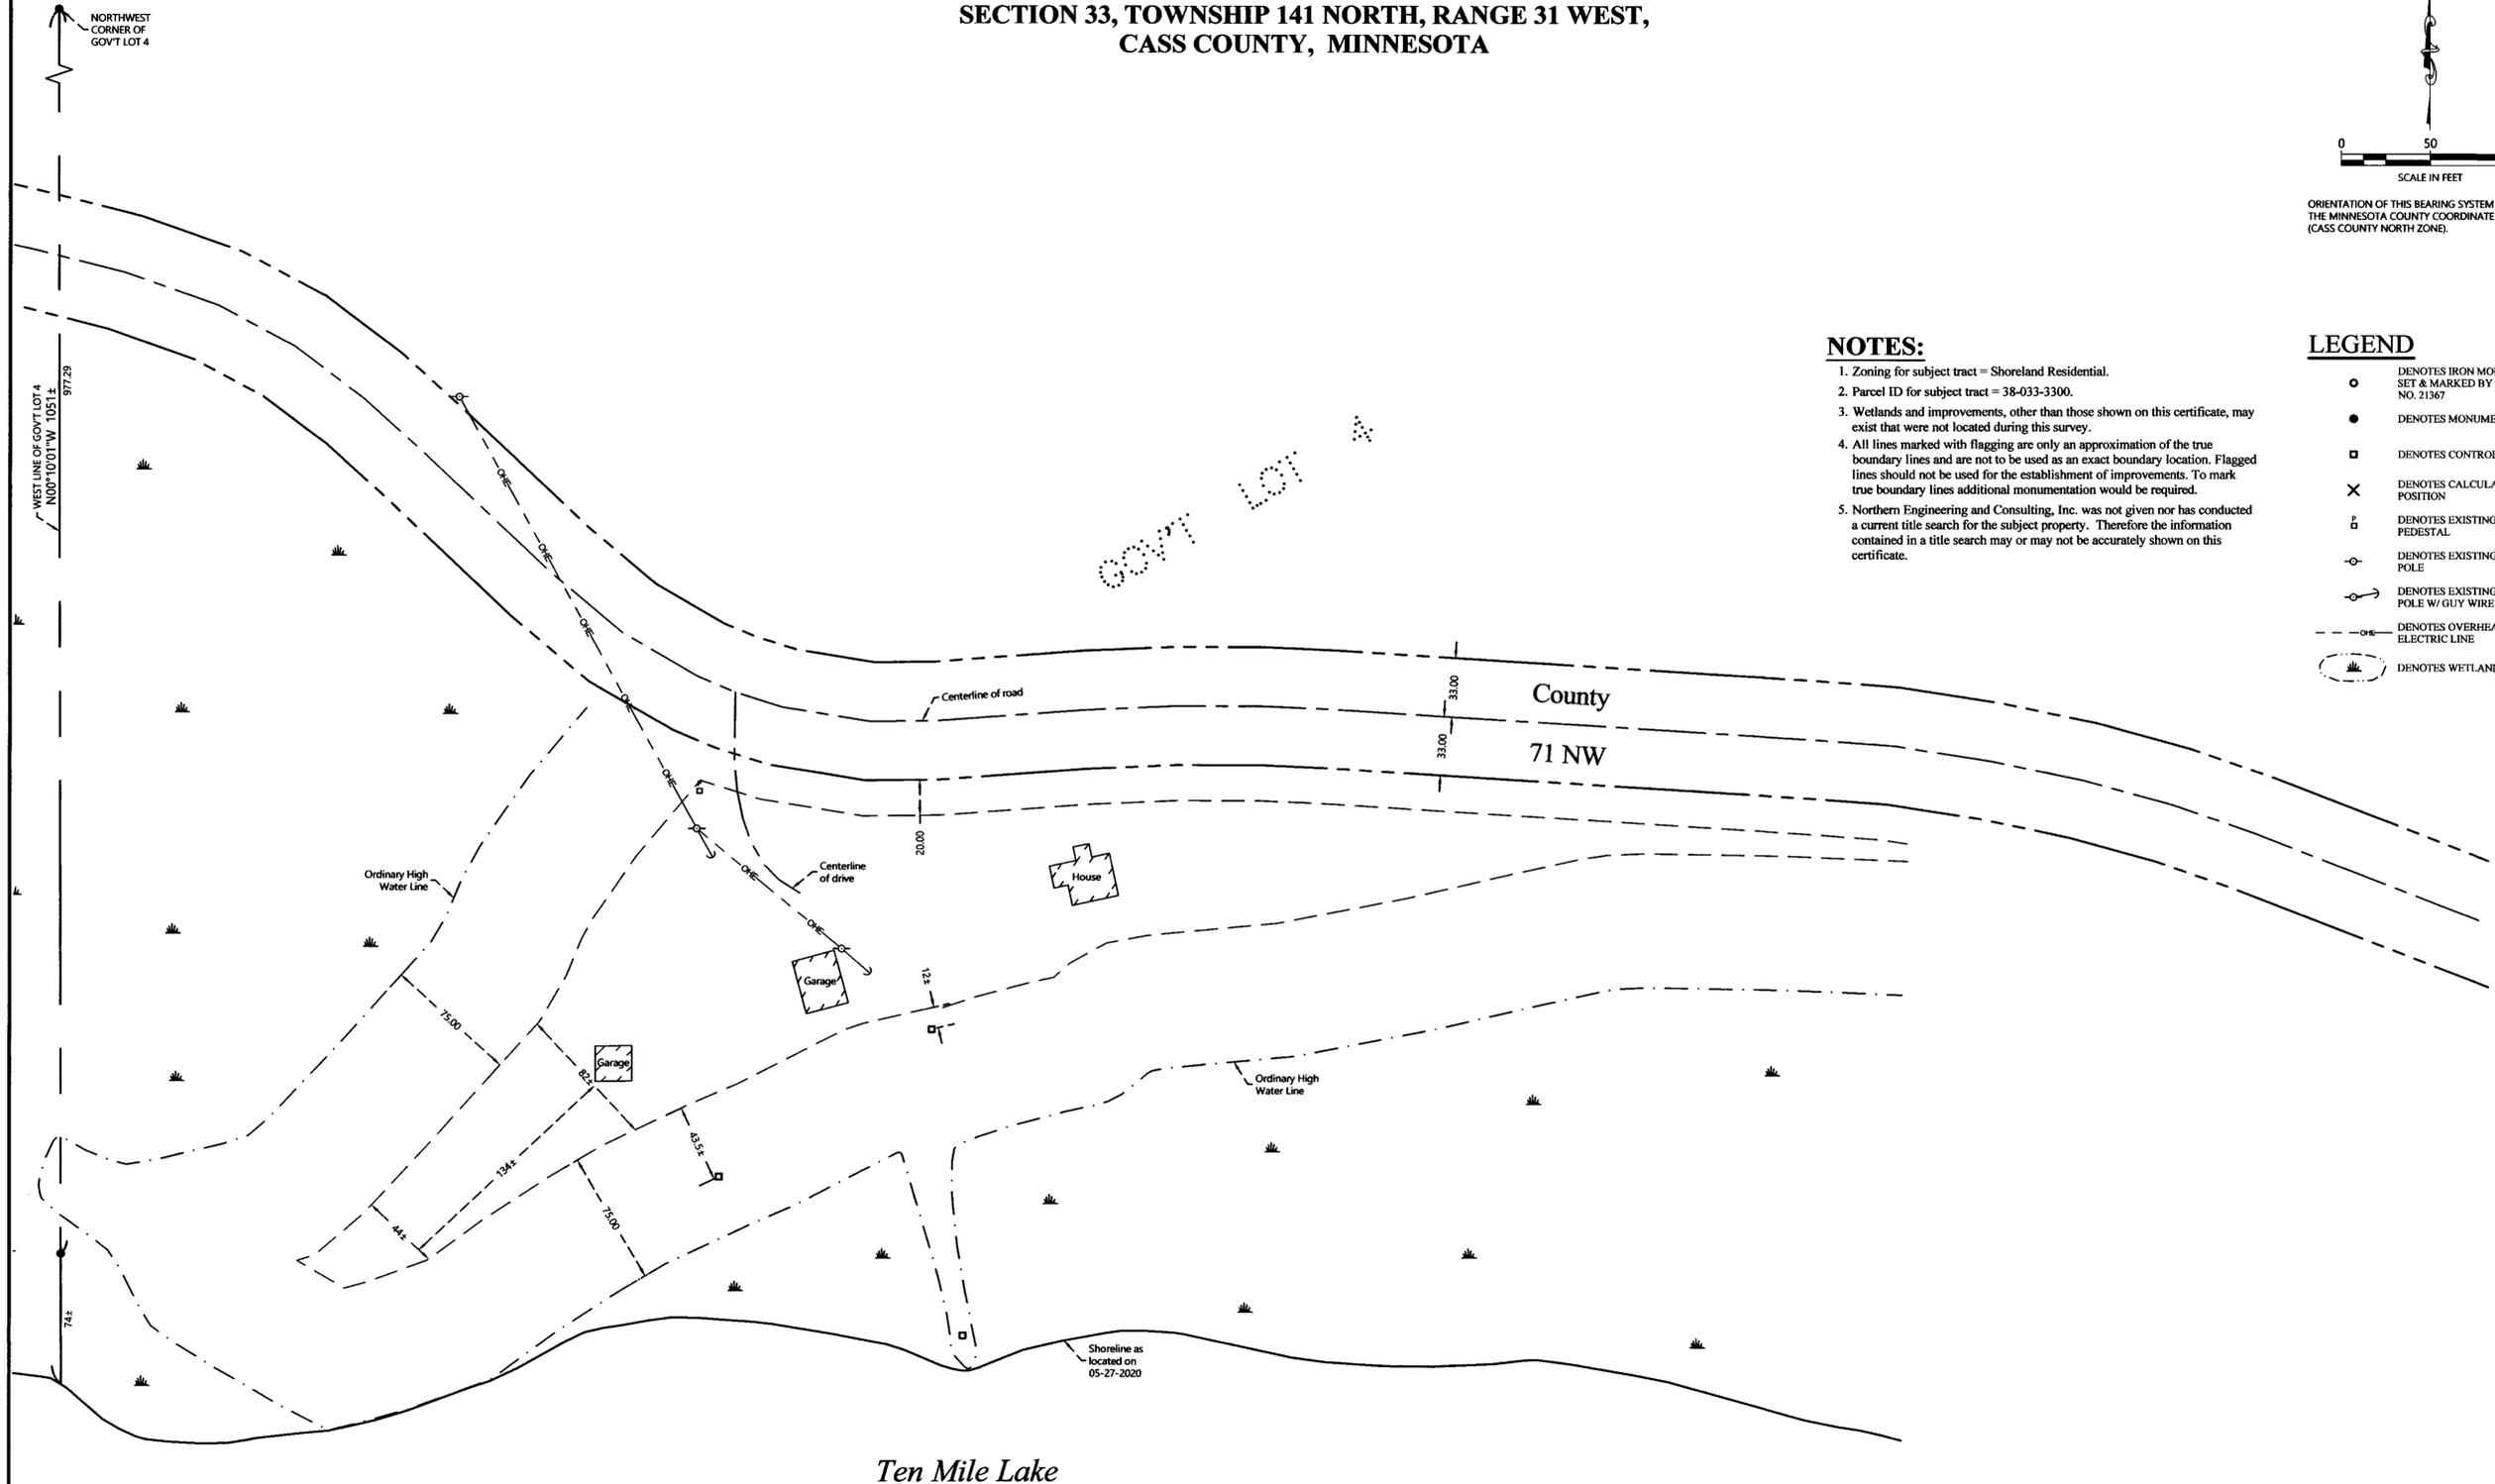


NOTES:

1. Zoning for subject tract = Shoreland Residential.
2. Parcel ID for subject tract = 38-033-3300.
3. Wetlands and improvements, other than those shown on this certificate, may exist that were not located during this survey.
4. All lines marked with flagging are only an approximation of the true boundary lines and are not to be used as an exact boundary location. Flagged lines should not be used for the establishment of improvements. To mark true boundary lines additional monumentation would be required.
5. Northern Engineering and Consulting, Inc. was not given nor has conducted a current title search for the subject property. Therefore the information contained in a title search may or may not be accurately shown on this certificate.

LEGEND

- DENOTES IRON MONUMENT SET & MARKED BY LICENSE NO. 21367
- DENOTES MONUMENT FOUND
- DENOTES CONTROL POINT
- × DENOTES CALCULATED POSITION
- DENOTES EXISTING PHONE PEDESTAL
- DENOTES EXISTING UTILITY POLE
- DENOTES EXISTING UTILITY POLE W/ GUY WIRE
- DENOTES OVERHEAD ELECTRIC LINE
- DENOTES WETLAND(S)

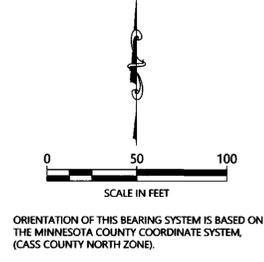

REVISIONS:	NO.	DATE	DESCRIPTION	BY

I HEREBY CERTIFY THAT THIS SURVEY PLAN OR REPORT WAS PREPARED BY ME OR UNDER MY CLOSE PERSONAL SUPERVISION AND THAT I AM A DULY LICENSED LAND SURVEYOR UNDER THE LAWS OF THE STATE OF MINNESOTA.

TERRY L. FREEMAN
 LIC. NO. 21367

P.O. Box 292, Walker, MN 56489
 Phone: 218-547-1236, Fax: 218-547-2272
 Web: www.necusa.com

CERTIFICATE OF SURVEY
 Art Swanstrom
 3821 W Lake Street
 Pequot Lakes, MN 56472

JOB NO. 20-101
 DATE: 05-29-2020
 SHEET NO.
 1 OF 1