


CERTIFICATE OF SURVEY

LOT 7, FIRST ADDITION TO MANATAUK
SECTION 5, TOWNSHIP 134 NORTH, RANGE 29 WEST,
CASS COUNTY, MINNESOTA

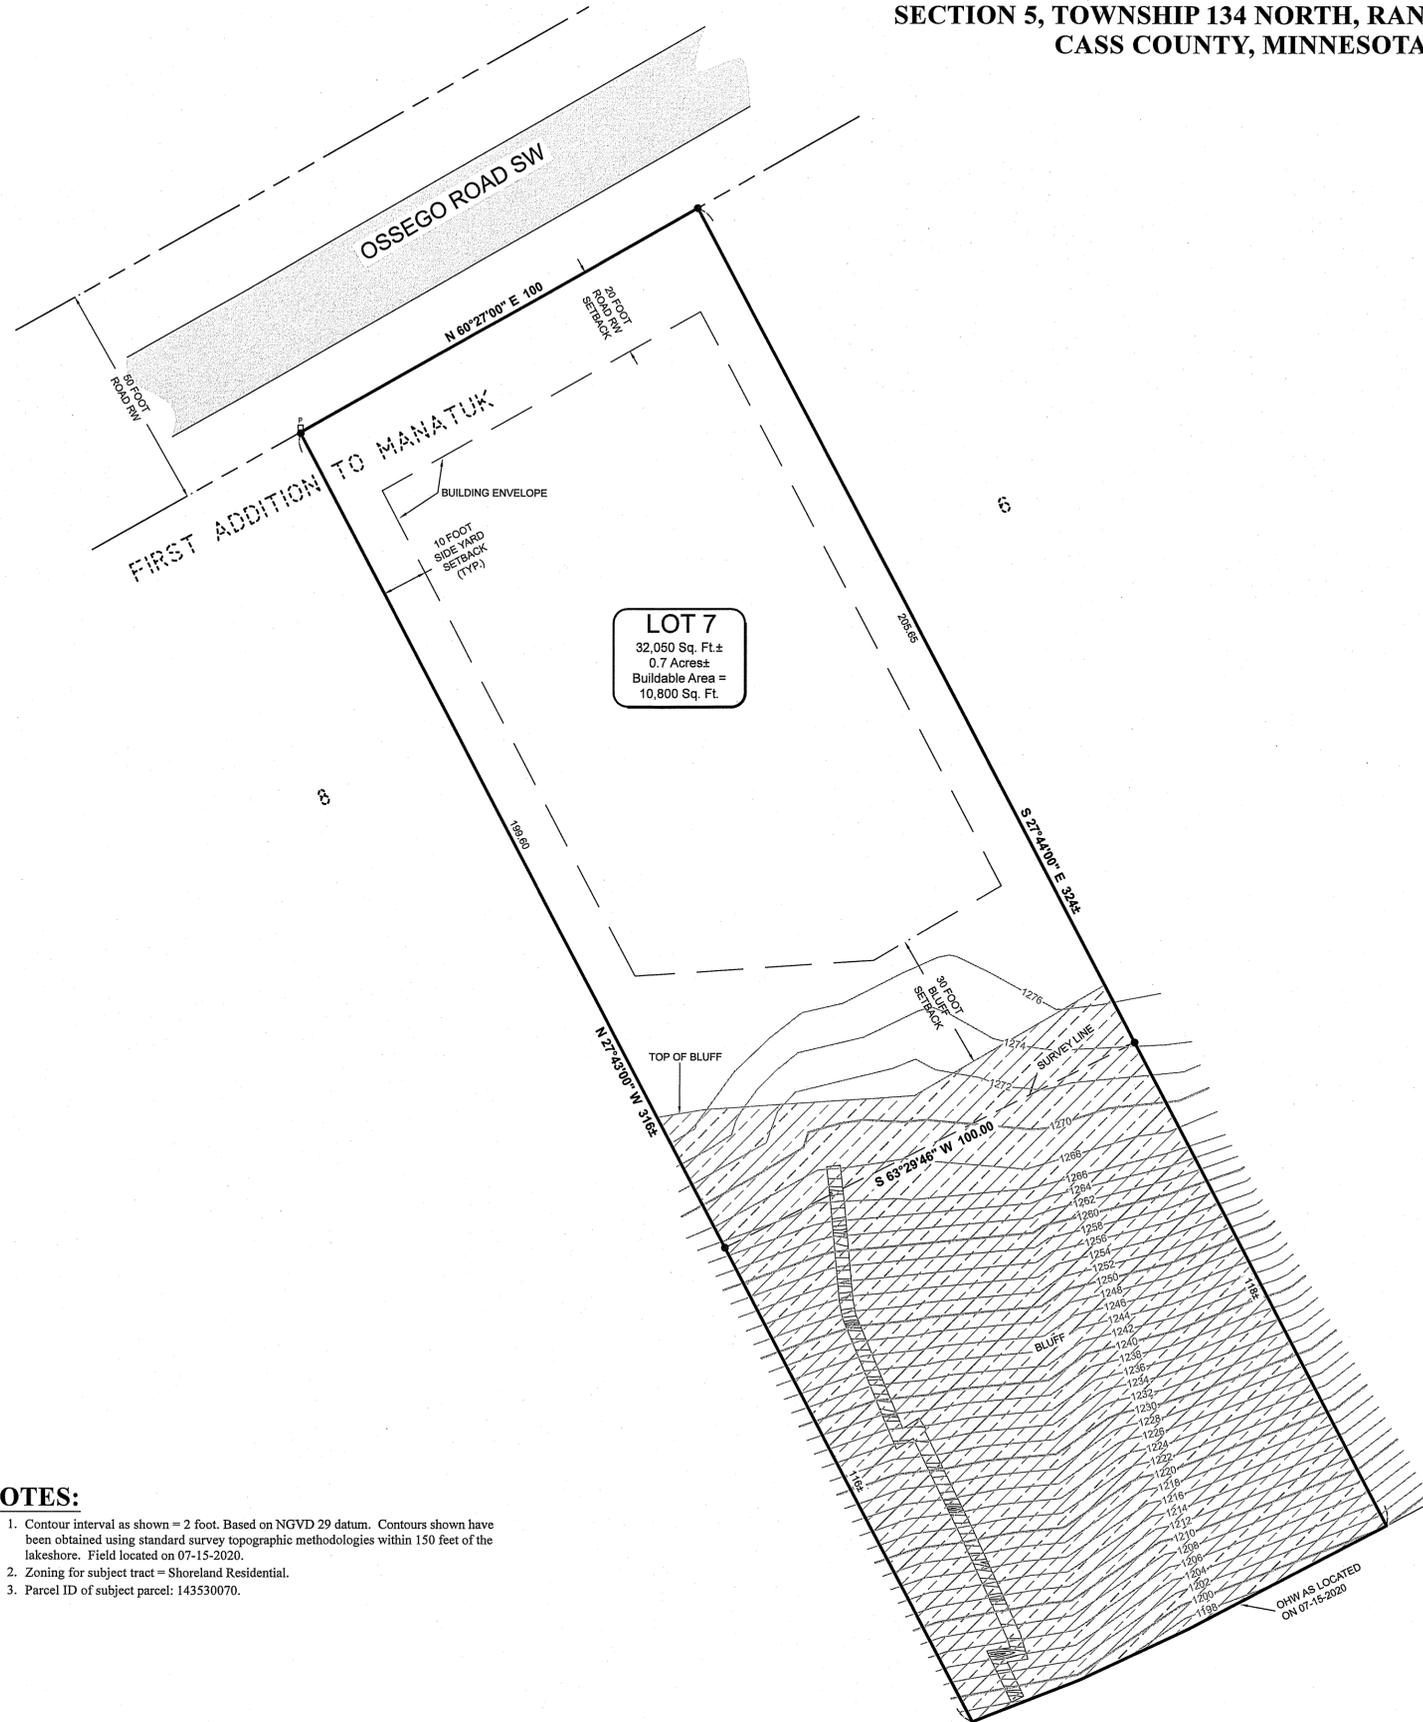

LOT 7
32,050 Sq. Ft.±
0.7 Acres±
Buildable Area =
10,800 Sq. Ft.

LEGEND


- DENOTES EDGE OF EXISTING BITUMINOUS
- DENOTES EDGE OF EXISTING WOODEN DECKING
- DENOTES BLUFF AREA
- DENOTES EXISTING INTERMEDIATE CONTOURS
- DENOTES EXISTING INDEX CONTOURS
- DENOTES EXISTING PHONE PEDESTAL & PHONE BOX
- DENOTES MONUMENT FOUND

ORIENTATION OF THIS BEARING SYSTEM IS BASED ON THE RECORDED PLAT OF FIRST ADDITION TO MANATAUK.

NOTES:

1. Contour interval as shown = 2 foot. Based on NGVD 29 datum. Contours shown have been obtained using standard survey topographic methodologies within 150 feet of the lakeshore. Field located on 07-15-2020.
2. Zoning for subject tract = Shoreland Residential.
3. Parcel ID of subject parcel: 143530070.

GULL LAKE
GENERAL DEVELOPMENT CLASSIFICATION
NORMAL RESERVOIR POOL ELEVATION = 1194.00
HIGHEST KNOWN ELEVATION = 1195.44
BENCHMARK: CORPS OF ENGINEERS GAUGE AT GULL LAKE DAM 0.00 GAUGE = 1188.14 ELEVATION
LAKE ELEVATION = 1194.04 LOCATED ON 07-15-2020
BASED ON NGVD 29 DATUM

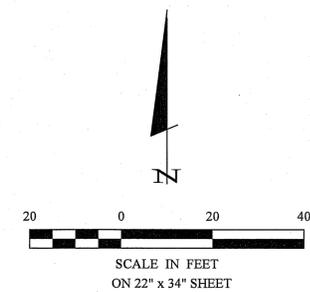

30206 Rasmussen Road Suite 1 Pequot Lakes, MN 56472 218-568-4940 www.stonematsurvey.com	
I HEREBY CERTIFY THAT THIS SURVEY PLAN, SPECIFICATION, OR REPORT WAS PREPARED BY ME OR UNDER MY DIRECT SUPERVISION AND THAT I AM A DULY LICENSED PROFESSIONAL ENGINEER OR LAND SURVEYOR UNDER THE LAWS OF THE STATE OF MINNESOTA. Cynthia M. Mattiello CYNTHIA M. HODDE PLS# 44881 DATE: 8-17-2020 LIC. NO. 44881	
REVISIONS	DESCRIPTION
DATE	BY
PROJECT No:	20169
FILE NAME:	C20169.dwg
FIELD BOOK:	
DATE:	8-17-2020
SCALE:	1"=20'
HORZ:	NONE
VERT:	NONE
PROJECT MANAGER:	
PAT:	
CHECKED:	CMH
DRAWN BY:	SCB
CERTIFICATE OF SURVEY	
Marjorie Nolan 277941 Timber Dr. Merttfield, MN 56465	
SHEET	1 OF 1

Register File: 8/17/2020 12:40 PM - E:\Drawings\2020\20169_Nolan\C20169.dwg