
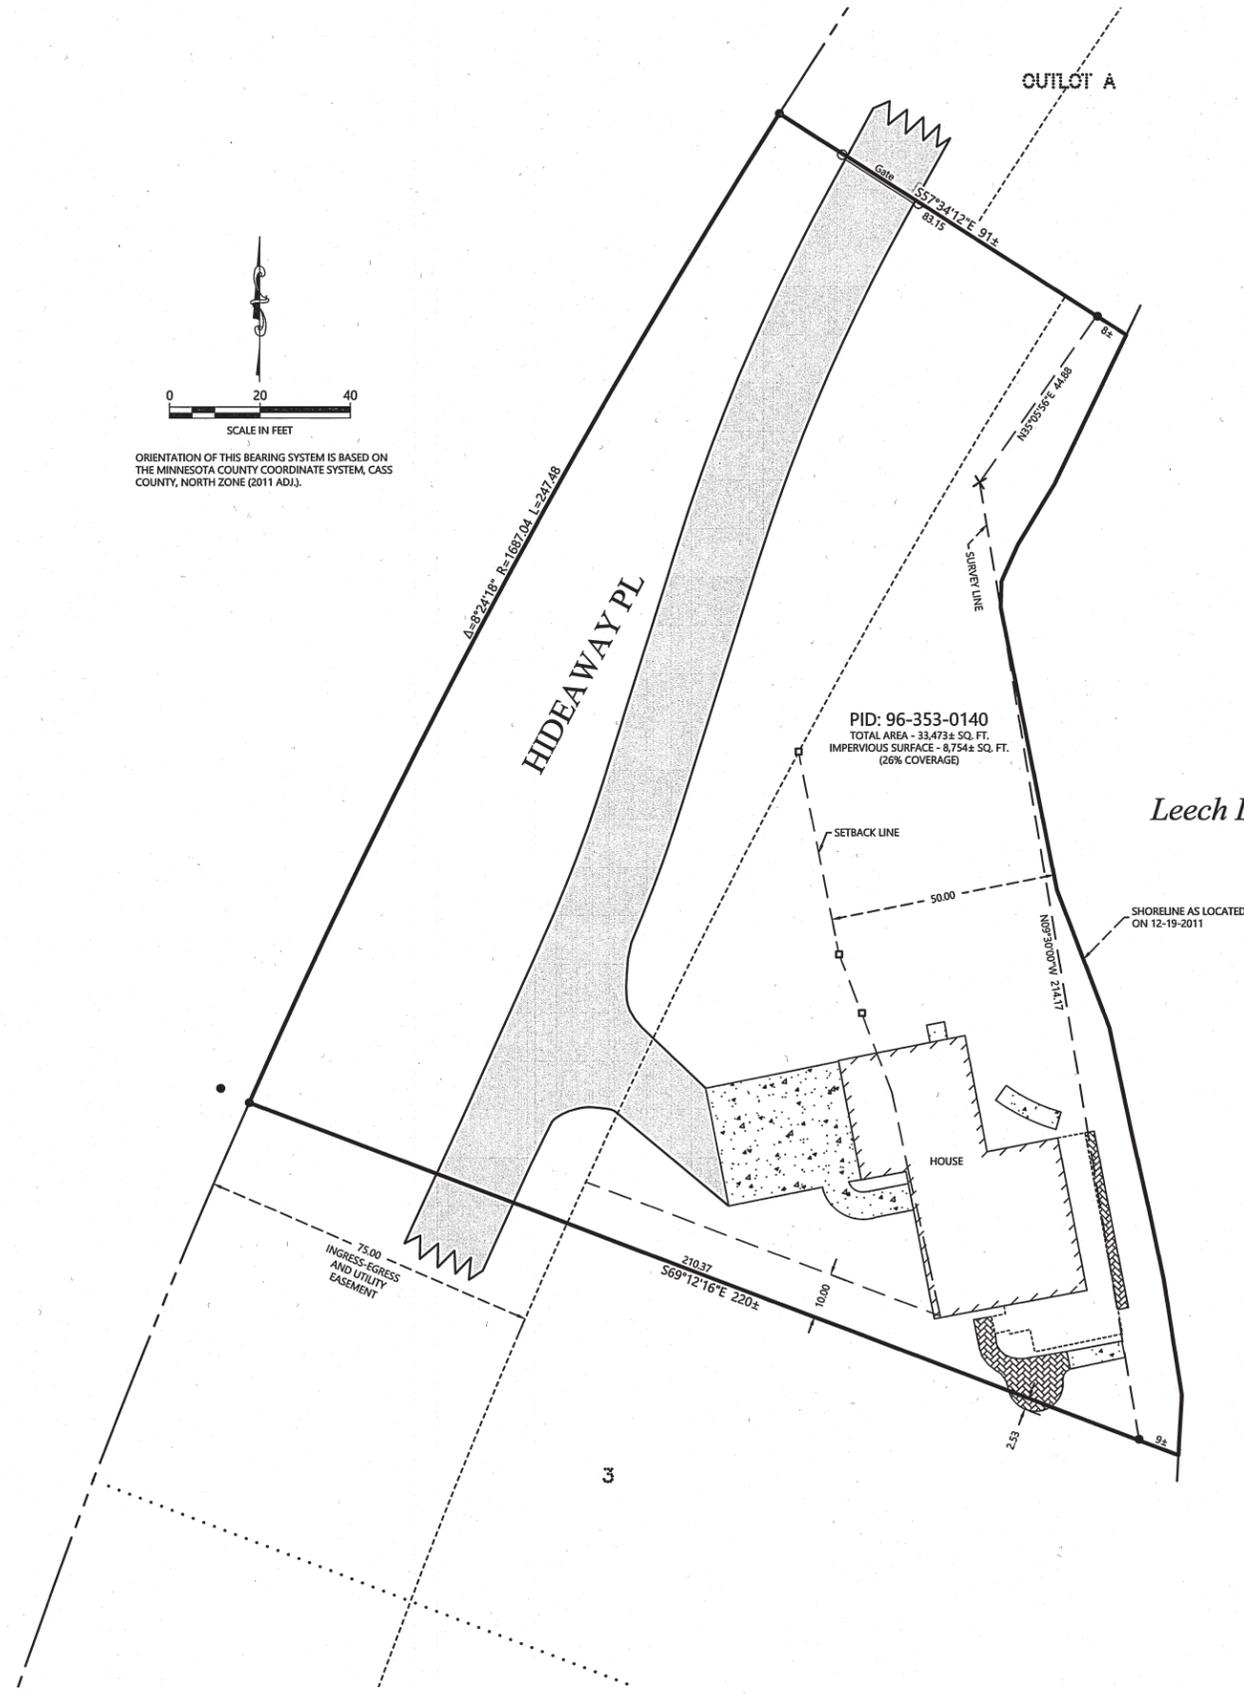


CERTIFICATE OF SURVEY

LOT 4, BLOCK 1, HIDEAWAY PLACE,
SECTION 26, TOWNSHIP 142 NORTH, RANGE 31 WEST,
CASS COUNTY, MINNESOTA

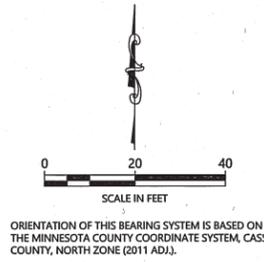

LEGEND

- DENOTES IRON MONUMENT SET & MARKED BY LICENSE NO. 21367
- DENOTES MONUMENT FOUND
- × DENOTES CALCULATED POSITION
- DENOTES SET WOOD LATH
-  DENOTES EXISTING BUILDING
-  DENOTES EDGE OF EXISTING PAVING STONES
-  DENOTES EDGE OF EXISTING CONCRETE
-  DENOTES EDGE OF EXISTING BITUMINOUS

NO.	DATE	DESCRIPTION

I HEREBY CERTIFY THAT THIS SURVEY, PLAN OR REPORT WAS PREPARED BY ME OR UNDER MY CLOSE PERSONAL SUPERVISION AND THAT I AM A DULY LICENSED LAND SURVEYOR UNDER THE LAWS OF THE STATE OF MINNESOTA.


 TERRY L. FREEMAN
 LIC. NO. 21367



**NORTHERN ENGINEERING
& CONSULTING, INC.**
 P.O. Box 292, Walker, MN, 56484
 Phone: 218-547-1196, Fax: 218-547-2272
 web: www.necinfo.com

CERTIFICATE OF SURVEY
 John Landsburg
 11212 Leewood Ln.
 East Gull Lake, MN 56401

- NOTES:**
1. Zoning for subject tract = Traditional Residential (R).
 2. Parcel ID for subject tract = 96-353-0140.
 3. Wetlands and improvements, other than those shown on this certificate, may exist that were not located during this survey.
 4. This survey reflects the located shoreline at the time of the survey dated 12-28-2011, not the Ordinary High Water Elevation (OHW).
 5. Northern Engineering and Consulting, Inc. was not given nor has conducted a current title search for the subject property. Therefore the information contained in a title search may or may not be accurately shown on this certificate.

JOB NO. 20-209
DATE: 10-01-2020

SHEET NO.
1 OF 1