


# CERTIFICATE OF SURVEY

For Shawn Engel and Dale Vanblarcom  
 LOTS 11 & 12, BLOCK 1, LITTLE THUNDER LAKE HOMESITES,  
 situated within GOVERNMENT LOT 8, SECTION 7,  
 TOWNSHIP 140 NORTH, RANGE 25 WEST, 5TH P.M.,  
 CASS COUNTY, MINNESOTA.

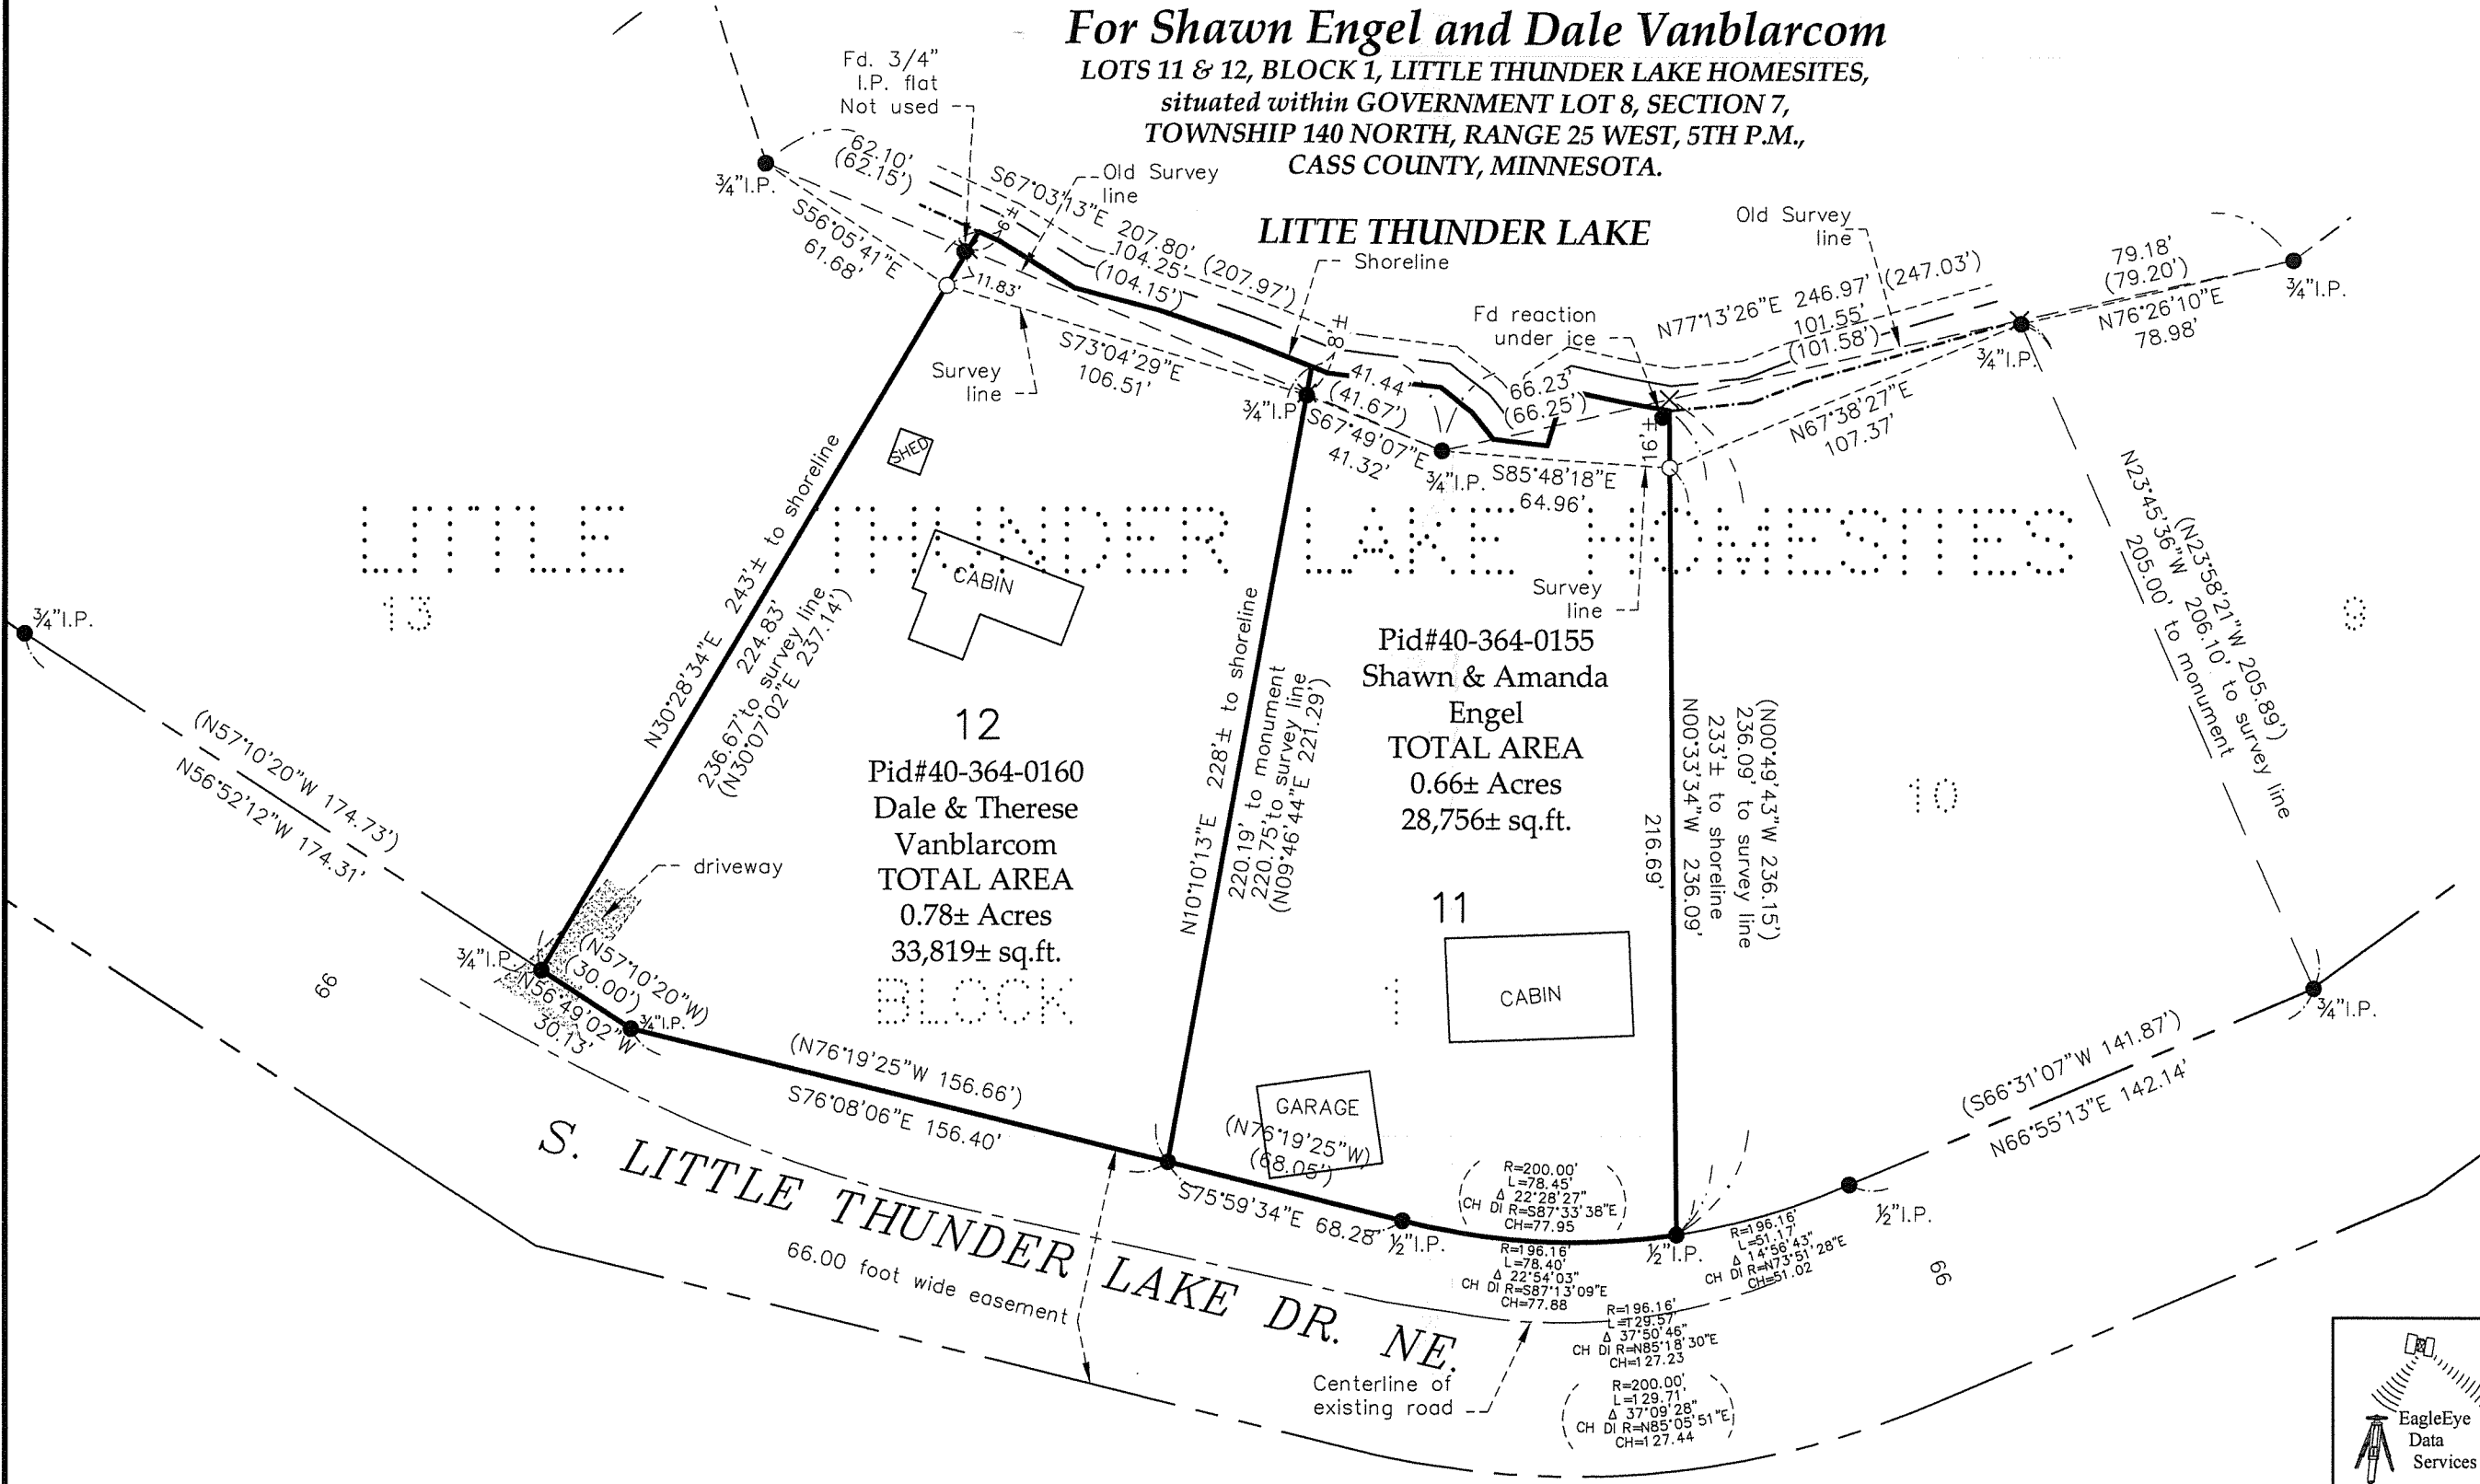

LITTLE THUNDER LAKE HOMESITES

12  
 Pid#40-364-0160  
 Dale & Therese  
 Vanblarcom  
 TOTAL AREA  
 0.78± Acres  
 33,819± sq.ft.

11  
 Pid#40-364-0155  
 Shawn & Amanda  
 Engel  
 TOTAL AREA  
 0.66± Acres  
 28,756± sq.ft.

**Surveyor's Note:**

The purpose of this survey was to stake the sidelines of Lots 11 & 12, Block 1, LITTLE THUNDER LAKE HOMESITES.




THE BEARING ORIENTATION OF THIS SURVEY IS BASED ON CASS COUNTY NORTH ZONE NAD83 (96).

**LEGEND**

- ⊙ DENOTES COUNTY MONUMENT FOUND
- DENOTES IRON MONUMENT FOUND
- DENOTES SET 3/4"X18" IRON PIPE W/PLASTIC CAP STAMPED "45353"
- × DENOTES CALCULATED POSITION (325.00)
- DENOTES DEED OR PLAT MEASURE

EagleEye Data Services  
 32214 Southwood Road  
 Grand Rapids, MN 55744  
 (218)244-7030

I HEREBY CERTIFY THAT THIS SURVEY, PLAN OR REPORT WAS PREPARED BY ME OR UNDER MY DIRECT SUPERVISION AND THAT I AM A DULY LICENSED LAND SURVEYOR UNDER THE LAWS OF THE STATE OF MINNESOTA.

SIGNATURE:   
 COREY J. HENDERSHOTT

DATE 12-09-2020 LIC.NO. 45353