
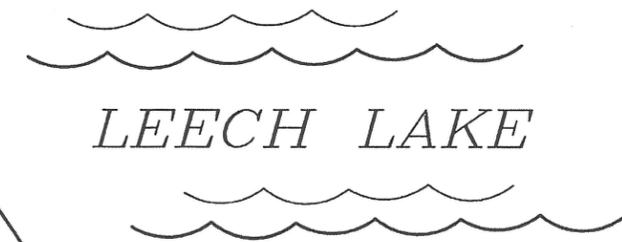


LEGAL DESCRIPTION FOR PROPOSED SURPLUS PARCEL:

That part of Government Lot 3, Section 16, Township 142 North, Range 31 West of the Fifth Principal Meridian, Cass County, Minnesota, described as follows:

Commencing at the northwesterly corner of Lot 6 of HANSON'S POINT, according to the plat thereof on file and of record in the office of the County Recorder, Cass County, Minnesota, said northwesterly corner being located on the easterly right-of-way line of the former Burlington Northern Railroad (now known as the Paul Bunyan State Trail); thence on an assumed bearing of South 76 degrees 03 minutes 16 seconds West a distance of 100.00 feet to the westerly line of the east 100.00 feet of said former Burlington Northern Railroad right-of-way and the point of beginning of the tract to be herein described; thence continue on last described course a distance of 50.00 feet to the intersection with the westerly right-of-way line of said former Burlington Northern Railroad; thence South 13 degrees 56 minutes 44 seconds East a distance of 99.17 feet; thence North 76 degrees 03 minutes 16 seconds East a distance of 50.00 feet to the intersection with said westerly line of the east 100.00 feet; thence North 13 degrees 56 minutes 44 seconds West a distance of 99.17 feet, more or less, to the point of beginning.

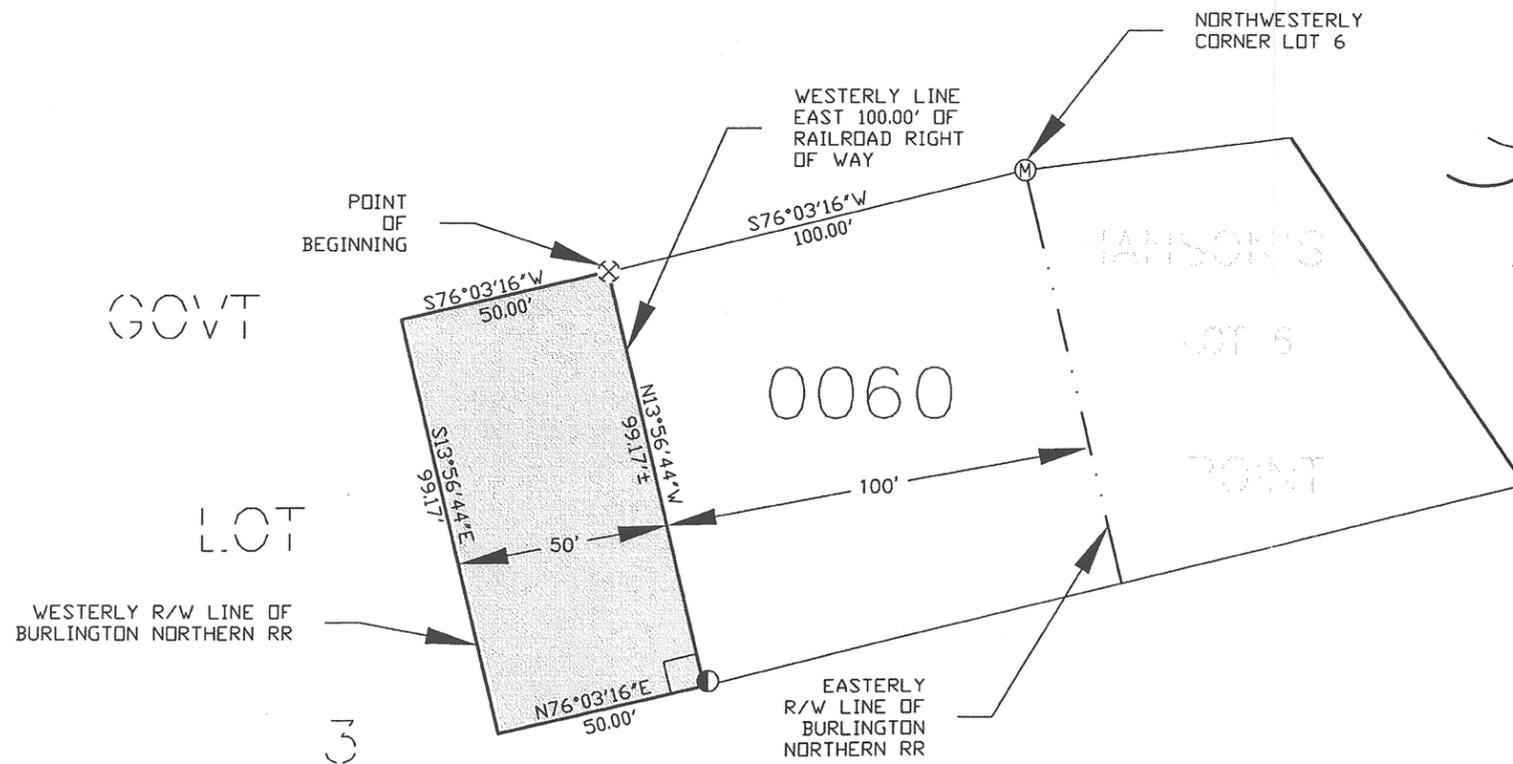

LEECH LAKE



- ⊙ IRON PIPE WITH CAP FOUND
- ⊙ IRON ROD FOUND
- ⊙ SPIKE FOUND
- ⊙ MAG NAIL FOUND
- ⊙ FOUND PK NAIL
- ▨ SURPLUS PARCEL


NOTE: THIS DRAWING INCORPORATES A TOPOGRAPHIC SURVEY AND LINEWORK FROM SCANNED PLATS AND SHOULD BE USED AS A GENERAL GUIDE. THIS IS NOT A BOUNDARY SURVEY.
The surveyed items include the recently realigned Paul Bunyan Trail, County Road 159, driveways and access roads along the county road, the east edge of Hwy 371 and the westerly line of the East 100.00' of the Railroad Right of Way.
All other information was drawn from Certificates of Survey by Landecker & Associates or one of its previous business names.

DIVISION OF LANDS AND MINERALS		MINNESOTA DEPARTMENT OF NATURAL RESOURCES	
Survey FEBRUARY 2011		DIVISION OF PARKS AND TRAILS	
R. AHO, J. SEECMILLER, A. DJONNE		SURPLUS PARCEL MAP	
Drawn MARCH 2013		PAUL BUNYAN TRAIL	
J.C. JAHNKE		CR 159	
Checked APRIL 2013		CASS COUNTY	
D.A. DRUSCH		NEAR WALKER	
Horizontal Datum NAD 83 ('96 ADJ)	Vertical Datum	Sec. 16	T. 142 N. R. 31 W.
Latest Revision:	Revised By:	1853	TRA00725.11.00.01
Ref. Dwg.			File Sheet 11

LEGAL DESCRIPTION FOR PROPOSED SURPLUS PARCEL:

That part of Government Lot 3, Section 16, Township 142 North, Range 31 West of the Fifth Principal Meridian, Cass County, Minnesota, described as follows:

Commencing at the northwesterly corner of Lot 7 of HANSON'S POINT, according to the plat thereof on file and of record in the office of the County Recorder, Cass County, Minnesota, said northwesterly corner being located on the easterly right-of-way line of the former Burlington Northern Railroad (now known as the Paul Bunyan State Trail); thence on an assumed bearing of South 76 degrees 03 minutes 16 seconds West a distance of 100.00 feet to the westerly line of the east 100.00 feet of said former Burlington Northern Railroad right-of-way and the point of beginning of the tract to be herein described; thence continue on last described course a distance of 50.00 feet to the intersection with the westerly right-of-way line of said former Burlington Northern Railroad; thence South 13 degrees 56 minutes 44 seconds East a distance of 100.09 feet; thence North 76 degrees 03 minutes 16 seconds East a distance of 50.00 feet to the intersection with said westerly line of the east 100.00 feet; thence North 13 degrees 56 minutes 44 seconds West a distance of 100.09 feet, more or less, to the point of beginning.

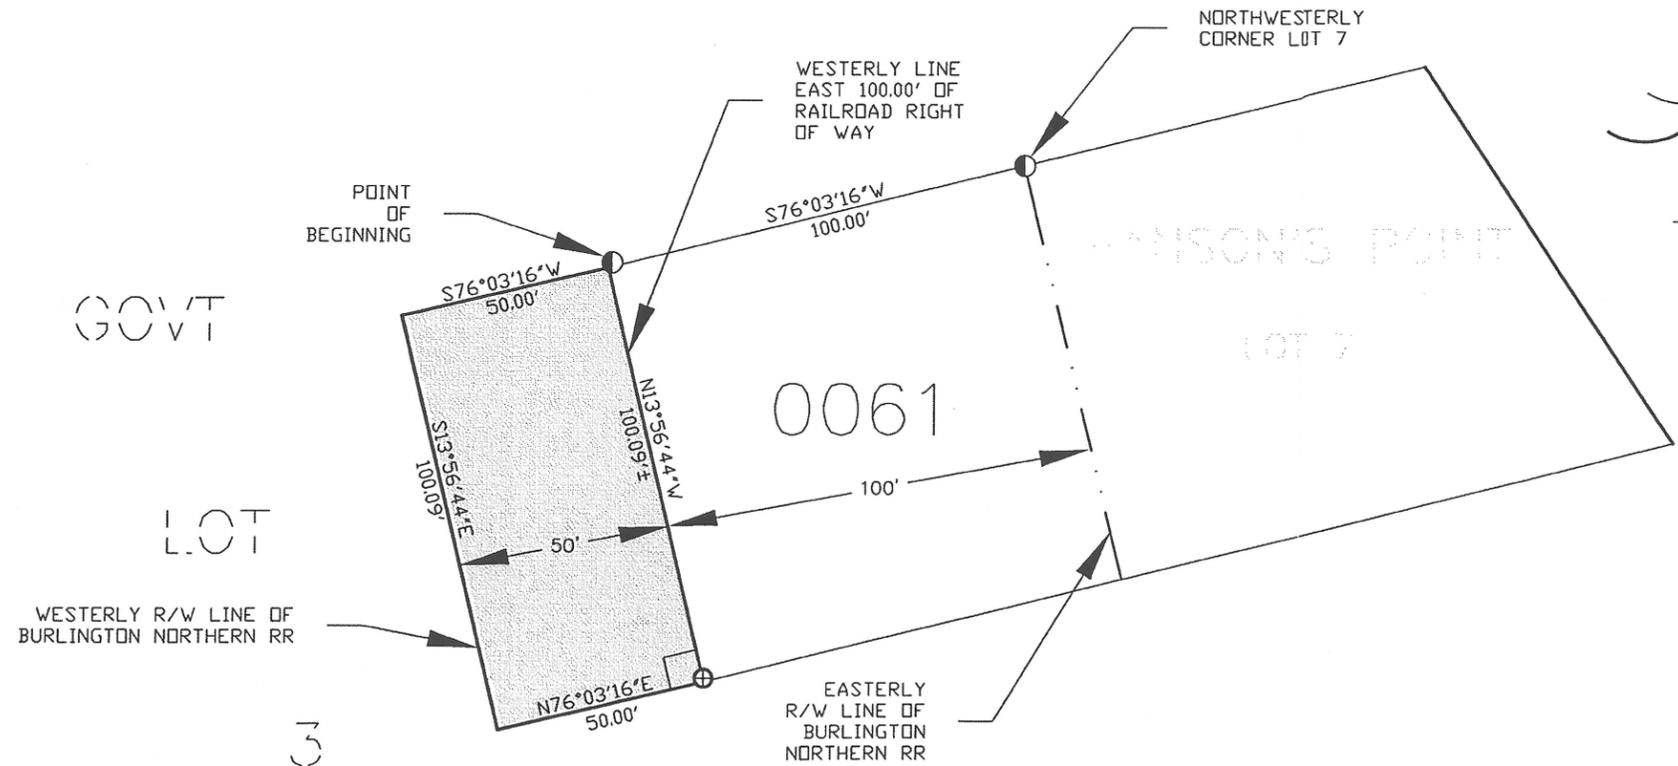


LEECH LAKE

LEGAL DESCRIPTION FOR PROPOSED SURPLUS PARCEL:

That part of Government Lot 3, Section 16, Township 142 North, Range 31 West of the Fifth Principal Meridian, Cass County, Minnesota, described as follows:

Commencing at the northwesterly corner of Lot 7 of HANSON'S POINT, according to the plat thereof on file and of record in the office of the County Recorder, Cass County, Minnesota, said northwesterly corner being located on the easterly right-of-way line of the former Burlington Northern Railroad (now known as the Paul Bunyan State Trail); thence on an assumed bearing of South 76 degrees 03 minutes 16 seconds West a distance of 100.00 feet to the westerly line of the east 100.00 feet of said former Burlington Northern Railroad right-of-way and the point of beginning of the tract to be herein described; thence continue on last described course a distance of 50.00 feet to the intersection with the westerly right-of-way line of said former Burlington Northern Railroad; thence South 13 degrees 56 minutes 44 seconds East a distance of 100.09 feet; thence North 76 degrees 03 minutes 16 seconds East a distance of 50.00 feet to the intersection with said westerly line of the east 100.00 feet; thence North 13 degrees 56 minutes 44 seconds West a distance of 100.09 feet, more or less, to the point of beginning.

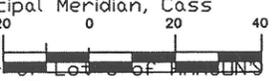

- ⊕ IRON PIPE WITH CAP FOUND
- ⊙ IRON ROD FOUND
- ⊗ SPIKE FOUND
- ⊕ MAG NAIL FOUND
- ⊙ FOUND PK NAIL
- ▭ SURPLUS PARCEL

NOTE: THIS DRAWING INCORPORATES A TOPOGRAPHIC SURVEY AND LINEWORK FROM SCANNED PLATS AND SHOULD BE USED AS A GENERAL GUIDE. THIS IS NOT A BOUNDARY SURVEY.

The surveyed items include the recently realigned Paul Bunyan Trail, County Road 159, driveways and access roads along the county road, the east edge of Hwy 371 and the Westerly line of the East 100.00' of the Railroad Right of Way.

All other information was drawn from Certificates of Survey by Landecker & Associates or one of its previous business names.

DIVISION OF LANDS AND MINERALS		MINNESOTA DEPARTMENT OF NATURAL RESOURCES			
Survey FEBRUARY 2011		DIVISION OF PARKS AND TRAILS			
R. AHO, J. SEEMILLER, A. DJONNE		SURPLUS PARCEL MAP			
Drawn MARCH 2013		PAUL BUNYAN TRAIL			
J.C. JAHNKE		CR 159			
Checked APRIL 2013		CASS COUNTY			
D.A. DRUSCH		NEAR WALKER			
North Datum: NAD 83 ('96 ADJ)		Section: 16		Township: 142 N, Range: 31 W	
West Datum:		File: 1853		File Sheet: 12	
Latest Revision:		Revised By:		TRA00725.11.00.01	
Ref. Dwg.:					