


CERTIFICATE OF SURVEY

PART OF GOVERNMENT LOT 5, SECTION 31,
T.14N., R.28W., 5th P.M., CASS COUNTY, MINN.

LOTS 7 & 8 OF BLOCK ONE,
ENGER'S TALL TIMBERS

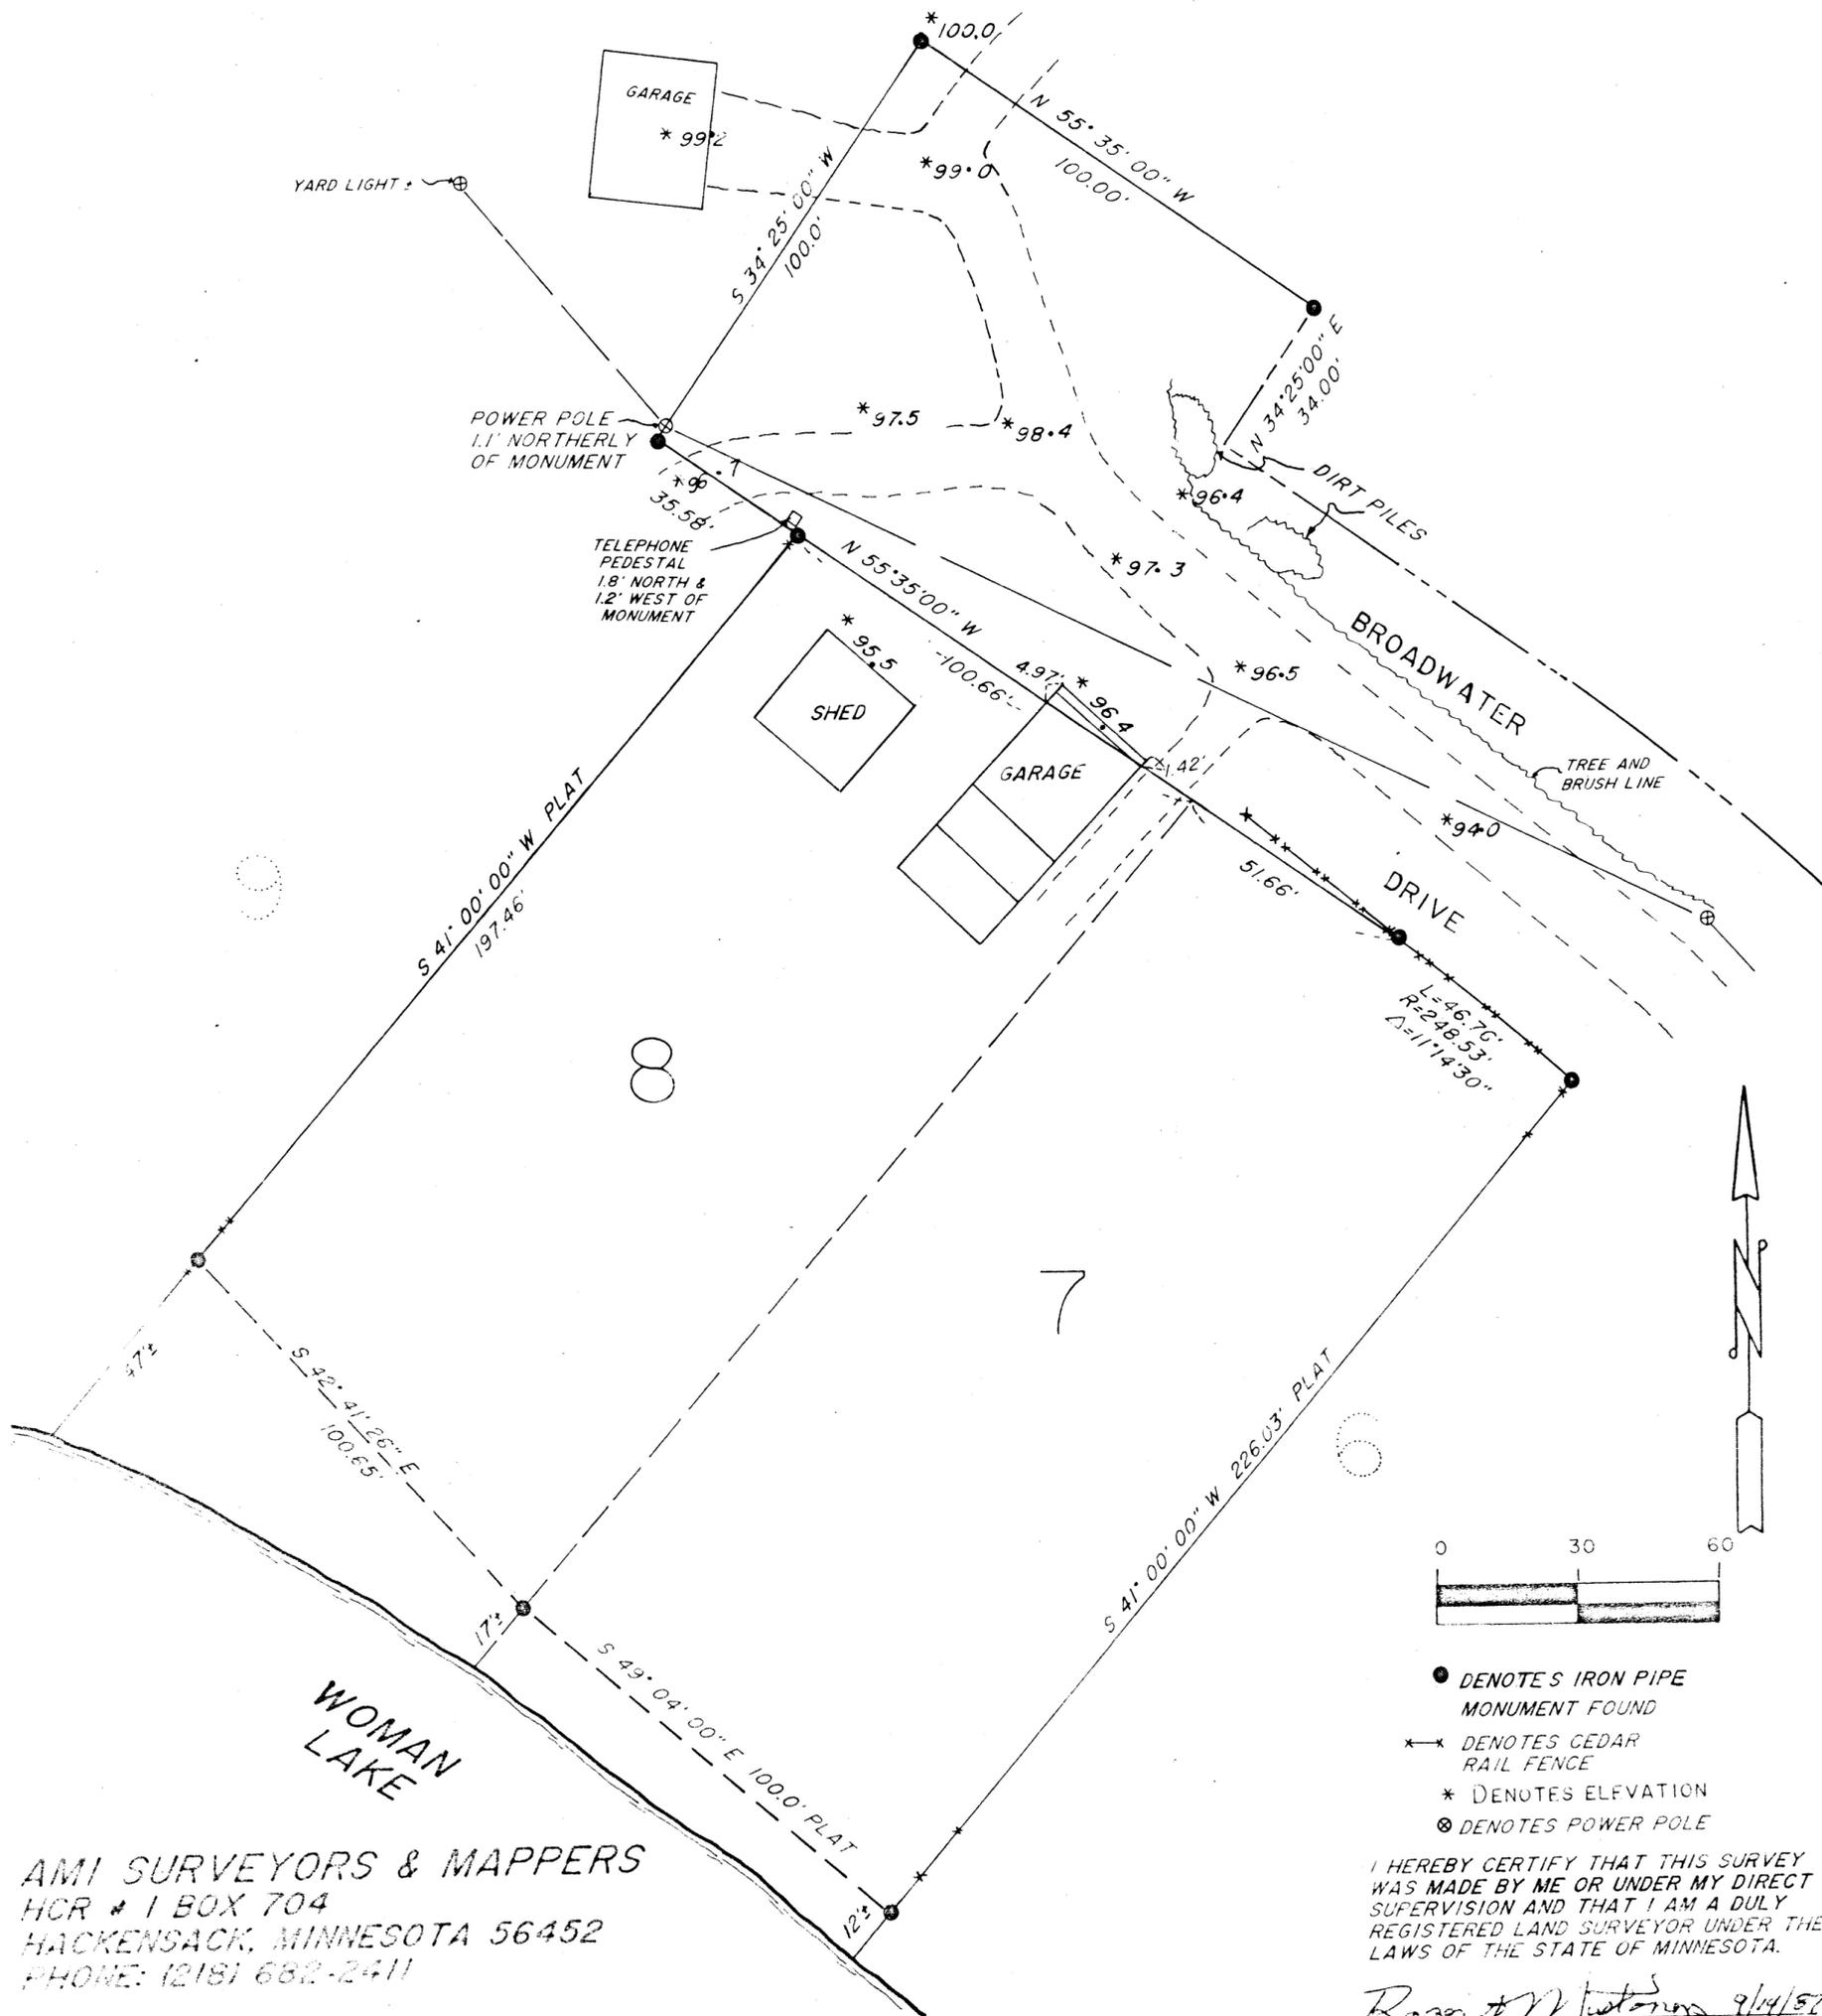

AMI SURVEYORS & MAPPERS
HCR # 1 BOX 704
HACKENSACK, MINNESOTA 56452
PHONE: (218) 682-2411

● DENOTES IRON PIPE MONUMENT FOUND
 ✕ DENOTES CEDAR RAIL FENCE
 * DENOTES ELEVATION
 ⊙ DENOTES POWER POLE

I HEREBY CERTIFY THAT THIS SURVEY WAS MADE BY ME OR UNDER MY DIRECT SUPERVISION AND THAT I AM A DULY REGISTERED LAND SURVEYOR UNDER THE LAWS OF THE STATE OF MINNESOTA.

Roger A. Mustonen 9/14/57
 ROGER A. MUSTONEN RLS 11946