


CERTIFICATE OF SURVEY

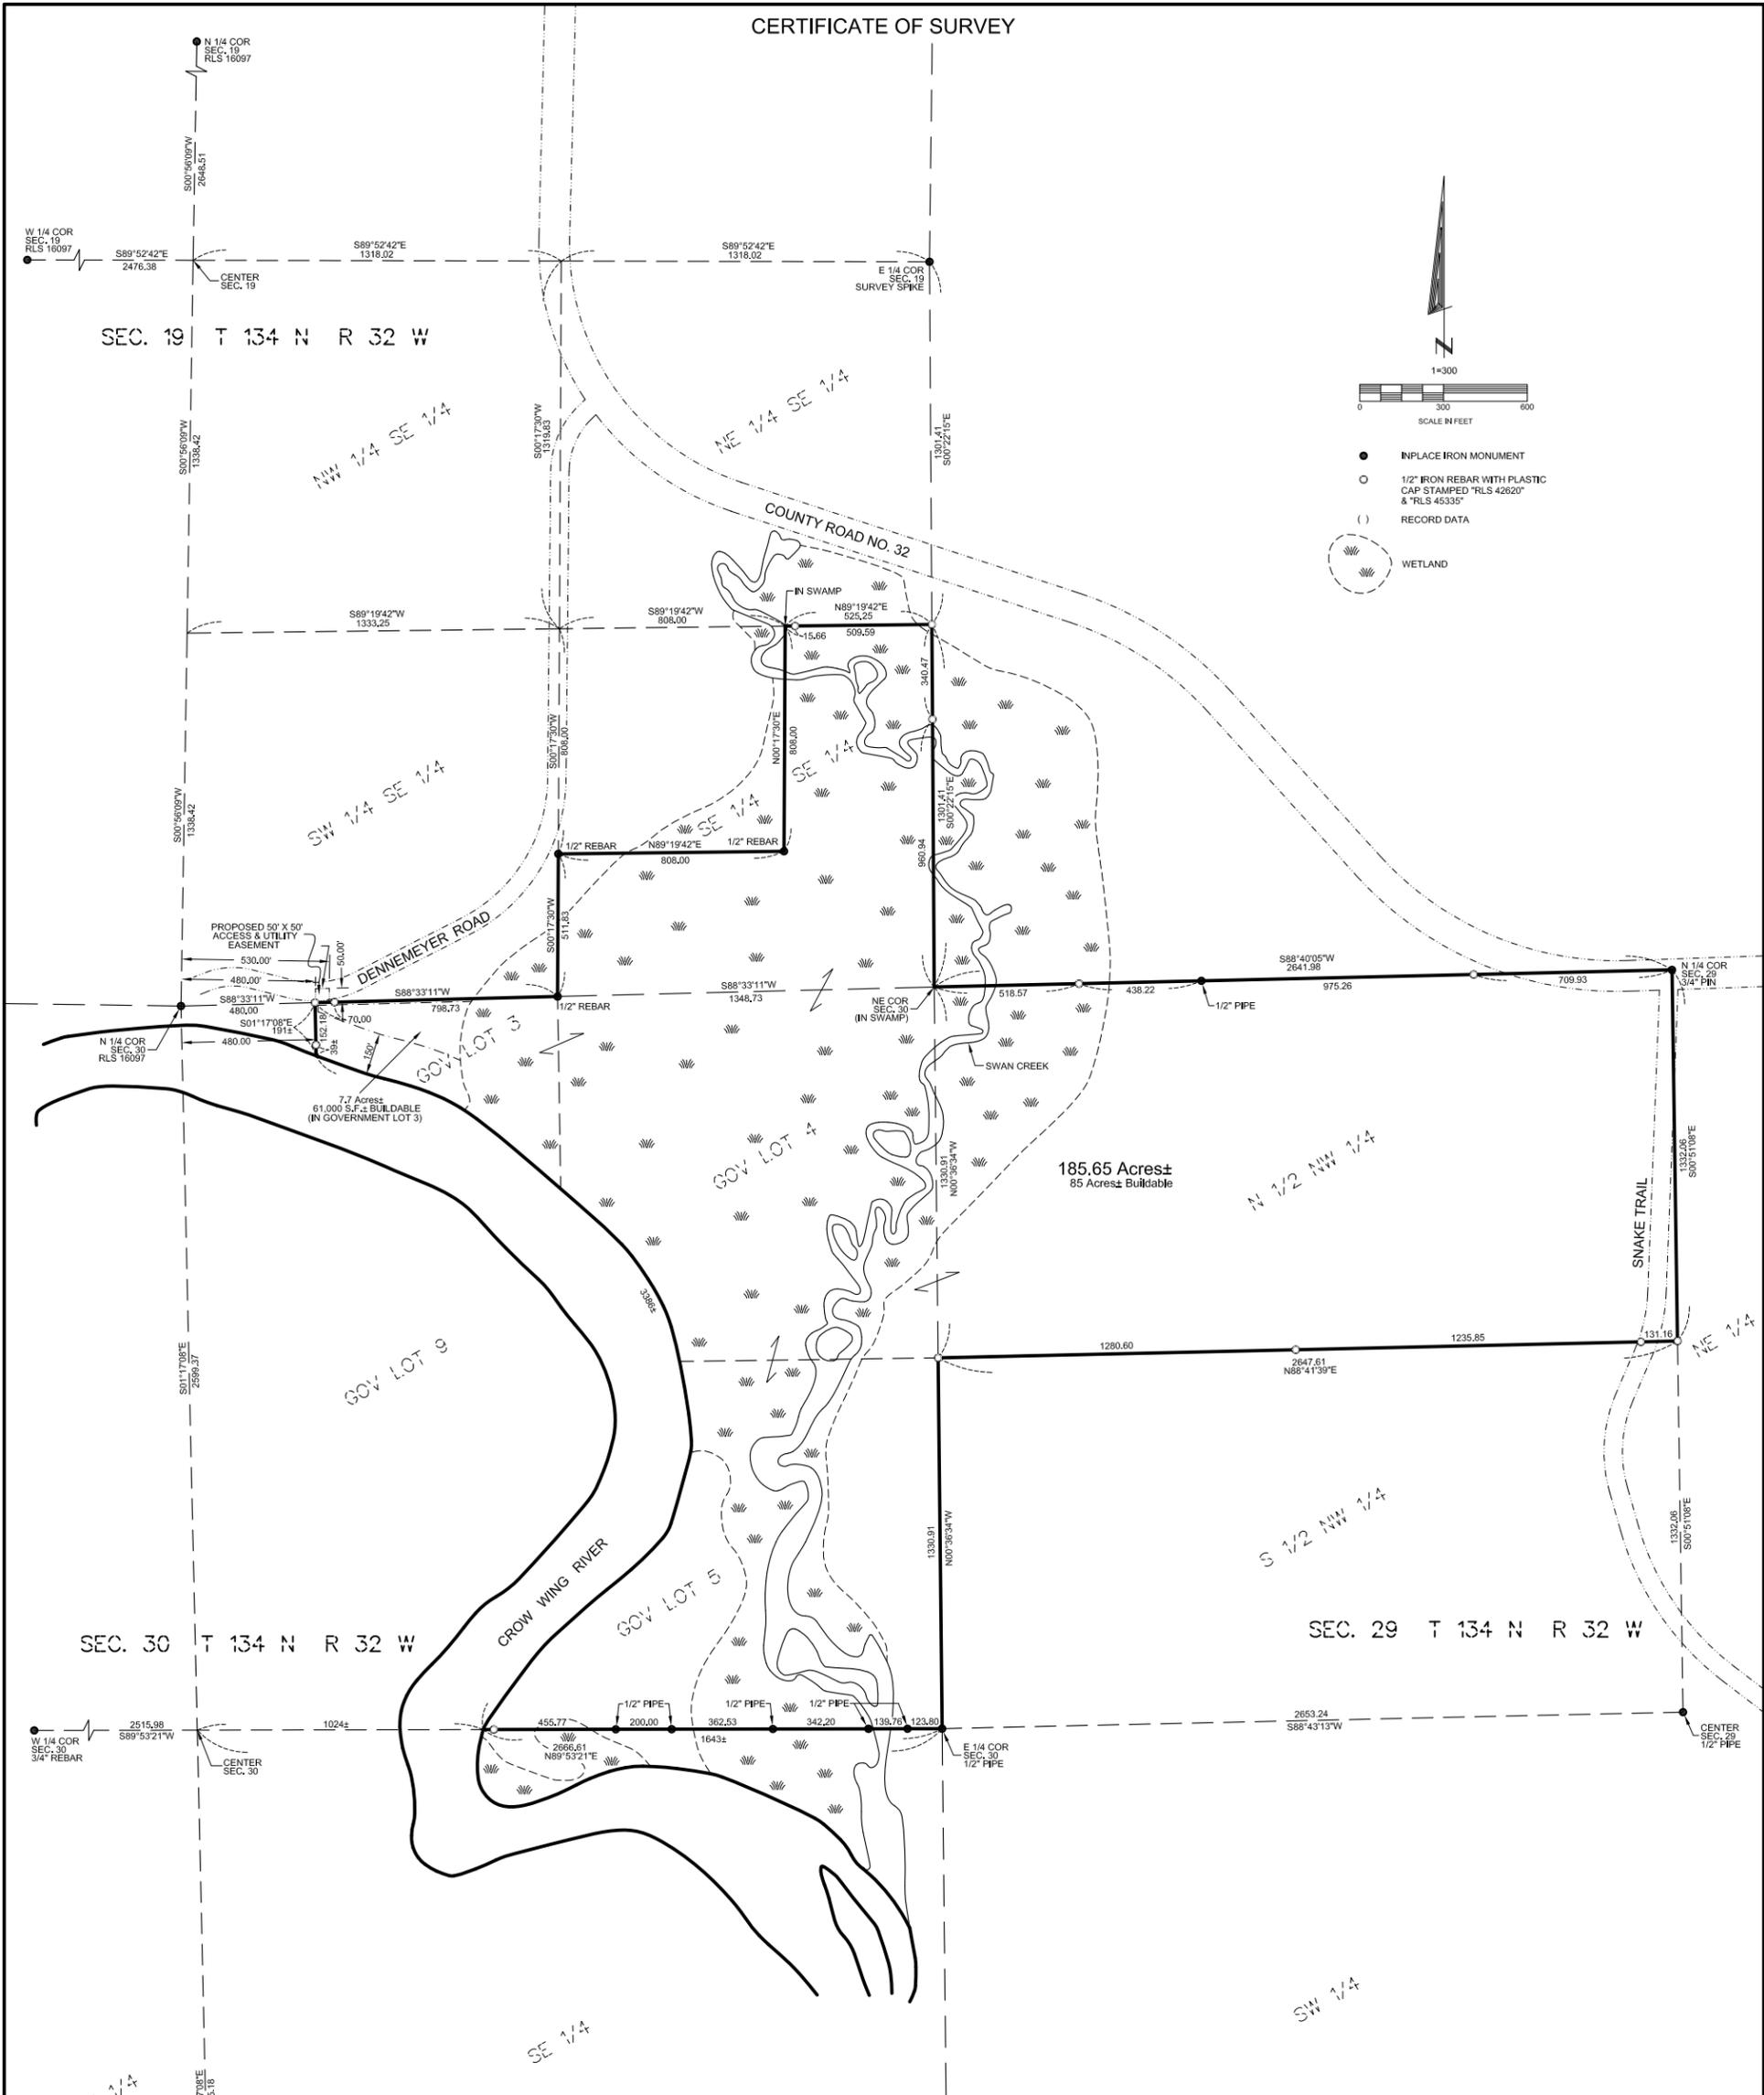

**Proposed Legal Description**

Government Lot 3, 4, and 5 of Section 30, Township 134 North, Range 32 West, Cass County, Minnesota, EXCEPT the West 480.00 feet of said Government Lot 3.

Together with an easement for access and utility purposes over the East 50.00 feet of the West 530.00 feet of the South 50.00 feet of the Southwest Quarter of the Southeast Quarter (SW $\frac{1}{4}$  SE $\frac{1}{4}$ ) of Section 19, Township 134 North, Range 32 West, Cass County, Minnesota.

AND

The North Half of the Northwest Quarter (N $\frac{1}{2}$  NW $\frac{1}{4}$ ) of Section 29, Township 134 North, Range 32 West, Cass County, Minnesota.

AND

The Southeast Quarter of the Southeast Quarter (SE $\frac{1}{4}$  SE $\frac{1}{4}$ ) of Section 19, Township 134 North, Range 32 West, Cass County, Minnesota, EXCEPT that part of the Southeast Quarter of the Southeast Quarter (SE $\frac{1}{4}$  SE $\frac{1}{4}$ ) of Section 19, Township 134 North, Range 32 West, Cass County, Minnesota, described as follows:

Beginning in the Northwest corner of said Southeast Quarter of Southeast Quarter (SE $\frac{1}{4}$  of SE $\frac{1}{4}$ ), thence proceeding south along the west boundary of said Southeast Quarter of Southeast Quarter (SE $\frac{1}{4}$  of SE $\frac{1}{4}$ ) 808 feet, thence proceeding east parallel to the north boundary of said Southeast Quarter of Southeast Quarter (SE $\frac{1}{4}$  of SE $\frac{1}{4}$ ) 808 feet, thence proceeding north parallel to the west boundary of said Southeast Quarter of Southeast Quarter (SE $\frac{1}{4}$  of SE $\frac{1}{4}$ ) north 808 feet to the north boundary of said Southeast Quarter of Southeast Quarter (SE $\frac{1}{4}$  of SE $\frac{1}{4}$ ), thence west 808 feet along the north section line to the point of beginning.

I hereby certify that this survey, plan or report was prepared by me or under my direct supervision and that I am a duly Registered Land Surveyor under the laws of the State of Minnesota.

*Brad M. Nyberg*  
 Brad M. Nyberg  
 Date June 28th, 2021 License No. 42620

SEC. 19, 29 & 30 T 134 N R 32 W

DATE: 6/28/2021 • DRAWN BY: JSM • CHECKED: BMN • JOB NO. 10824

REQUESTED BY: **EUGENE DENNEMEYER**



509 22ND AVE, EAST, SUITE 101  
 ALEXANDRIA, MINNESOTA 56308  
 PH. (320) 762-4111  
 www.nybergsurveying.com