


CERTIFICATE OF SURVEY

TRACT E, REGISTERED LAND SURVEY NO. 6,
SECTION 07, TOWNSHIP 139 NORTH, RANGE 29 WEST,
CASS COUNTY, MINNESOTA

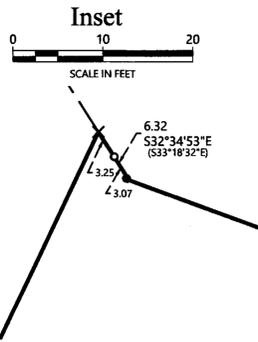

LEGEND



- DENOTES IRON MONUMENT SET & MARKED BY LICENSE NO. 21367
- DENOTES MONUMENT FOUND
- × DENOTES CALCULATED POSITION
- (N01°23'45"E) DENOTES RLS BEARING
- DENOTES EXISTING BUILDING
- DENOTES EXISTING SEPTIC CLEANOUT & SEPTIC TANK LID

REVISIONS:	NO.	DATE	DESCRIPTION

I HEREBY CERTIFY THAT THIS SURVEY, PLAN OR REPORT WAS PREPARED BY ME OR UNDER MY CLOSE PERSONAL SUPERVISION AND THAT I AM A LICENSED LAND SURVEYOR UNDER THE LAWS OF THE STATE OF MINNESOTA.

TERRY L. FREEMAN
 LIC. NO. 21367

MINKOWSKI ENGINEERING & CONSULTING, INC.
 P.O. Box 292, Walker, MN, 56484
 Phone: 218-547-7296, Fax: 218-547-2272
 web: www.minko.com

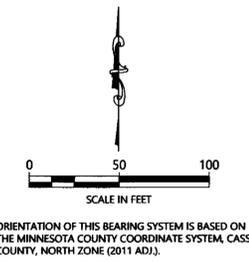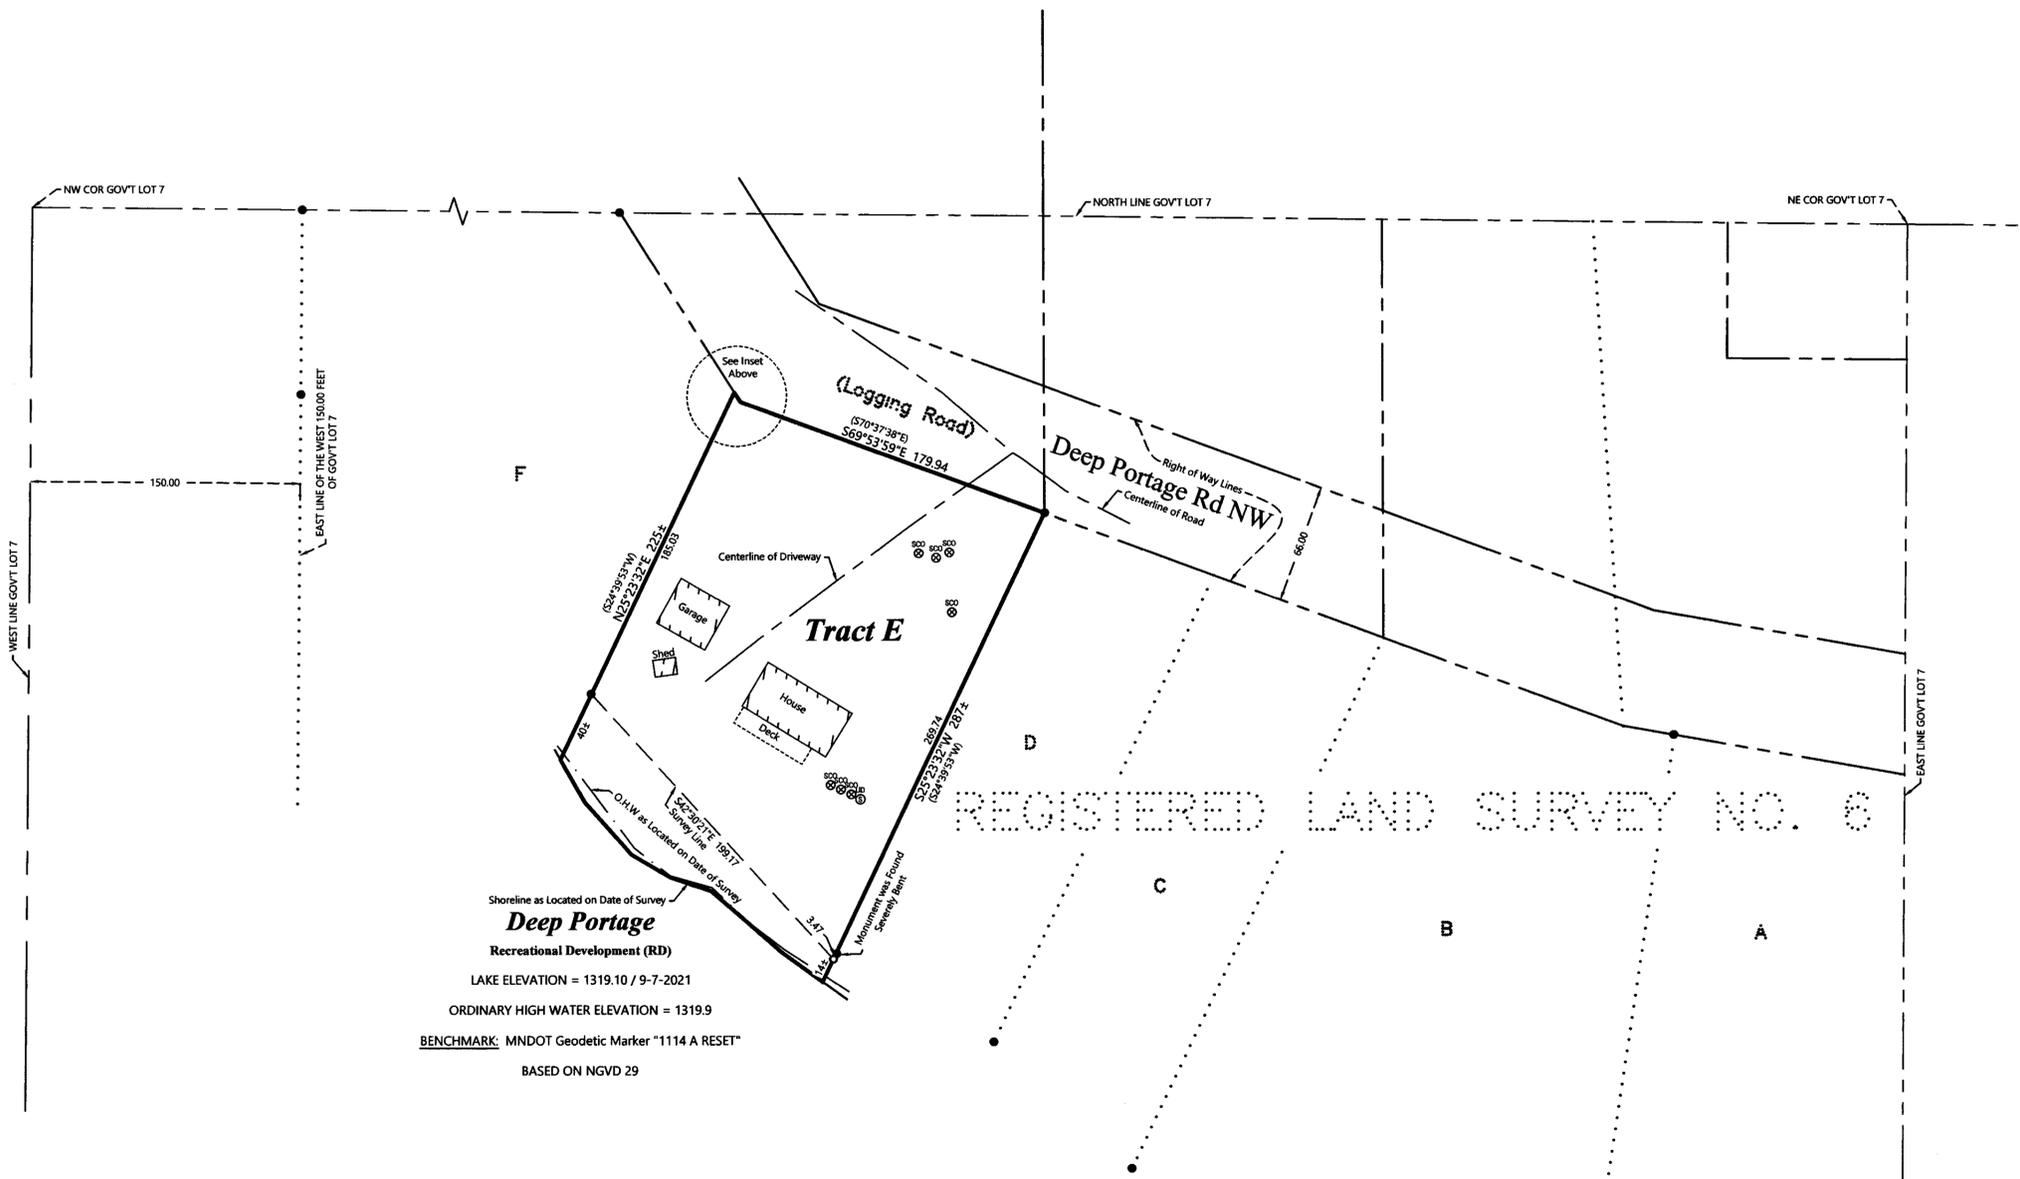

Shoreline as Located on Date of Survey
Deep Portage
 Recreational Development (RD)
 LAKE ELEVATION = 1319.10 / 9-7-2021
 ORDINARY HIGH WATER ELEVATION = 1319.9
BENCHMARK: MNDOT Geodetic Marker "1114 A RESET"
 BASED ON NGVD 29

REGISTERED LAND SURVEY NO. 6

- NOTES:**
1. Zoning for subject tract = Shoreland Residential.
 2. Parcel ID for subject tract = 32-007-1306.
 3. Wetlands and improvements, other than those shown on this certificate, may exist that were not located during this survey.
 4. All lines marked with flagging are only an approximation of the true boundary lines and are not to be used as an exact boundary location. Flagged lines should not be used for the establishment of improvements. To mark true boundary lines additional monumentation would be required.
 5. Existing meats and bounds description of subject parcel per Certificate of Title No. 2074 is somewhat ambiguous. Found monuments for proposed "Tract E" do not create gaps or overlaps with "Tract F" and parcel described in Certificate of Title No. 3941 (Tract D).

CERTIFICATE OF SURVEY
 Diane Nelson
 2155 Deep Portage Dr NW
 Backus, MN 56435

JOB NO. 21-320
 DATE: 09-30-2021
 SHEET NO.
1 OF 1