


CERTIFICATE OF SURVEY

For Wayne Westerberger & John & Nancy Larson

LOT 2 AND LOT 3, BLOCK 1, WOODHAVEN ESTATES,
SECTION 26, TOWNSHIP 140 NORTH, RANGE 29 WEST, 5TH P.M.,
CASS COUNTY, MINNESOTA.

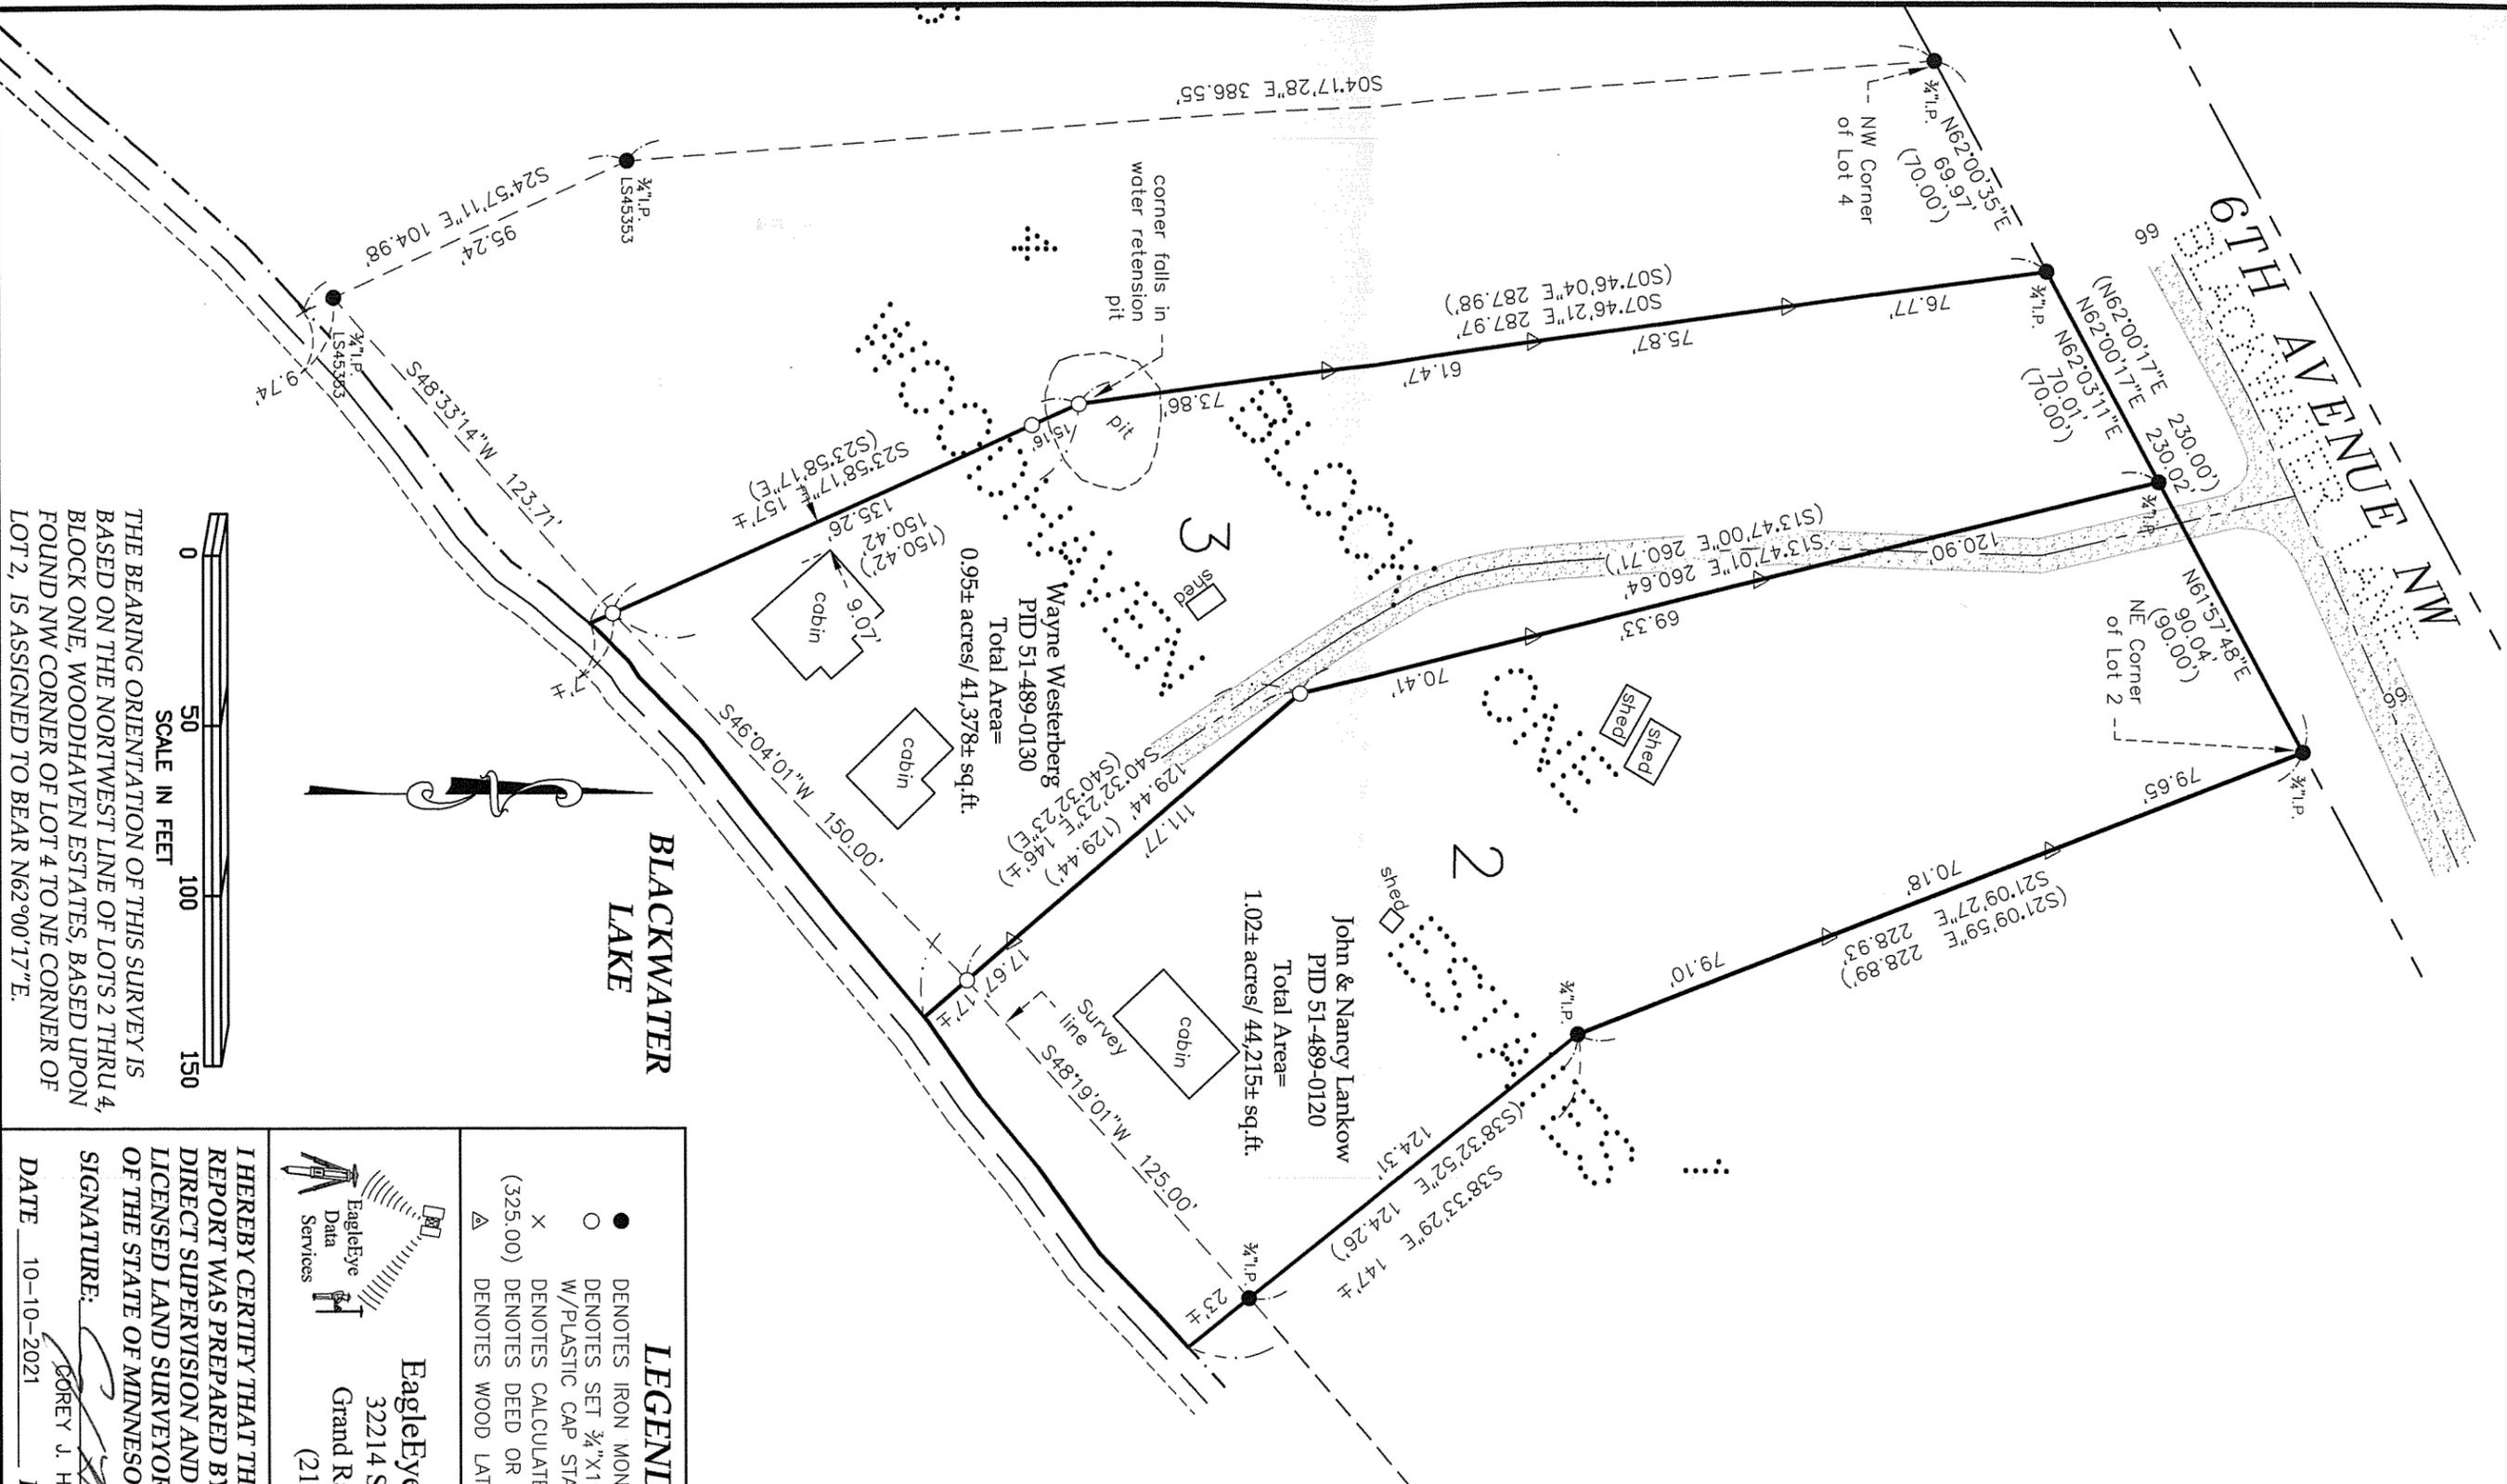

LEGEND

- DENOTES IRON MONUMENT FOUND
- DENOTES SET 3/4"X18" IRON PIPE W/PLASTIC CAP STAMPED "45353"
- X DENOTES CALCULATED POSITION
- (325.00) DENOTES DEED OR PLAT MEASURE
- ▲ DENOTES WOOD LATH SET

EagleEye Data Services
32214 Southwood Road
Grand Rapids, MN 55744
(218)244-7030

I HEREBY CERTIFY THAT THIS SURVEY, PLAN OR REPORT WAS PREPARED BY ME OR UNDER MY DIRECT SUPERVISION AND THAT I AM A DULY LICENSED LAND SURVEYOR UNDER THE LAWS OF THE STATE OF MINNESOTA.

SIGNATURE:

COREY J. HENDERSHOT

DATE 10-10-2021 LIC.NO. 45353

0 50 100 150
SCALE IN FEET

THE BEARING ORIENTATION OF THIS SURVEY IS BASED ON THE NORTHWEST LINE OF LOTS 2 THRU 4, BLOCK ONE, WOODHAVEN ESTATES, BASED UPON FOUND NW CORNER OF LOT 4 TO NE CORNER OF LOT 2, IS ASSIGNED TO BEAR N62°00'17"E.