

FESTLER LAND SURVEYING

1611 FIRST AVENUE NE, LITTLE FALLS, MN 56345 (320) 632-4396

SECTION 2, TOWNSHIP 133, RANGE 32,
CASS COUNTY, MINNESOTA

SURVEY FOR: ERM FARMS, LLC


PARCEL A:

The East 263.00 feet of the West 593.00 feet of the North 414.00 feet of the Northeast Quarter of the Northwest Quarter, Section 2, Township 133, Range 32, Cass County, Minnesota.


RESIDUAL PARCEL:

The Northeast Quarter of the Northwest Quarter and the Southeast Quarter of the Northwest Quarter, all in Section 2, Township 133, Range 32, Cass County, Minnesota, EXCEPT the following described parcels:

1. The North 648 feet of the East 376 feet, Section 2, Township 133, Range 32, Cass County, Minnesota.
2. The East 263.00 feet of the West 593.00 feet of the North 414.00 feet of the Northeast Quarter of the Northwest Quarter, Section 2, Township 133, Range 32, Cass County, Minnesota.

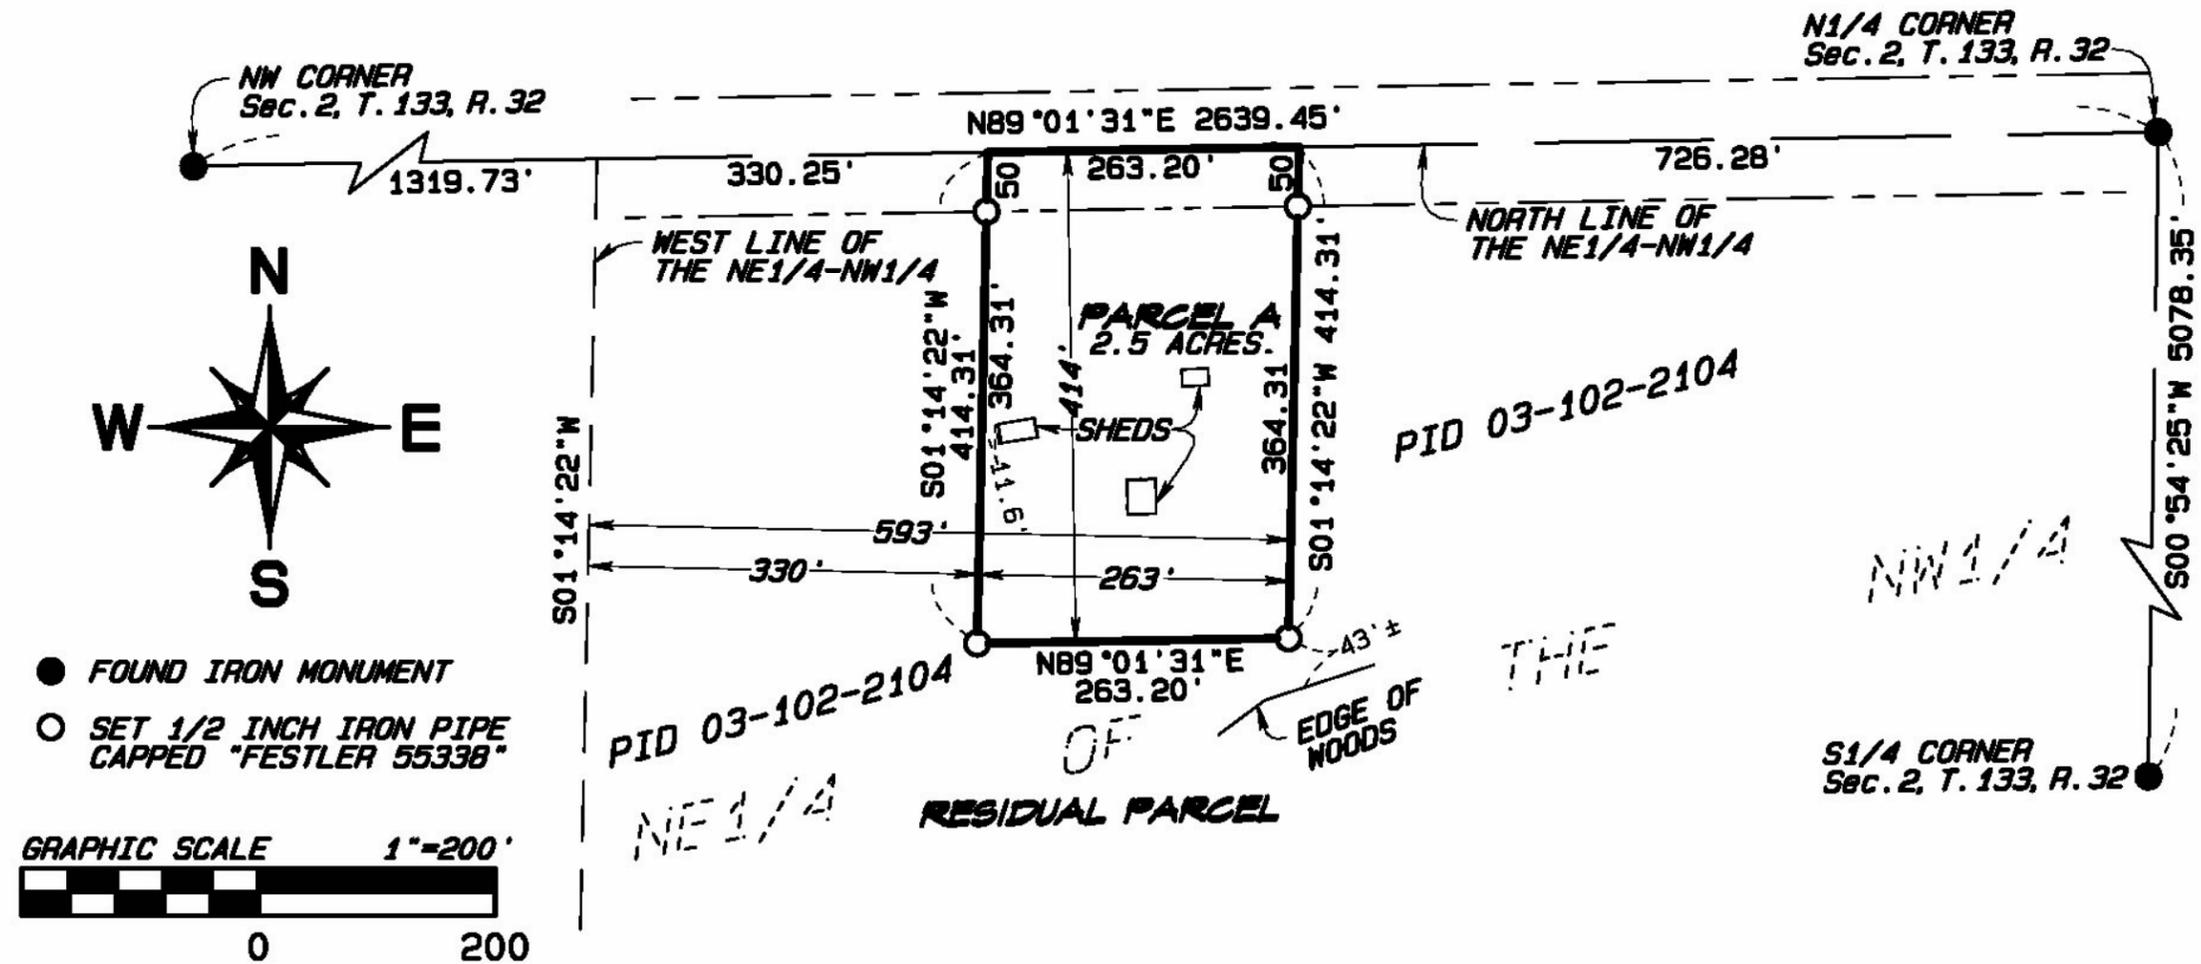

- FOUND IRON MONUMENT
- SET 1/2 INCH IRON PIPE CAPPED "FESTLER 55338"

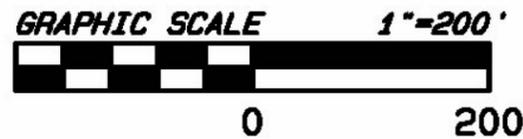

Digitally signed by Jared Festler
DN: cn=Jared Festler, o=FESTLER LAND SURVEYING, ou=FESTLER LAND SURVEYING, email=FESTLERSURVEY@GMAIL.COM, c=US
Date: 2022.03.10 10:08:03 -0600

Jared Festler

I HEREBY CERTIFY THAT THIS SURVEY, PLAN OR REPORT WAS PREPARED BY ME OR UNDER MY DIRECT SUPERVISION AND THAT I AM A DULY REGISTERED LAND SURVEYOR UNDER THE LAWS OF THE STATE OF MINNESOTA.

55338 Reg. No. March 10, 2022 Date 2022-034 Job No. 98 Book No.