

CERTIFICATE OF SURVEY

CASS COUNTY, MINNESOTA

PLAT OF COVE VIEW



SECTION 9, T143N, R31W

LEGAL DESCRIPTION:

Lot Twenty-two (22), Block Two (2), Cove View, Section Nine (9), Township One Hundred Forty-three (143), Range Thirty-one (31) Cass County, Minnesota.

LEGEND

- 1/2" IRON REBAR SET
1" CAP (50729)
- RLS-15483 MONUMENT FOUND
- PROPERTY LINE
- - - LOT LINE

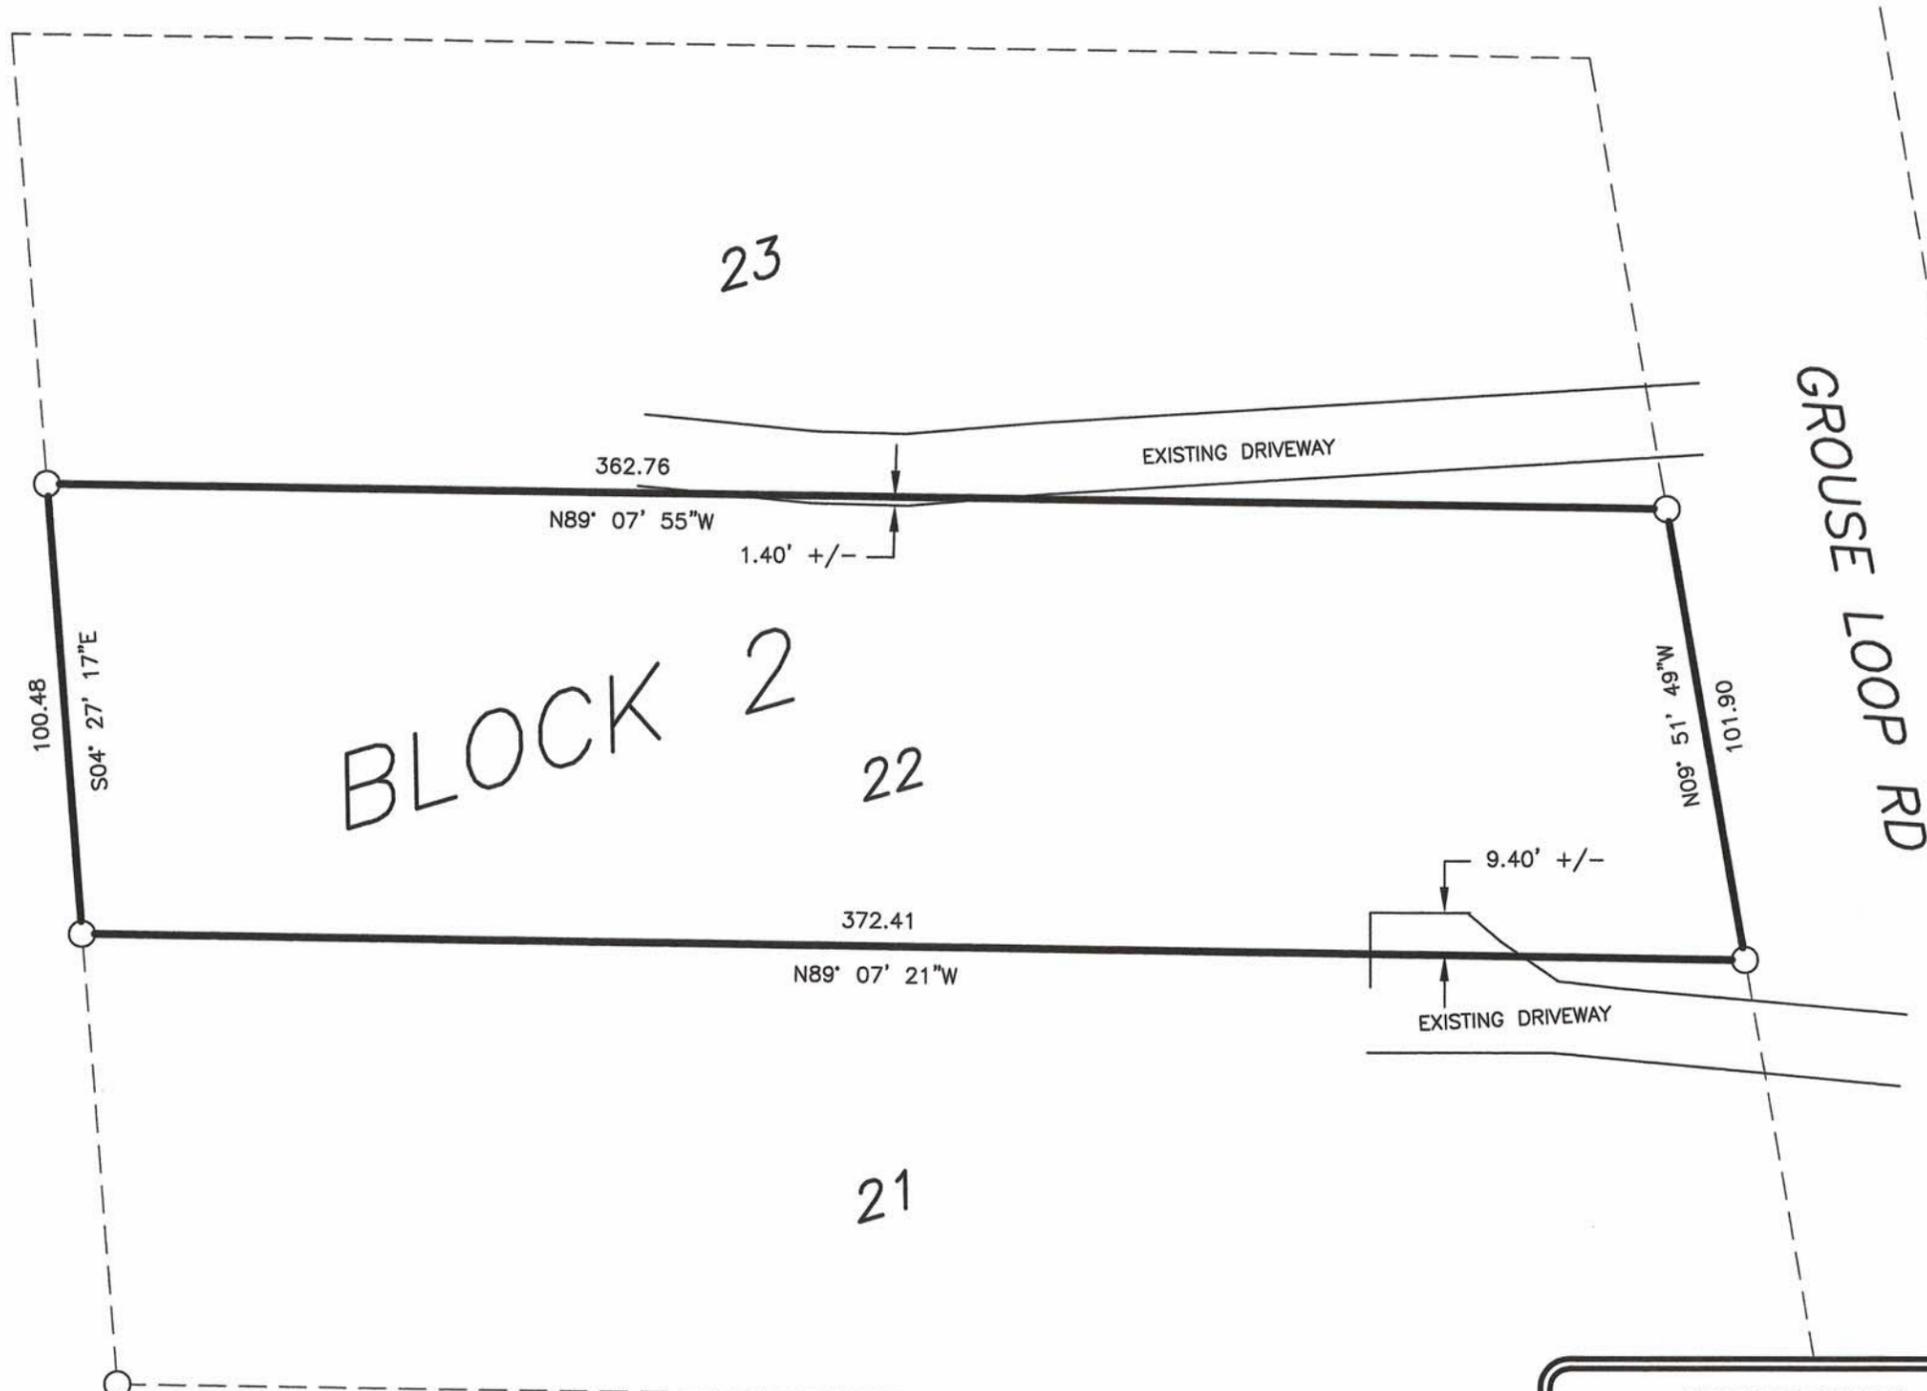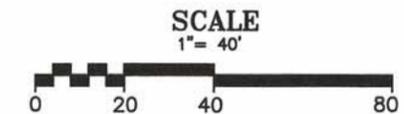

BEARINGS BASED ON MINNESOTA COUNTY COORDINATE SYSTEM, NAD 83 (1996), CASS COUNTY

**STRASSBURG
SURVEYING, LLC.**
212 MINNESOTA AVENUE NW BEMIDJI MN 56601
218-444-2202

I HEREBY CERTIFY THAT THIS SURVEY, PLAN OR REPORT WAS PREPARED BY ME OR UNDER MY DIRECT SUPERVISION AND THAT I AM A DULY REGISTERED LAND SURVEYOR UNDER THE LAWS OF THE STATE OF MINNESOTA.
Todd M. Strassburg
TODD M. STRASSBURG REG. NO. 80729
JOB NO. 2022021
DATE: 04-25-2022