



5/16/2022 4:19 PM

X:\projects\2021\2021020 stefens lake\2021-020 stefens lake.dwg

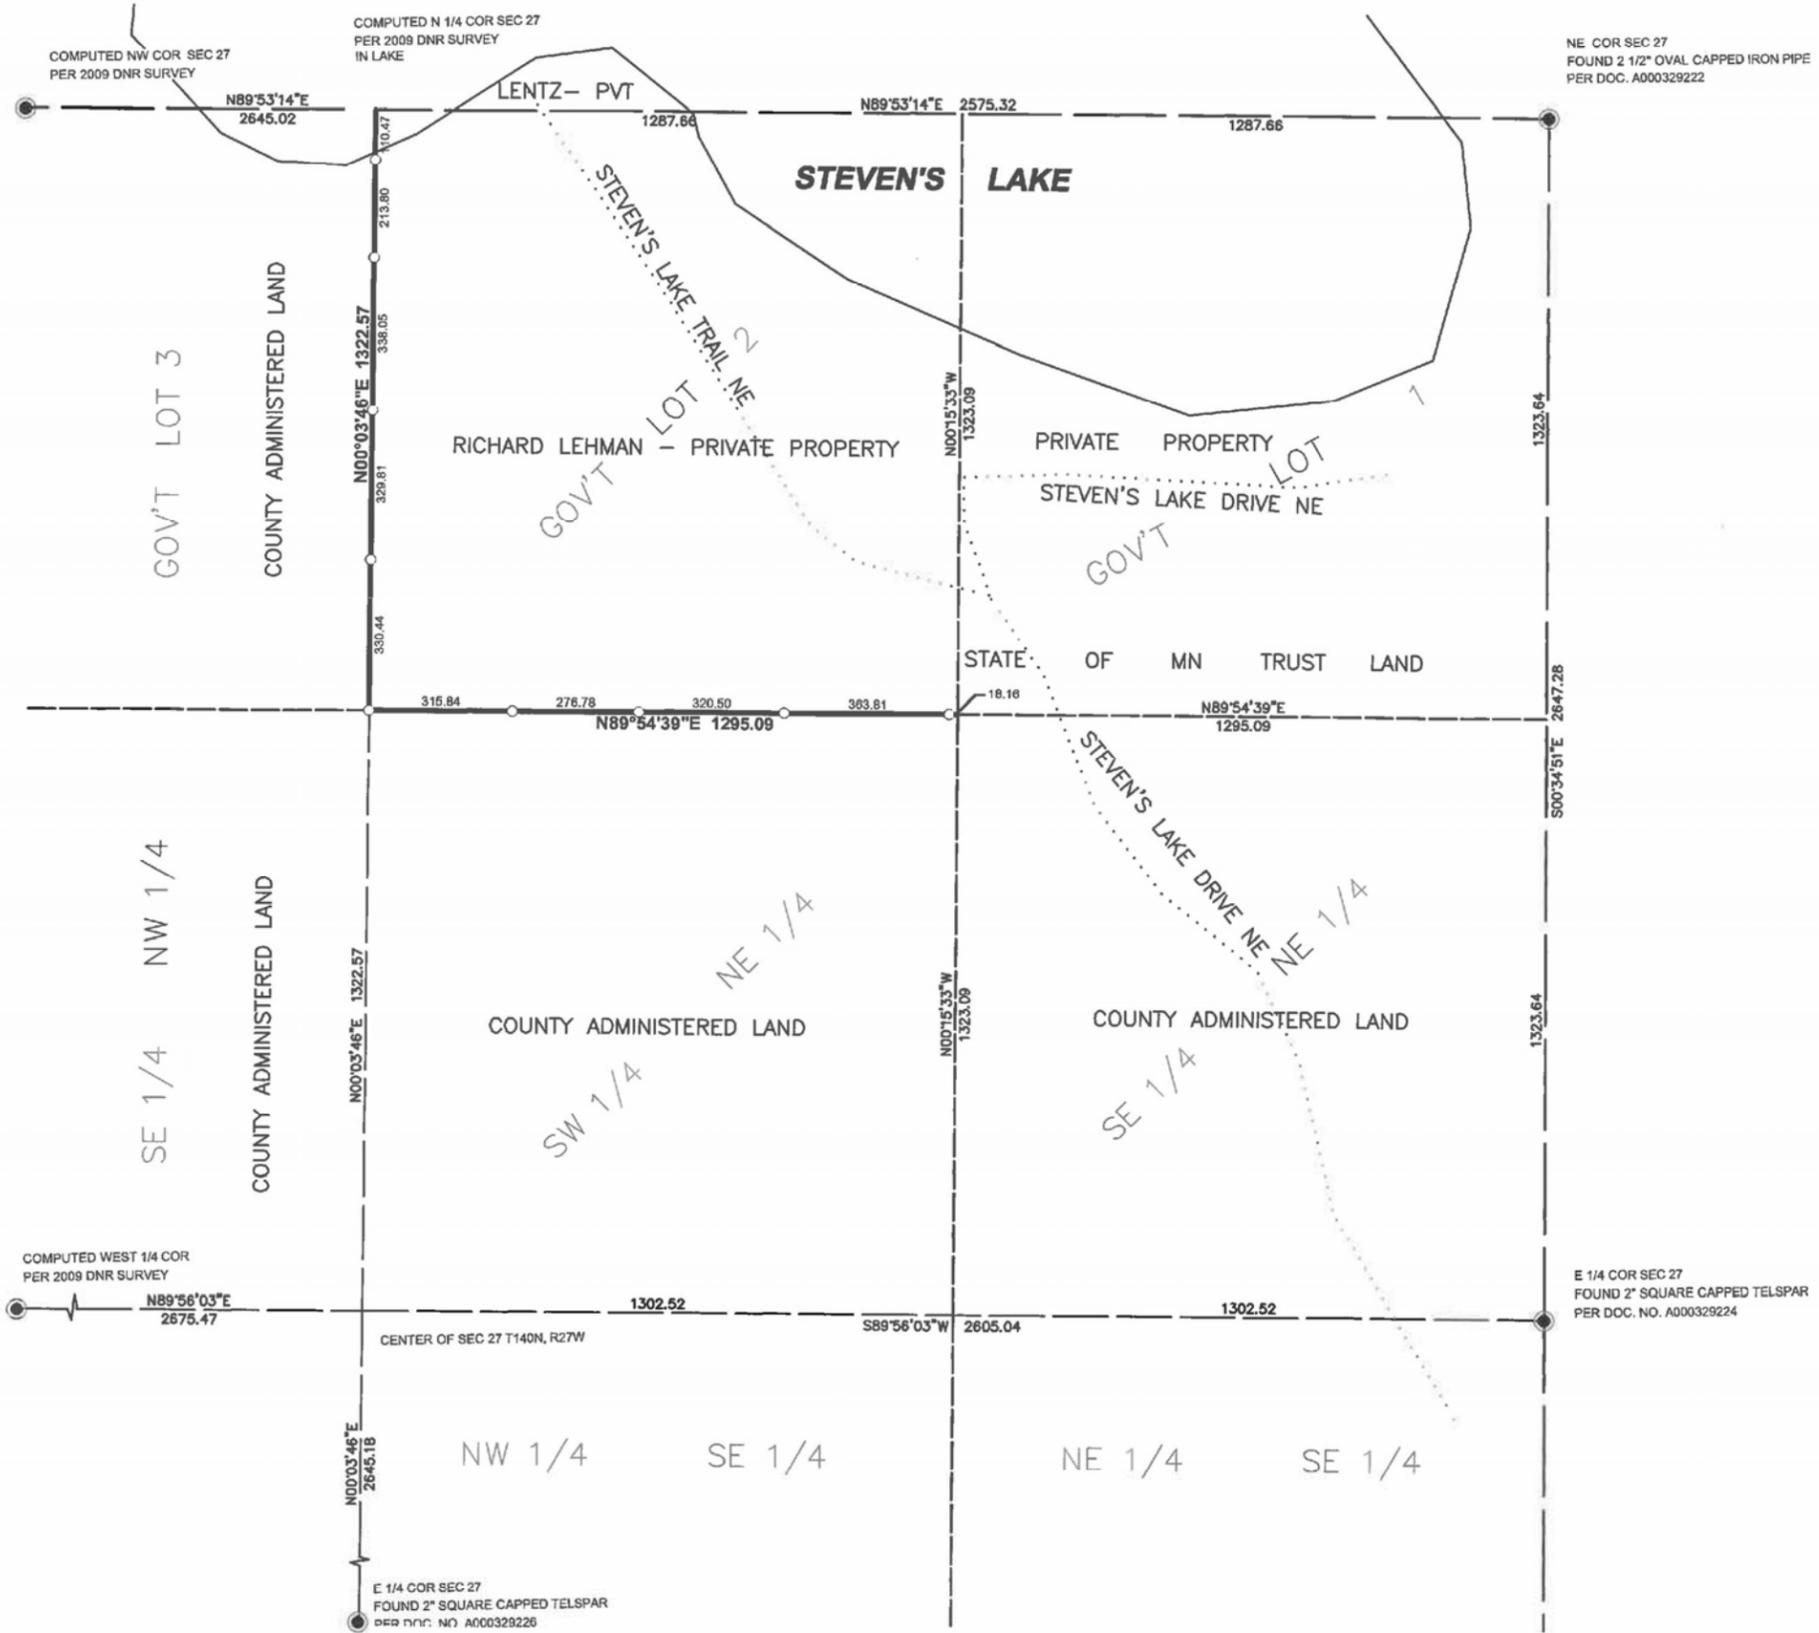

# CERTIFICATE OF SURVEY

THE SOUTH AND WEST LINES OF  
 GOVERNMENT LOT 2  
 SECTION 27, TOWNSHIP 140 NORTH, RANGE 27 WEST  
 CASS COUNTY, MINNESOTA

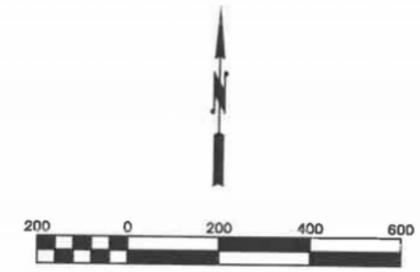

## LEGEND

- FOUND P.L.S. MONUMENT
- SET 1/2" IRON MONUMENT W/ PLASTIC CAP #25684

## SURVEYOR'S NOTES

1. This survey was prepared without the benefit of a Title Commitment or Title Opinion and therefore does not show easements and interests of record.
2. The last date of fieldwork for this survey was March 29, 2022..
3. The bearings shown on this survey are based on the Cass County Coordinate System (NAD 83, SOUTH ZONE).
4. On the date of this survey there was significant snow cover which may have covered utility appurtenances features of occupation making them undiscoverable.
5. Reference Survey: DAGGETT BROOK WMA PROPERTY MAP, signed April 28, 2009 by Joe Fleisher L.S. 44974, Minnesota Dept of Natural Resources, Division of Fish and Game.

This survey was prepared by me or under my direct supervision and I am a duly licensed land surveyor under the laws of the State of Minnesota.

*Daniel J. McAninch*  
 DANIEL J. McANINCH, LS 25684

*12 May 2022*  
 DATE

\* REVISIONS: 5/16/22 GOVT LOT 3 LABEL