


# CERTIFICATE OF SURVEY



For Dennis Stefan  
 PART OF GOVERNMENT LOT 6,  
 SECTION 6, TOWNSHIP 141 NORTH, RANGE 25 WEST, 5TH P.M.,  
 CASS COUNTY, MINNESOTA.

**Legal Description:**

The North 10 rods of the East 28 rods of Government Lot 6, Section 6, Township 141 North, Range 25 West of the Fifth Principal Meridian, Cass County, Minnesota.

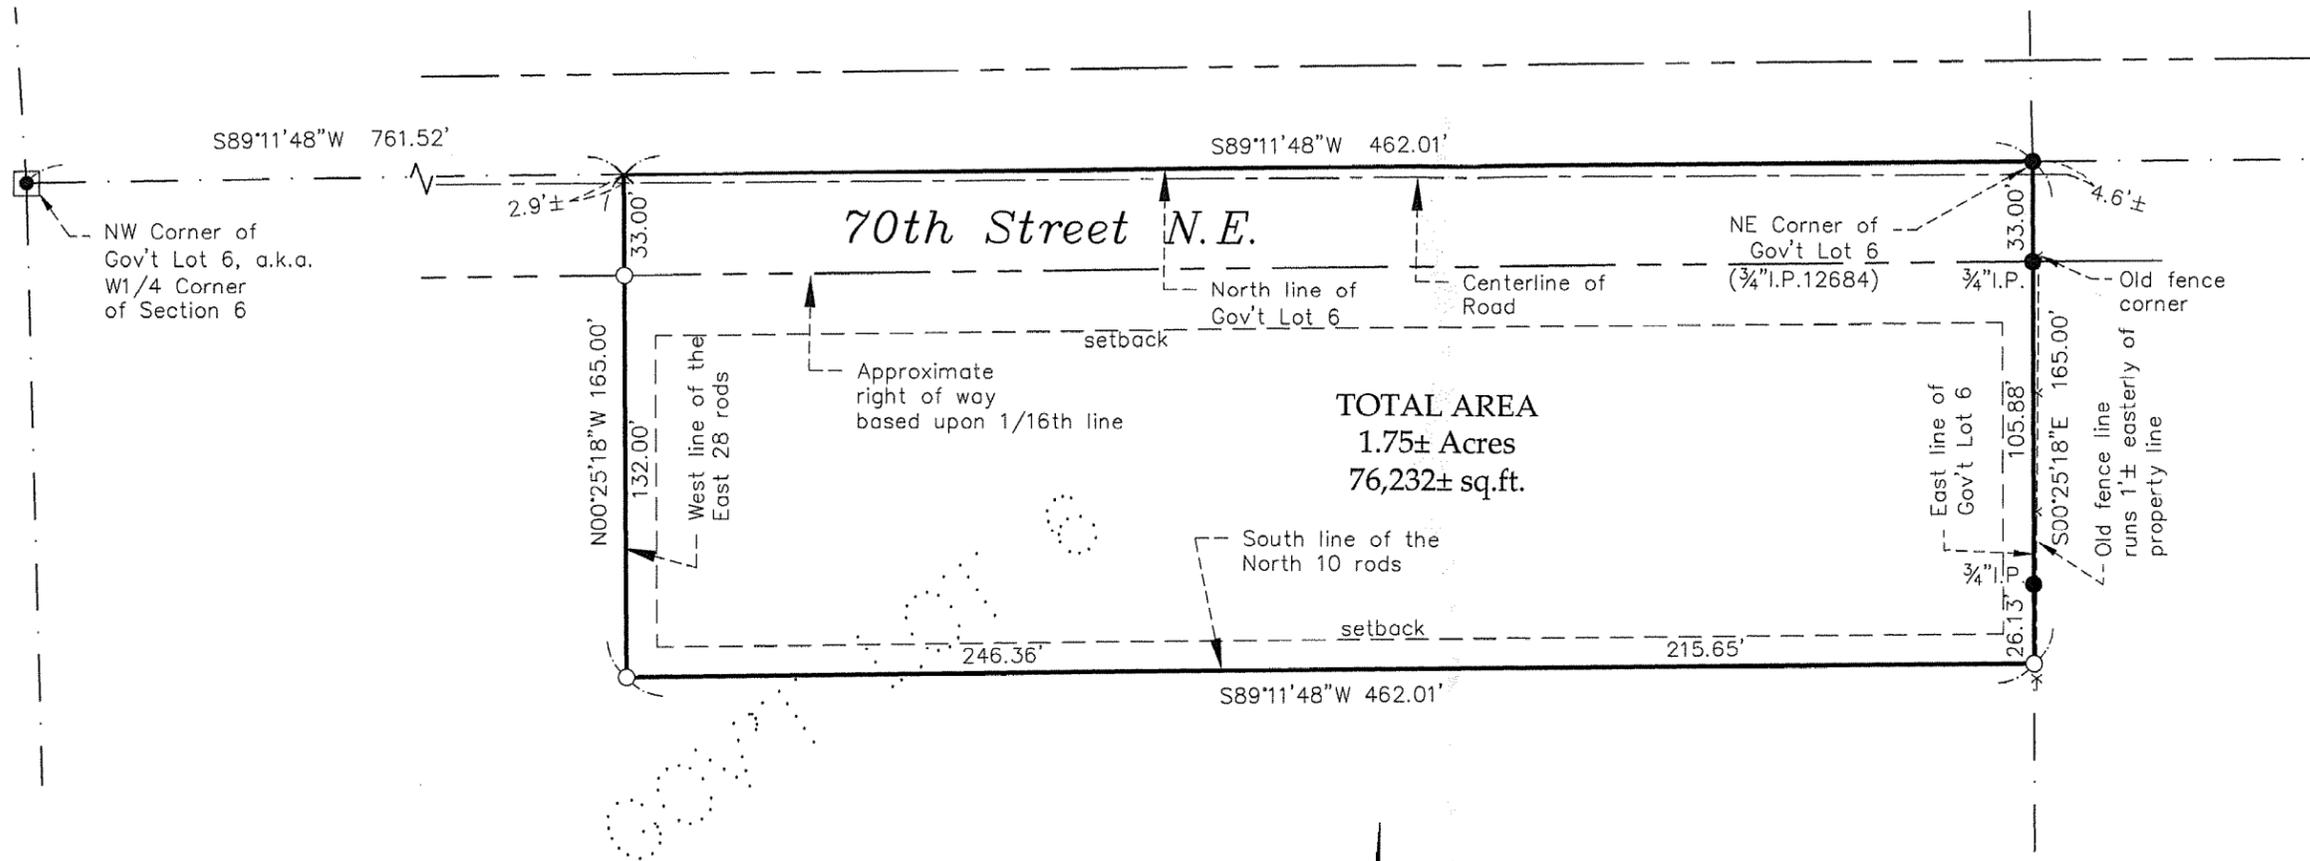

SOUTHWEST QUARTER SECTION 6, T141N, R25W.  
 Not to Scale

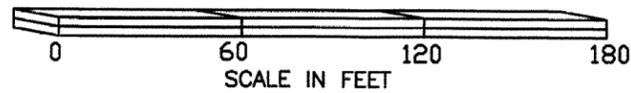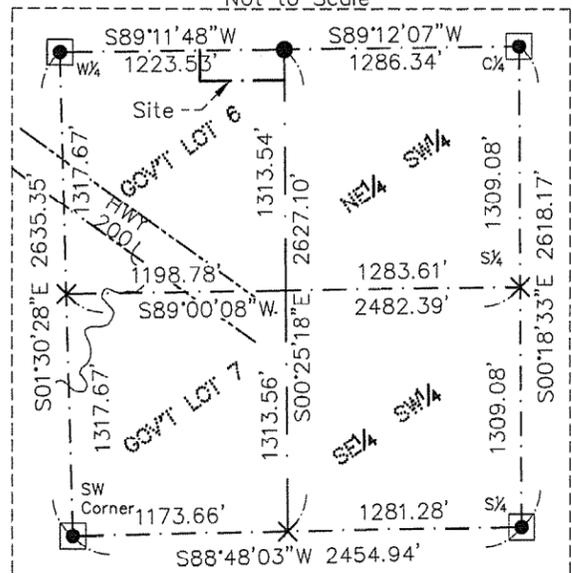

THE BEARING ORIENTATION OF THIS SURVEY IS  
 BASED ON CASS COUNTY NORTH ZONE  
 NAD83(96) DATUM.

**LEGEND**

- ◻ DENOTES BRASS CAPPED MONUMENT
- DENOTES IRON MONUMENT FOUND
- DENOTES SET 3/4"X18" IRON PIPE W/PLASTIC CAP STAMPED "45353"
- × DENOTES CALCULATED POSITION
- DENOTES SET WOOD LATH



**EagleEye Data Services**  
 32214 Southwood Road  
 Grand Rapids, MN 55744  
 (218)244-7030

I HEREBY CERTIFY THAT THIS SURVEY, PLAN OR REPORT WAS PREPARED BY ME OR UNDER MY DIRECT SUPERVISION AND THAT I AM A DULY LICENSED LAND SURVEYOR UNDER THE LAWS OF THE STATE OF MINNESOTA.

SIGNATURE:   
 COREY J. HENDERSHOTT

DATE 05-01-2022 LIC.NO. 45353