


CERTIFICATE OF SURVEY

SECTION 27, TOWNSHIP 138 NORTH, RANGE 30 WEST
CASS COUNTY, MINNESOTA



SCALE
1" = 100'

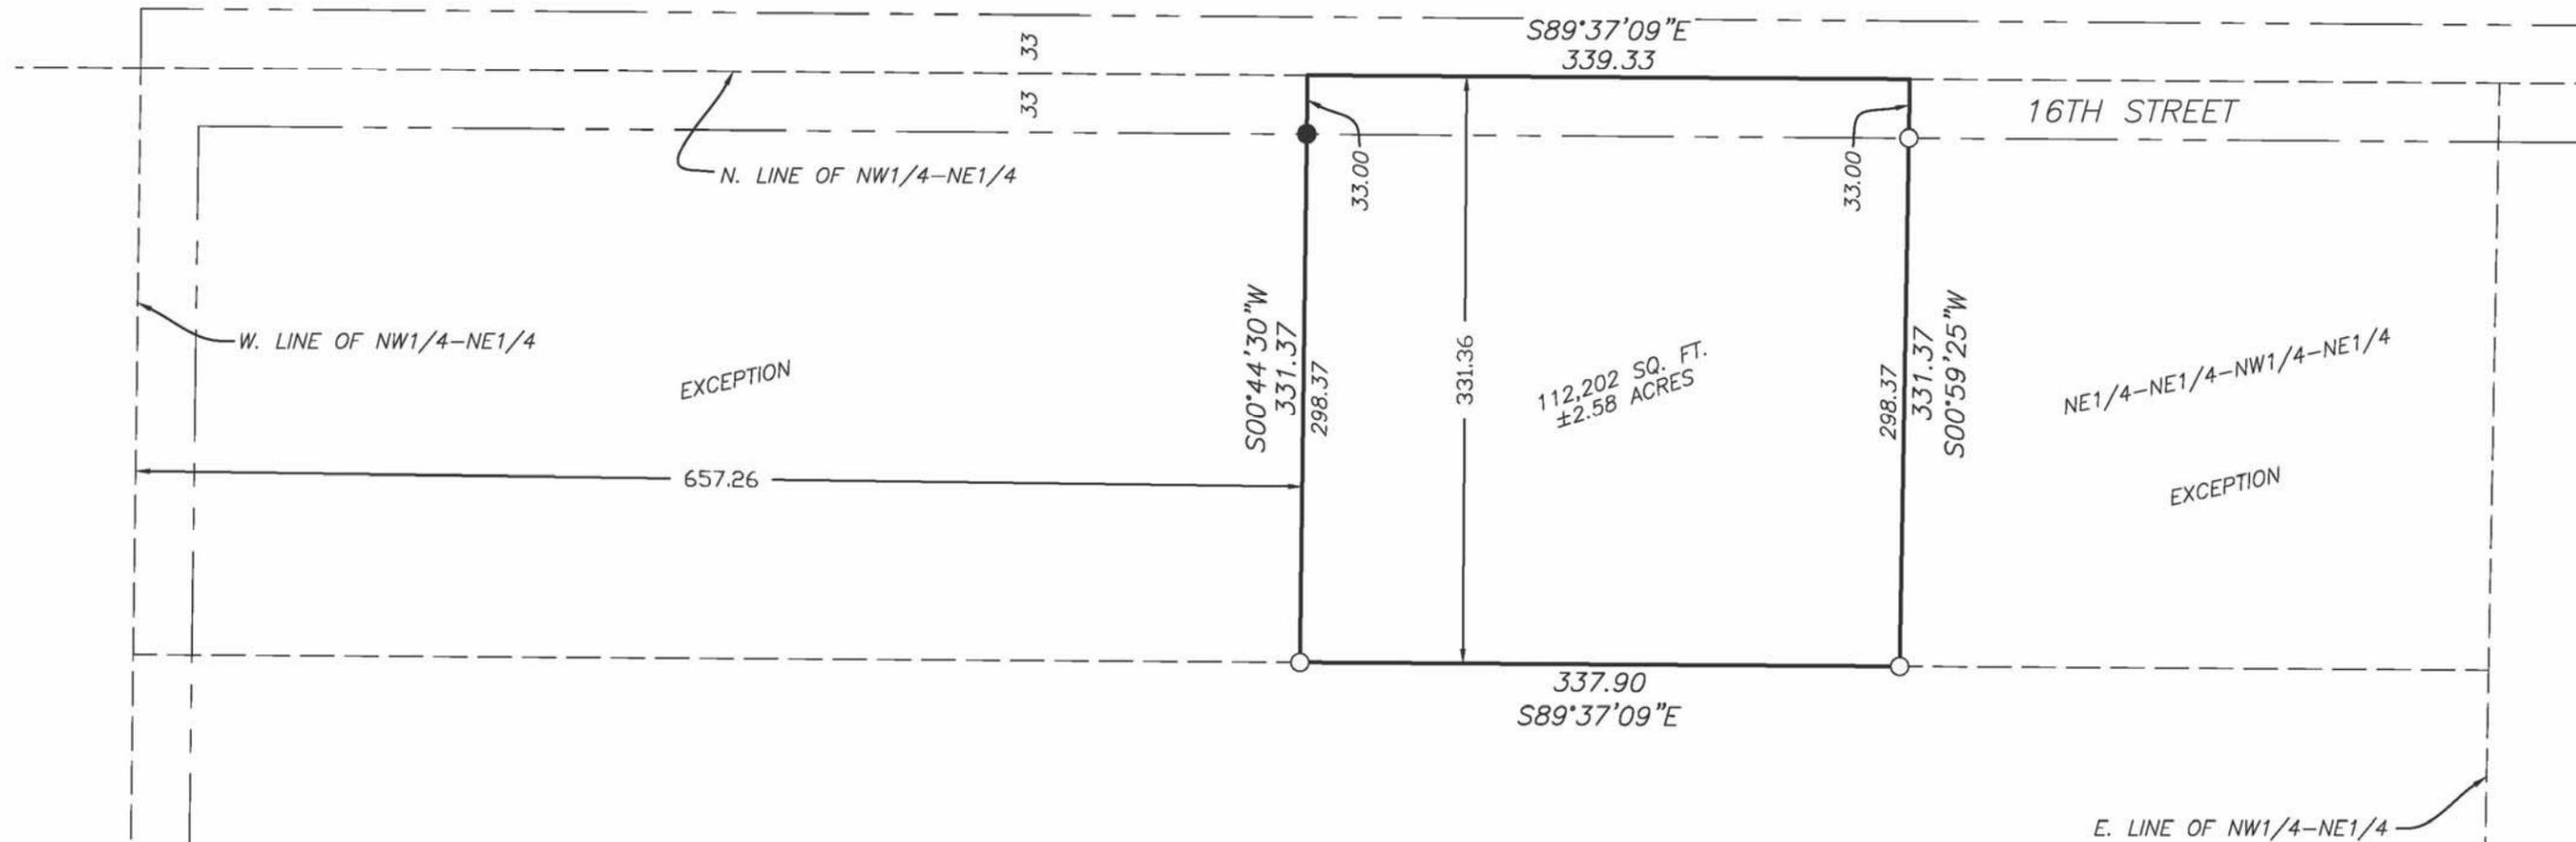

BEARINGS ARE BASED ON NAD83(96)
CASS COUNTY COORDINATE SYSTEM

NW1/4-NE1/4

LEGAL DESCRIPTION AS PER DOCUMENT NO. A000611950:

The North 331.36 feet of the Northwest 1/4 of Northeast 1/4 LESS West 657.26 feet thereof, ALSO LESS Northeast 1/4 of Northeast 1/4 of Northwest 1/4 of Northeast 1/4, all in Section 27, Township 138, Range 30.



GILCHRIST REALTY
PT. OF NW1/4-NE1/4
SEC27-T138N-R30W
CASS COUNTY, MN

JOB#:	22305	DRAWN BY:	TJB
FILENAME:	22305 GILCHRIST REALTY		
REV#	DESCRIPTION	DATE	

I HEREBY CERTIFY THAT THIS SURVEY, PLAN OR REPORT WAS PREPARED BY ME OR UNDER MY DIRECT SUPERVISION AND THAT I AM A DULY LICENSED LAND SURVEYOR UNDER THE LAWS OF THE STATE OF MINNESOTA.

Michael A. Stang
MICHAEL A. STANG (LIC. NO. 52501)

7/5/2022

DATE: