




Certificate of Survey

Lots 24 and 25, Block 19,
 AND
 Lots 8-11, Block 20,
 TINGDALE BROTHERS SHERWOOD FOREST ON GULL,
 Cass County, Minnesota.

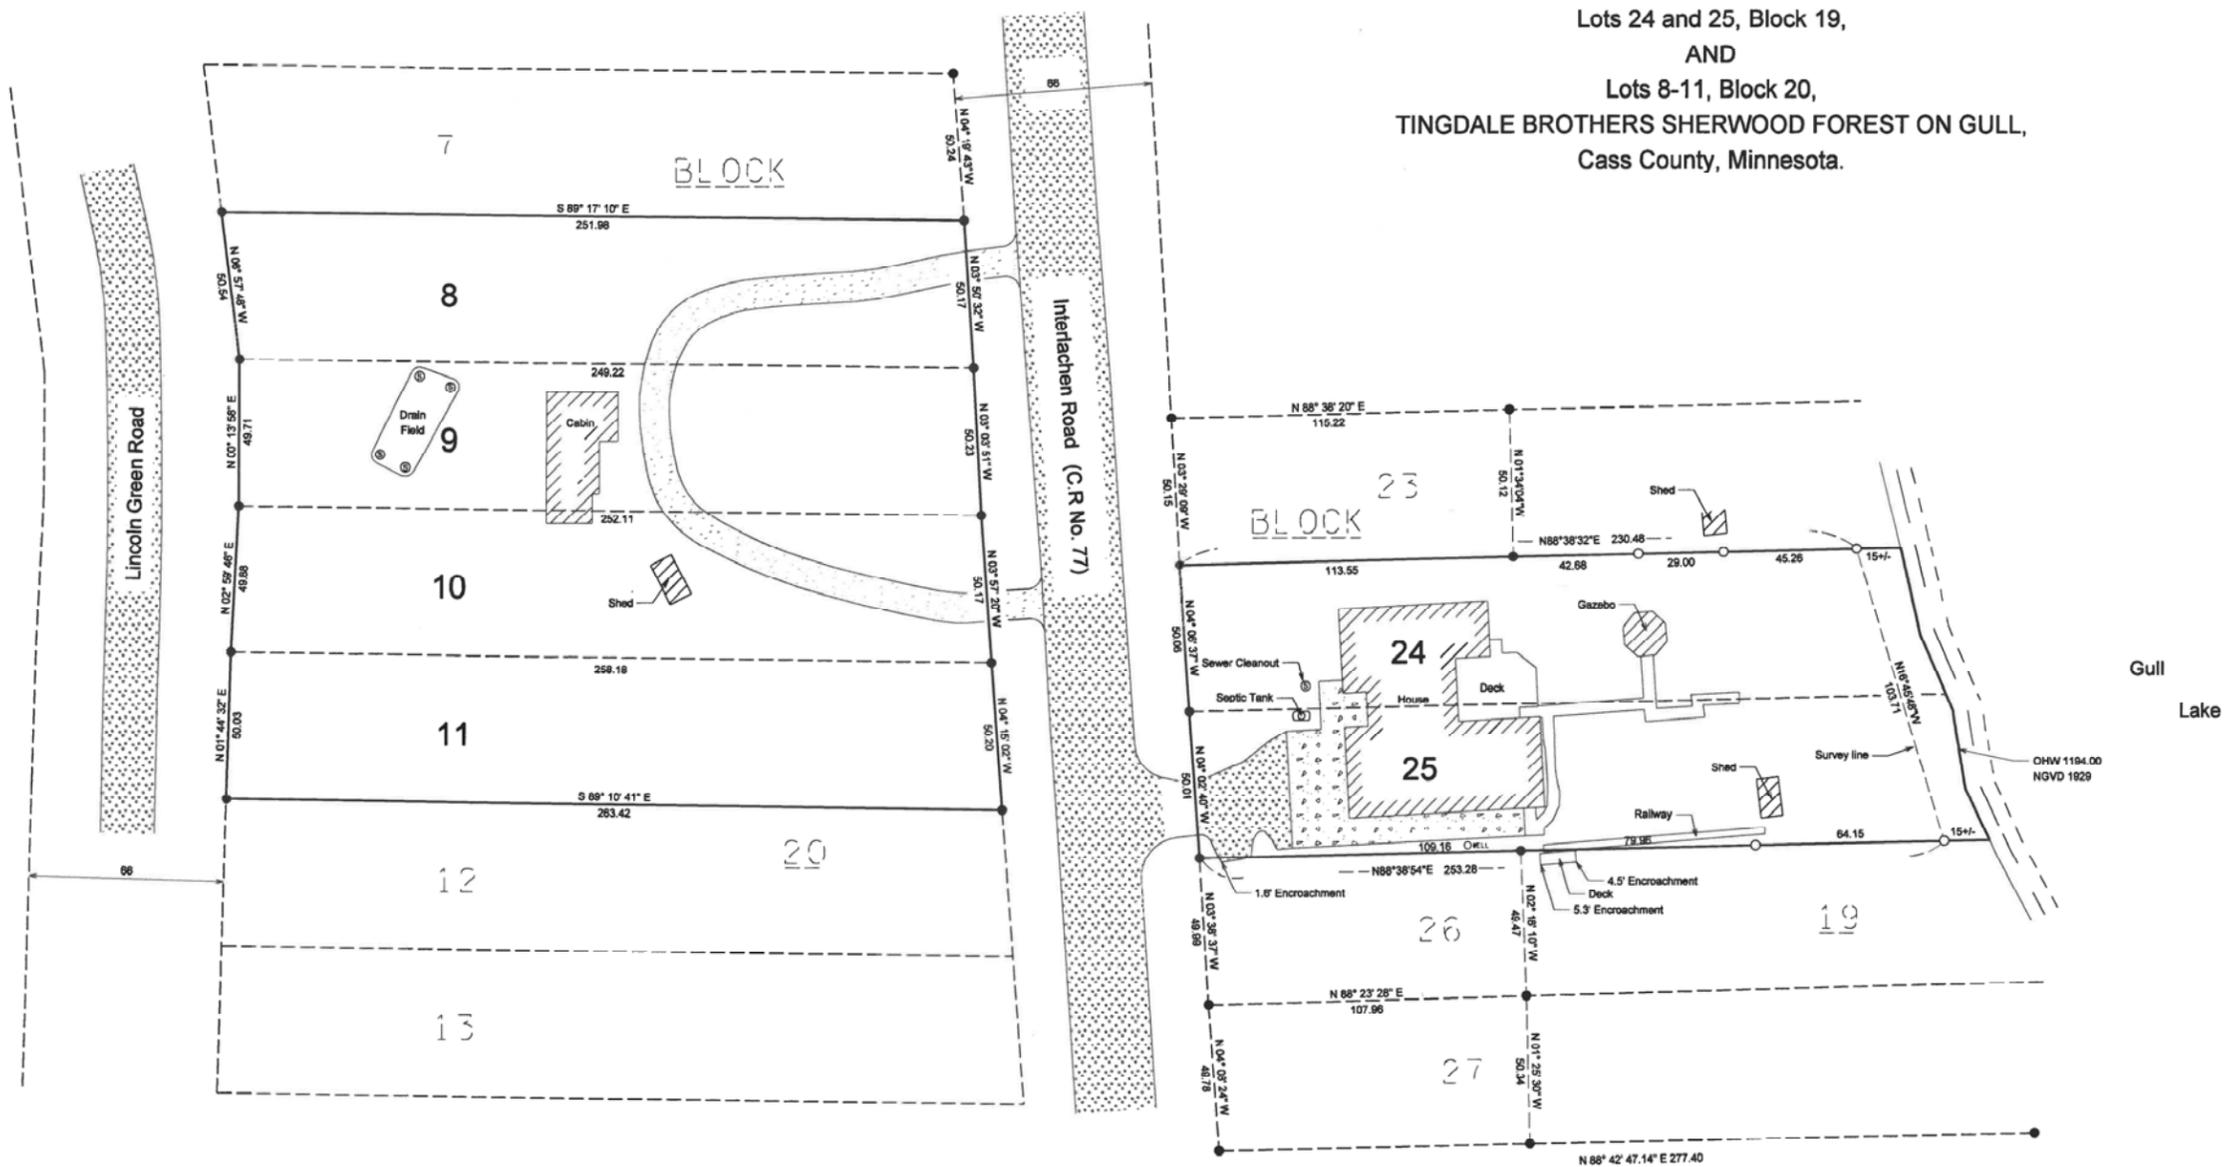

-  Indicates bituminous surfacing
 -  Indicates gravel surfacing
 -  Indicates concrete surfacing
 -  Indicates iron monument found
 -  Indicates iron monument set, marked RLS 23888
- Orientation of this bearing system is the North American Datum of 1983.



No.	Date	REVISIONS

Survey By: MS	I HEREBY CERTIFY THAT THIS PLAN, SURVEY, OR REPORT WAS PREPARED BY ME OR UNDER MY DIRECT SUPERVISION AND THAT I AM A DULY REGISTERED LAND SURVEYOR UNDER THE LAWS OF THE STATE OF MINNESOTA. SIGNATURE: <i>James Kramer</i> DATE: 3-30-2011 JAMES KRAMER, MN LICENSE NUMBER 23888
Drawn By: KSW	
Checked By: JK	
PROJECT NO. CHELS1101 2013529	

Client Name: Steve Chelstrom



KRAMER LEAS DELEO
 SURVEYING - ENGINEERING - PLANNING
 REGISTERED BY STATE