



CERTIFICATE OF SURVEY

TALL TIMBER TRAIL, NORWAY RIDGE,
SECTION 10, TOWNSHIP 140 NORTH, RANGE 29 WEST,
CASS COUNTY, MINNESOTA

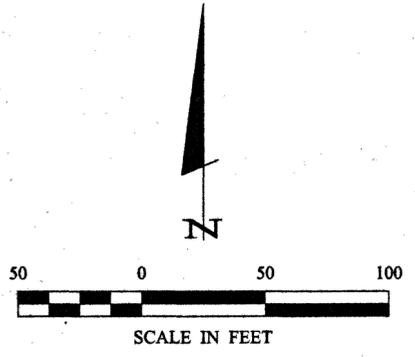

ORIENTATION OF THIS BEARING SYSTEM IS BASED ON THE EAST LINE OF THE LOT 7 TO HAVE AN ASSUMED BEARING OF N 0° 41' 30" E.

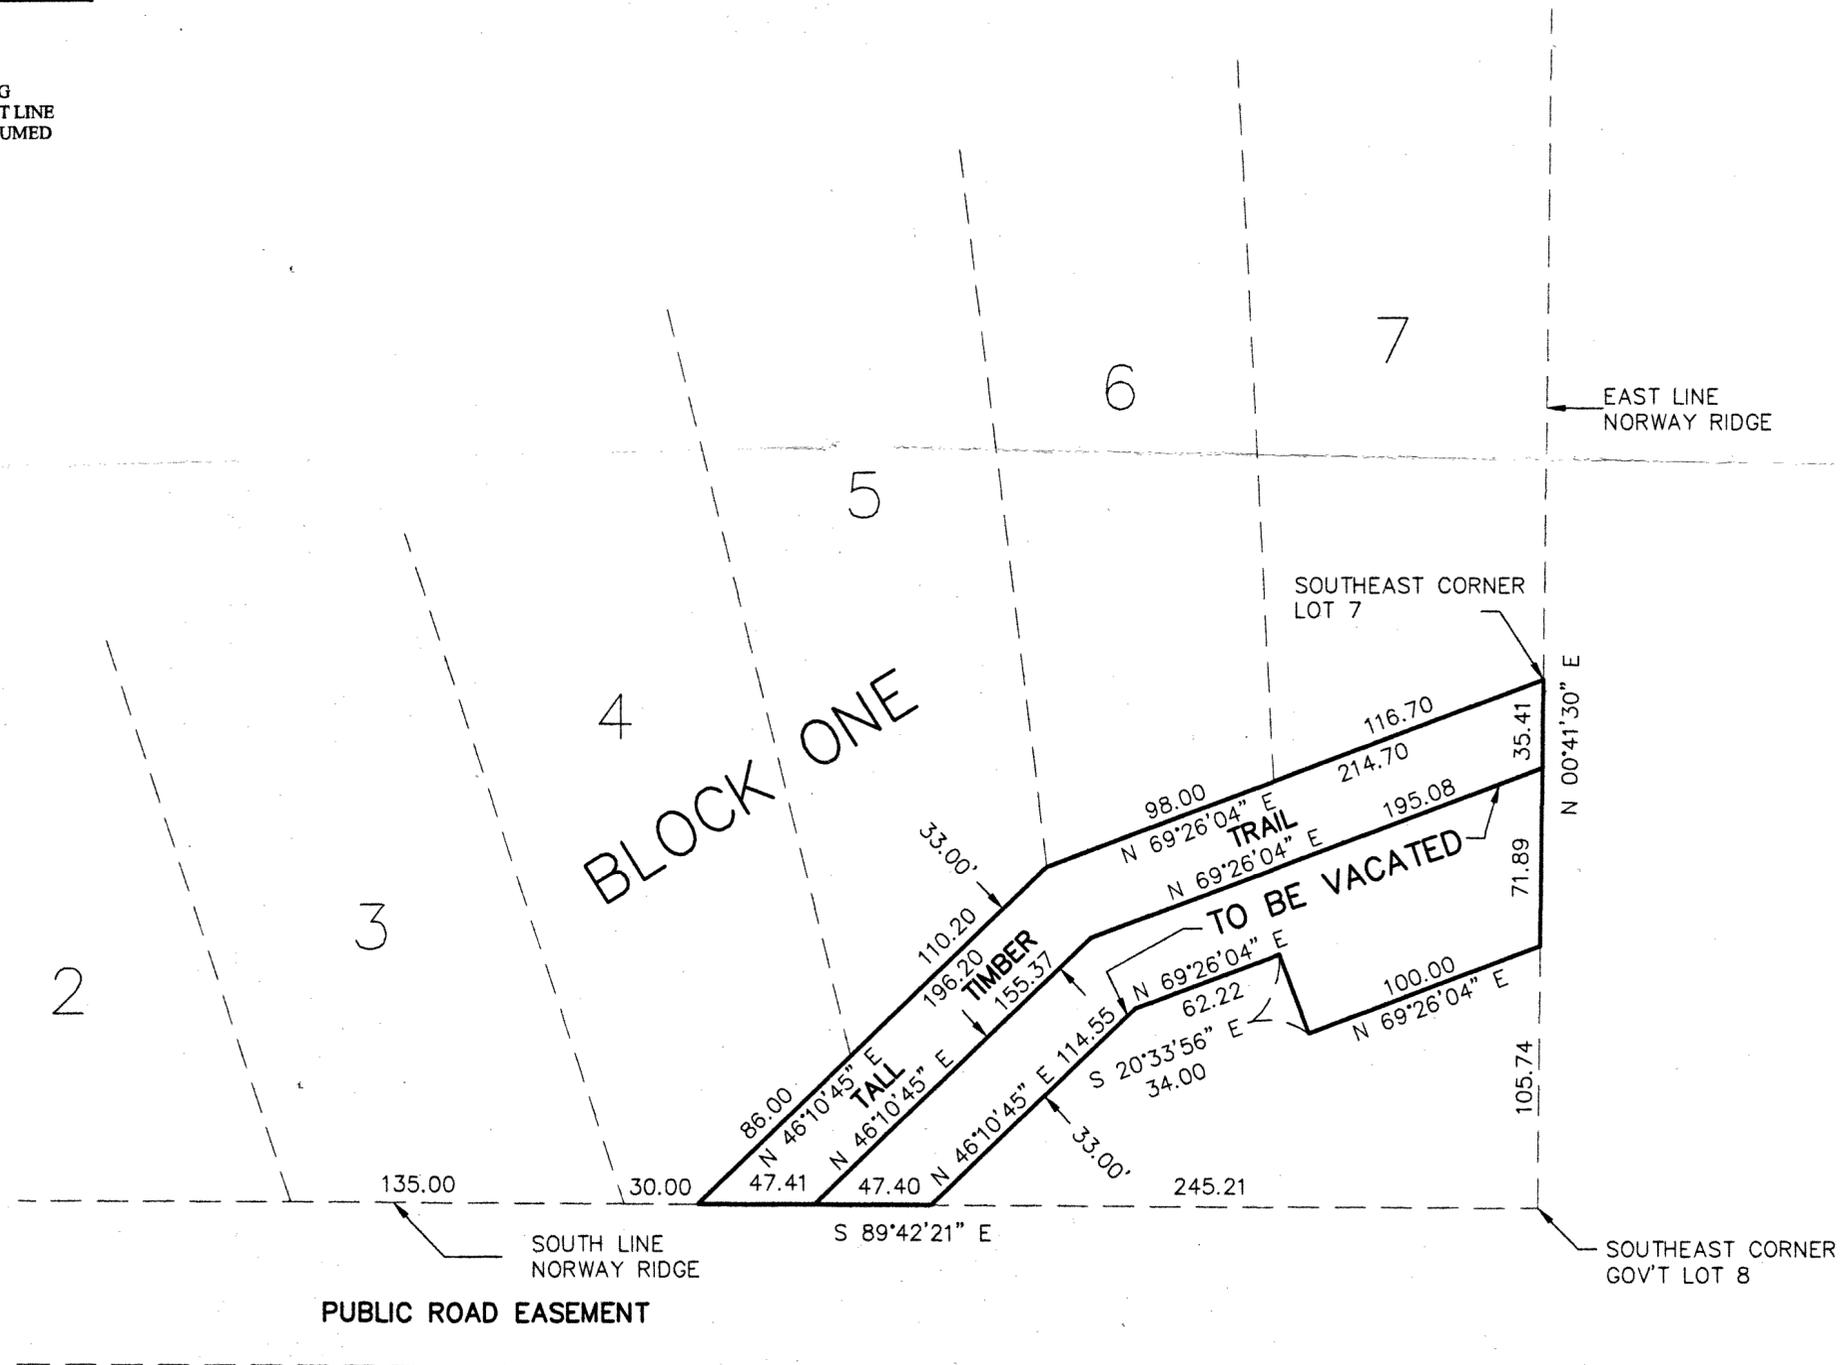

CERTIFICATE OF SURVEY STEVE BAKER P.O. BOX 974 WALKER, MN. 56484		COMPUTER: 002112 FIELD BOOK: BOOK FILE NO: 002112	DATE: 7/5/00 SCALE: 1"=50' HORZ. 1"=50' VERT. NONE	REVISIONS DATE DESCRIPTION _____ _____ _____	BY: _____ DATE: _____ I HEREBY CERTIFY THAT THIS SURVEY, PLAN, AND MAP ARE UNDER MY DIRECT SUPERVISION AND THAT I AM A DULY LICENSED ENGINEER OR LAND SURVEYOR UNDER THE LAWS OF THE STATE OF MINNESOTA. _____ DATE: 7/5/00 LIC. NO. 7126	Landecker & Associates, Inc. Engineering - Surveying - Planning Walker, MN 5514 Phone 218-971-1296 Fax 218-971-2772
SHEET 1 OF 1						