



CERTIFICATE OF SURVEY

PART OF THE NORTHEAST QUARTER OF THE SOUTHEAST QUARTER,
SECTION 21, TOWNSHIP 140 NORTH, RANGE 31 WEST,
CASS COUNTY, MINNESOTA

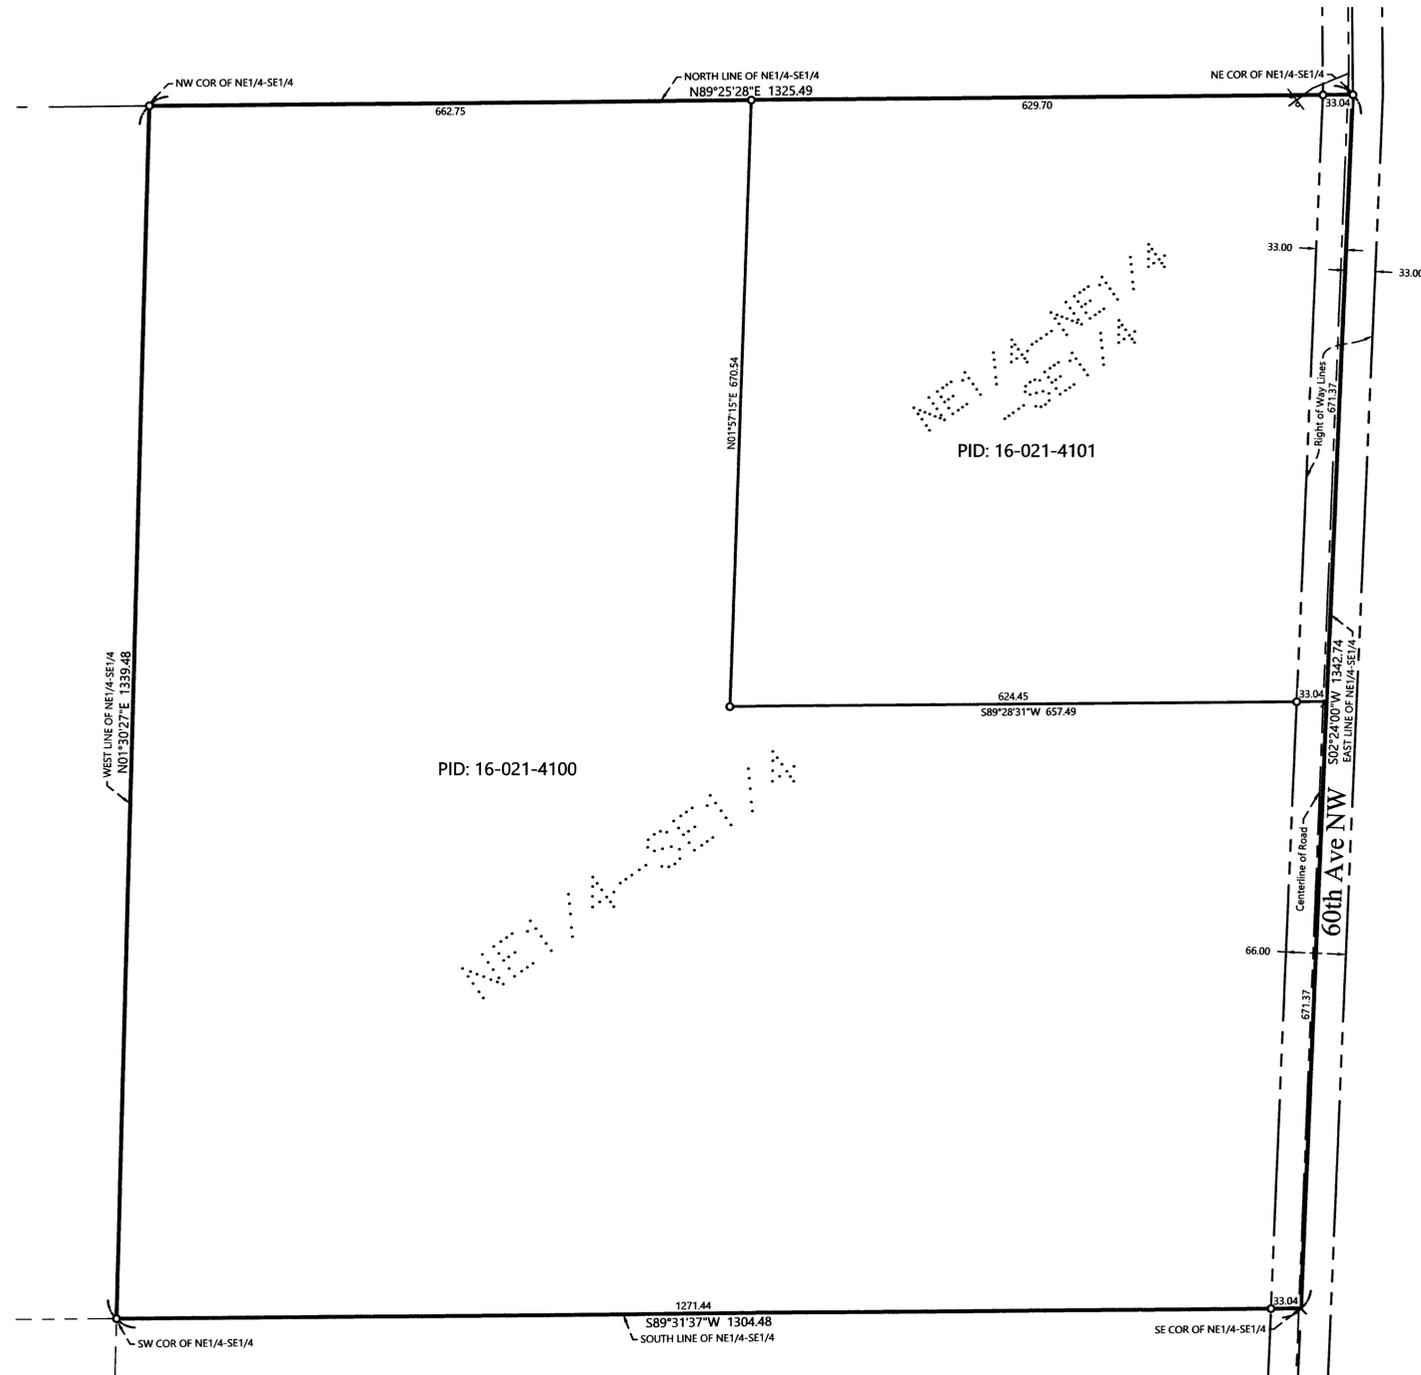

Section Breakdown

Sec. 21 T.140N. R.31W.
SCALE IN FEET
0 1000 2000

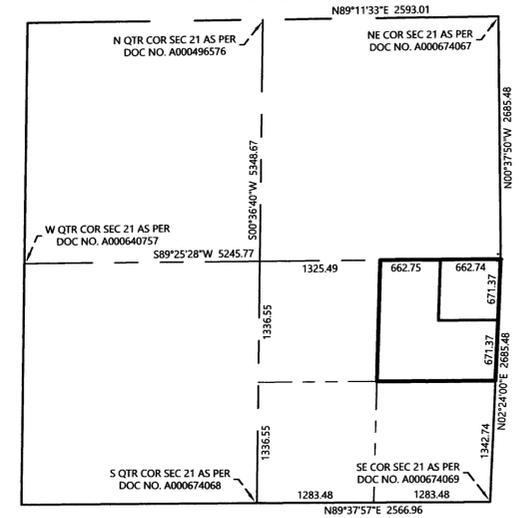

EXISTING DESCRIPTION:

Form No. 22-M - QUIT CLAIM DEED Minnesota Uniform Conveying Blanks (1978) Miller-Davis Co., St. Paul

Individual(s) to be individual(s)

No delinquent taxes and transfer entered; Certificate of Real Estate Value () filed (X) not required
Certificate of Real Estate Value No. 16-021-4101
January 30, 1997
by Harold Anderson County Auditor
by RL Deputy

STATE DEED TAX DUE HERON: 165
Date: 1/10/97

OFFICE OF COUNTY RECORDER
State of Minnesota, County of Cass
I hereby certify that the within instrument was filed in this office for record on the 30th day of January, A.D. 1997 at 1:30 o'clock P. M. and was duly recorded as Micro Doc. No. 385721
Clayton Kestler
COUNTY RECORDER

(required for recording date)

FOR VALUABLE CONSIDERATION, David A. Flyer, Gordon A. Friday, and Bernard Smieja, as members and officers of the Hackensack Gun Club, Grantor(s), hereby convey(s) and quitclaim(s) to Hiram Township, a political subdivision of the State of Minnesota, Grantee(s), real property in Cass County, Minnesota, described as follows:


The Northeast Quarter of the Northeast Quarter of the Southeast Quarter (NE1/4 NE1/4 SE1/4), Section Twenty-one (21), Township One Hundred Forty North (140N), Range Thirty-one West (31W).

LEGEND

- DENOTES IRON MONUMENT SET & MARKED BY LICENSE NO. 21367
- DENOTES MONUMENT FOUND
- × DENOTES CALCULATED POSITION
- ⊢ DENOTES EXISTING GATE

NOTES:

1. Zoning for subject tract = N/A.
2. Parcel ID for subject tract = 16-021-4100 & 16-021-4101.
3. Wetlands and improvements, other than those shown on this certificate, may exist that were not located during this survey.
4. All lines marked with flagging are only an approximation of the true boundary lines and are not to be used as an exact boundary location. Flagged lines should not be used for the establishment of improvements. To mark true boundary lines additional monumentation would be required.
5. Northern Engineering and Consulting, Inc. was not given nor has conducted a current title search for the subject property. Therefore the information contained in a title search may or may not be accurately shown on this certificate.

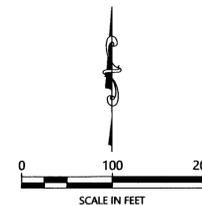

ORIENTATION OF THIS BEARING SYSTEM IS BASED ON THE MINNESOTA COUNTY COORDINATE SYSTEM, CASS COUNTY, NORTH ZONE (2011 ADJ.).

NO.	DATE	DESCRIPTION

I HEREBY CERTIFY THAT THIS SURVEY, PLAN OR REPORT WAS PREPARED BY ME OR UNDER MY DIRECT SUPERVISION AND THAT I AM A LICENSED PROFESSIONAL SURVEYOR UNDER THE LAWS OF THE STATE OF MINNESOTA.

Terry L. Freeman
TERRY L. FREEMAN
LIC. NO. 21367



CERTIFICATE OF SURVEY
Hiram Township
6497 Variety Lake Dr.
Hackensack, MN 56452

JOB NO. 22-199
DATE: 9-28-2022

SHEET NO.
1 OF 1