
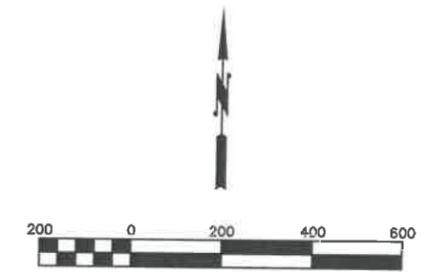


CERTIFICATE OF SURVEY

THE NORTH HALF OF THE NORTHEAST QUARTER
SECTION 8, TOWNSHIP 140 NORTH, RANGE 27 WEST (N. TRELIPE TWP.)

CASS COUNTY, MINNESOTA

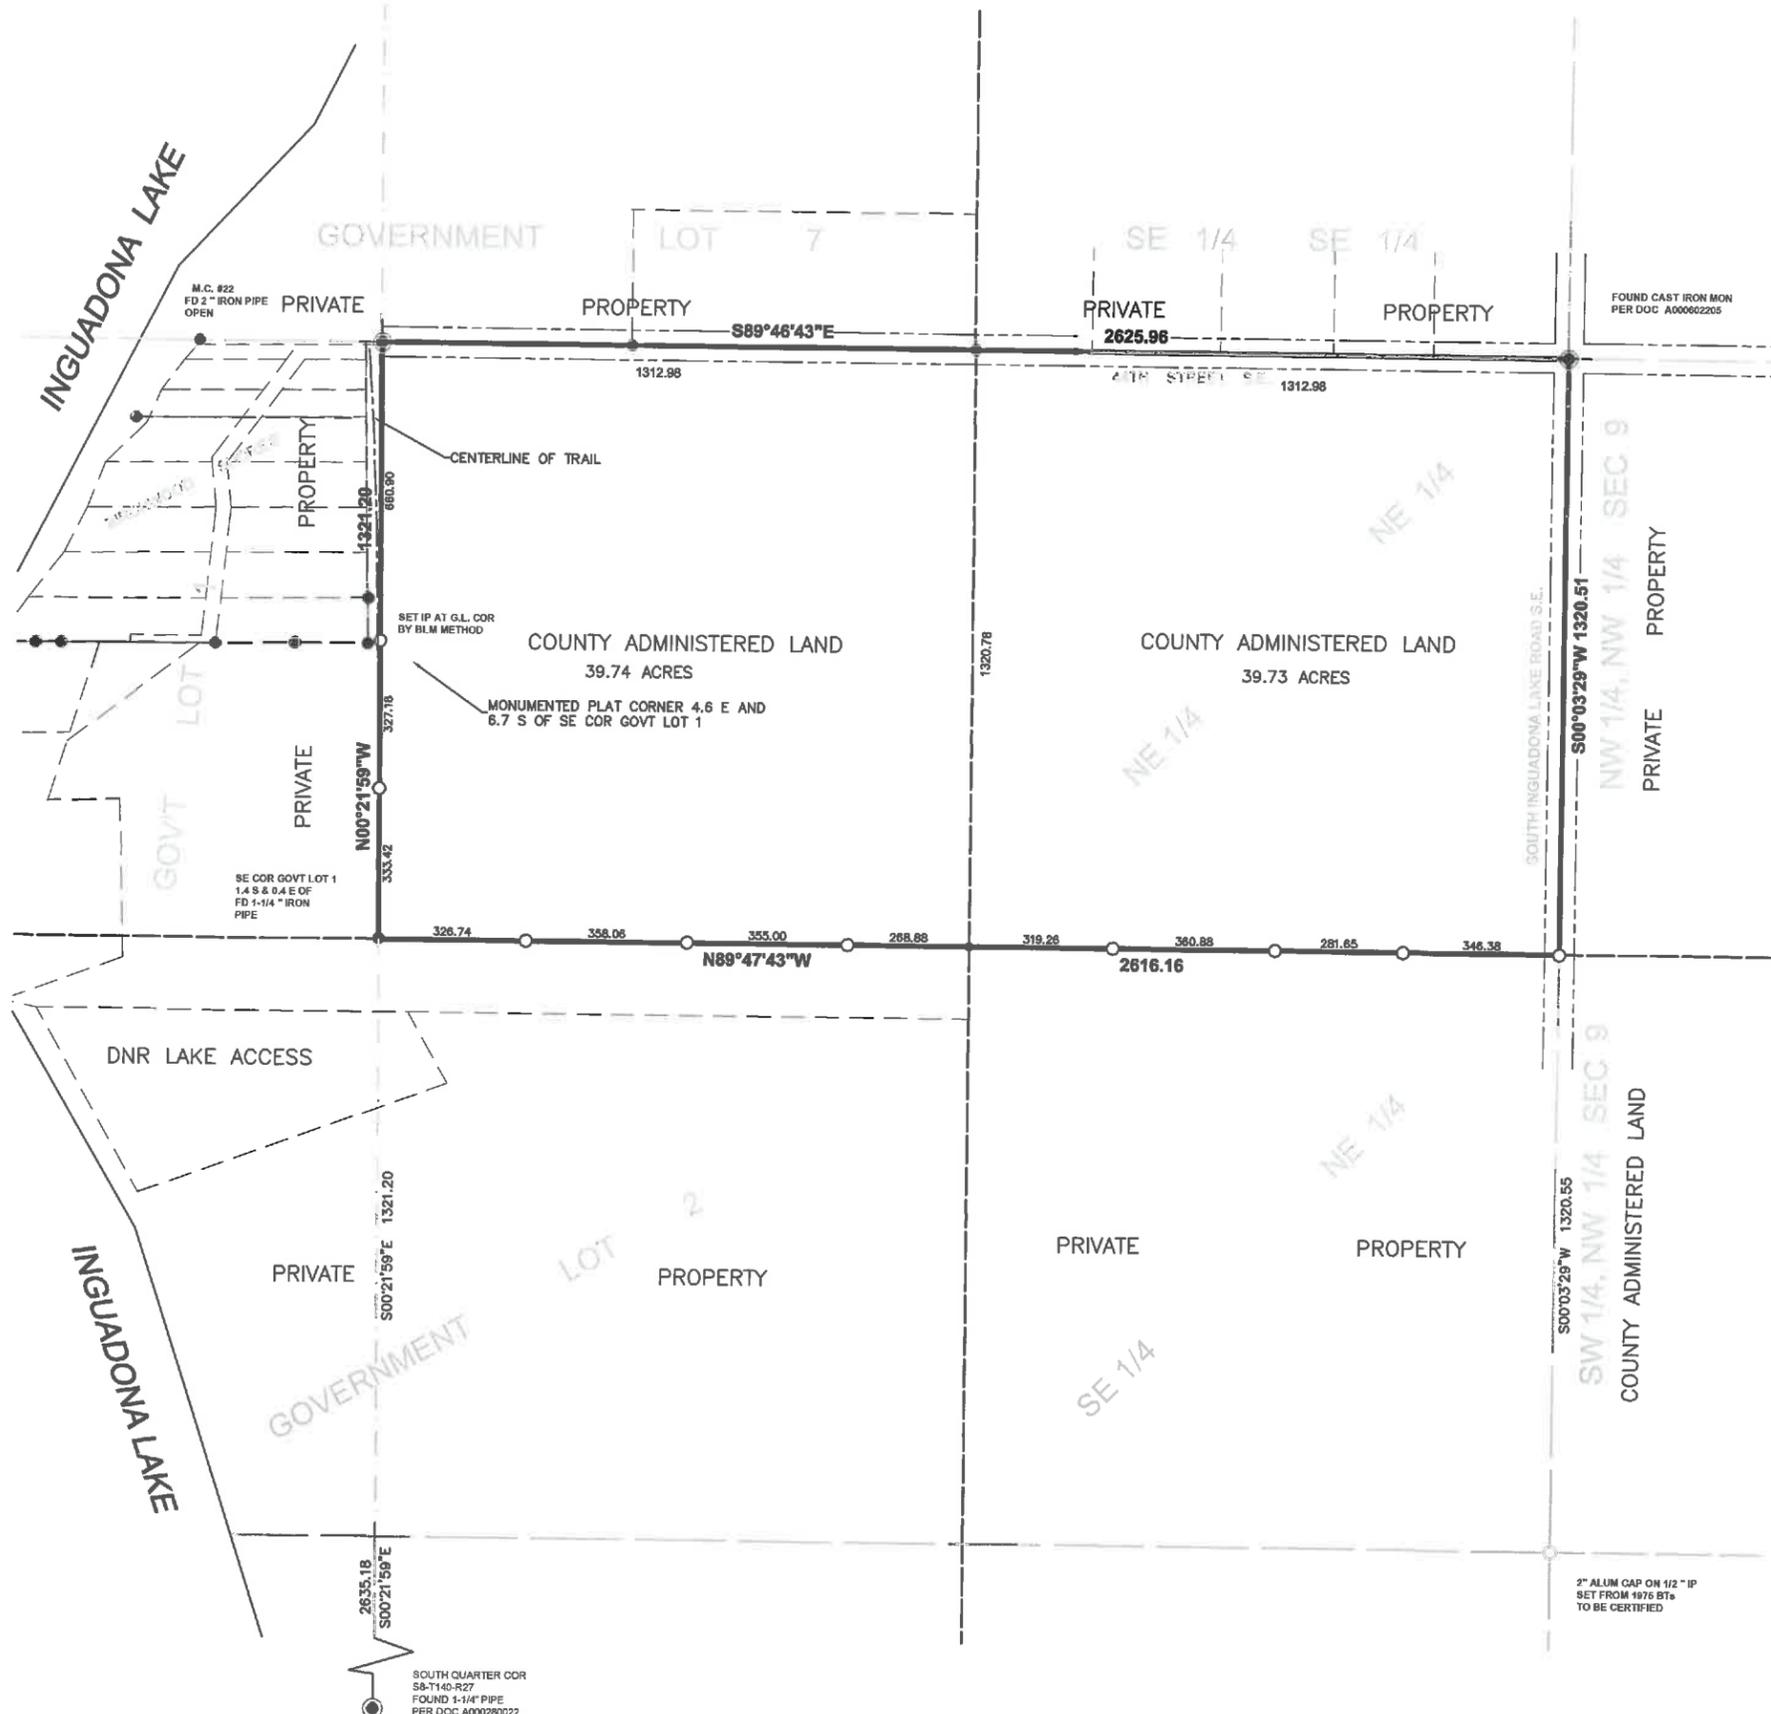

LEGEND

- FOUND CERTIFIED P.L.S. SECTION MONUMENT
- FOUND UNCERTIFIED IRON MONUMENT
- SET 1/2" IRON MONUMENT W/ PLASTIC CAP #25684
- ⊗ SET PLS MONUMENT TO BE CERTIFIED

SURVEYOR'S NOTES

1. This survey was prepared without the benefit of a Title Commitment or Title Opinion and therefore does not show easements and interests of record.
2. The last date of fieldwork for this survey was December ____, 2022.
3. The bearings shown on this survey are based on the Cass County Coordinate System (NAD 83, SOUTH ZONE).
4. In 1949 this section was surveyed prior to the platting of BIRCHWOOD SHORE'S. Due to measuring error the monumented lines of that plat do not conform to the historical method of section subdivision in the BLM Manual of Surveying Instruction. The boundaries shown are per the BLM Manual method.

This survey was prepared by me or under my direct supervision and I am a duly licensed land surveyor under the laws of the State of Minnesota.
Daniel J. McAninch
 DANIEL J. McANINCH, LS 25684
 CASS COUNTY SURVEYOR

8 December 2022
 DATE

Y:\projects\2022\202209 Inguadona\202209 8-140-27 land.dwg