


CERTIFICATE OF SURVEY

THE SOUTH HALF OF THE NORTHWEST QUARTER
 AND
 THE NORTHEAST QUARTER OF THE SOUTHWEST QUARTER
 SECTION 3, TOWNSHIP 138 NORTH, RANGE 32 WEST (McKinley Twp.)
 CASS COUNTY, MN

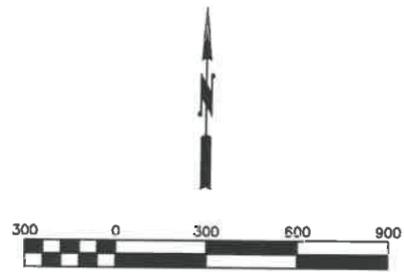

- LEGEND**
- FOUND CERTIFIED P.L.S. SECTION MONUMENT
 - FOUND UNCERTIFIED IRON MONUMENT
 - SET 1/2" IRON MONUMENT W/ PLASTIC CAP #25684


SURVEYOR'S NOTES

1. This survey was prepared without the benefit of a Title Commitment or Title Opinion and therefore does not show easements and interests of record.
2. The last date of fieldwork for this survey was xxxxxxxxxxxxxx
3. The bearings shown on this survey are based on the Cass County Coordinate System (NAD 83, SOUTH ZONE).
4. Due to safety issues buried monuments in State Highway 64 could not be recovered by digging.

This survey was prepared by me or under my direct supervision and I am a duly licensed land surveyor under the laws of the State of Minnesota.

Daniel J. McAninch
 DANIEL J. McANINCH, LS 25684
 CASS COUNTY SURVEYOR

6 February 2023
 DATE

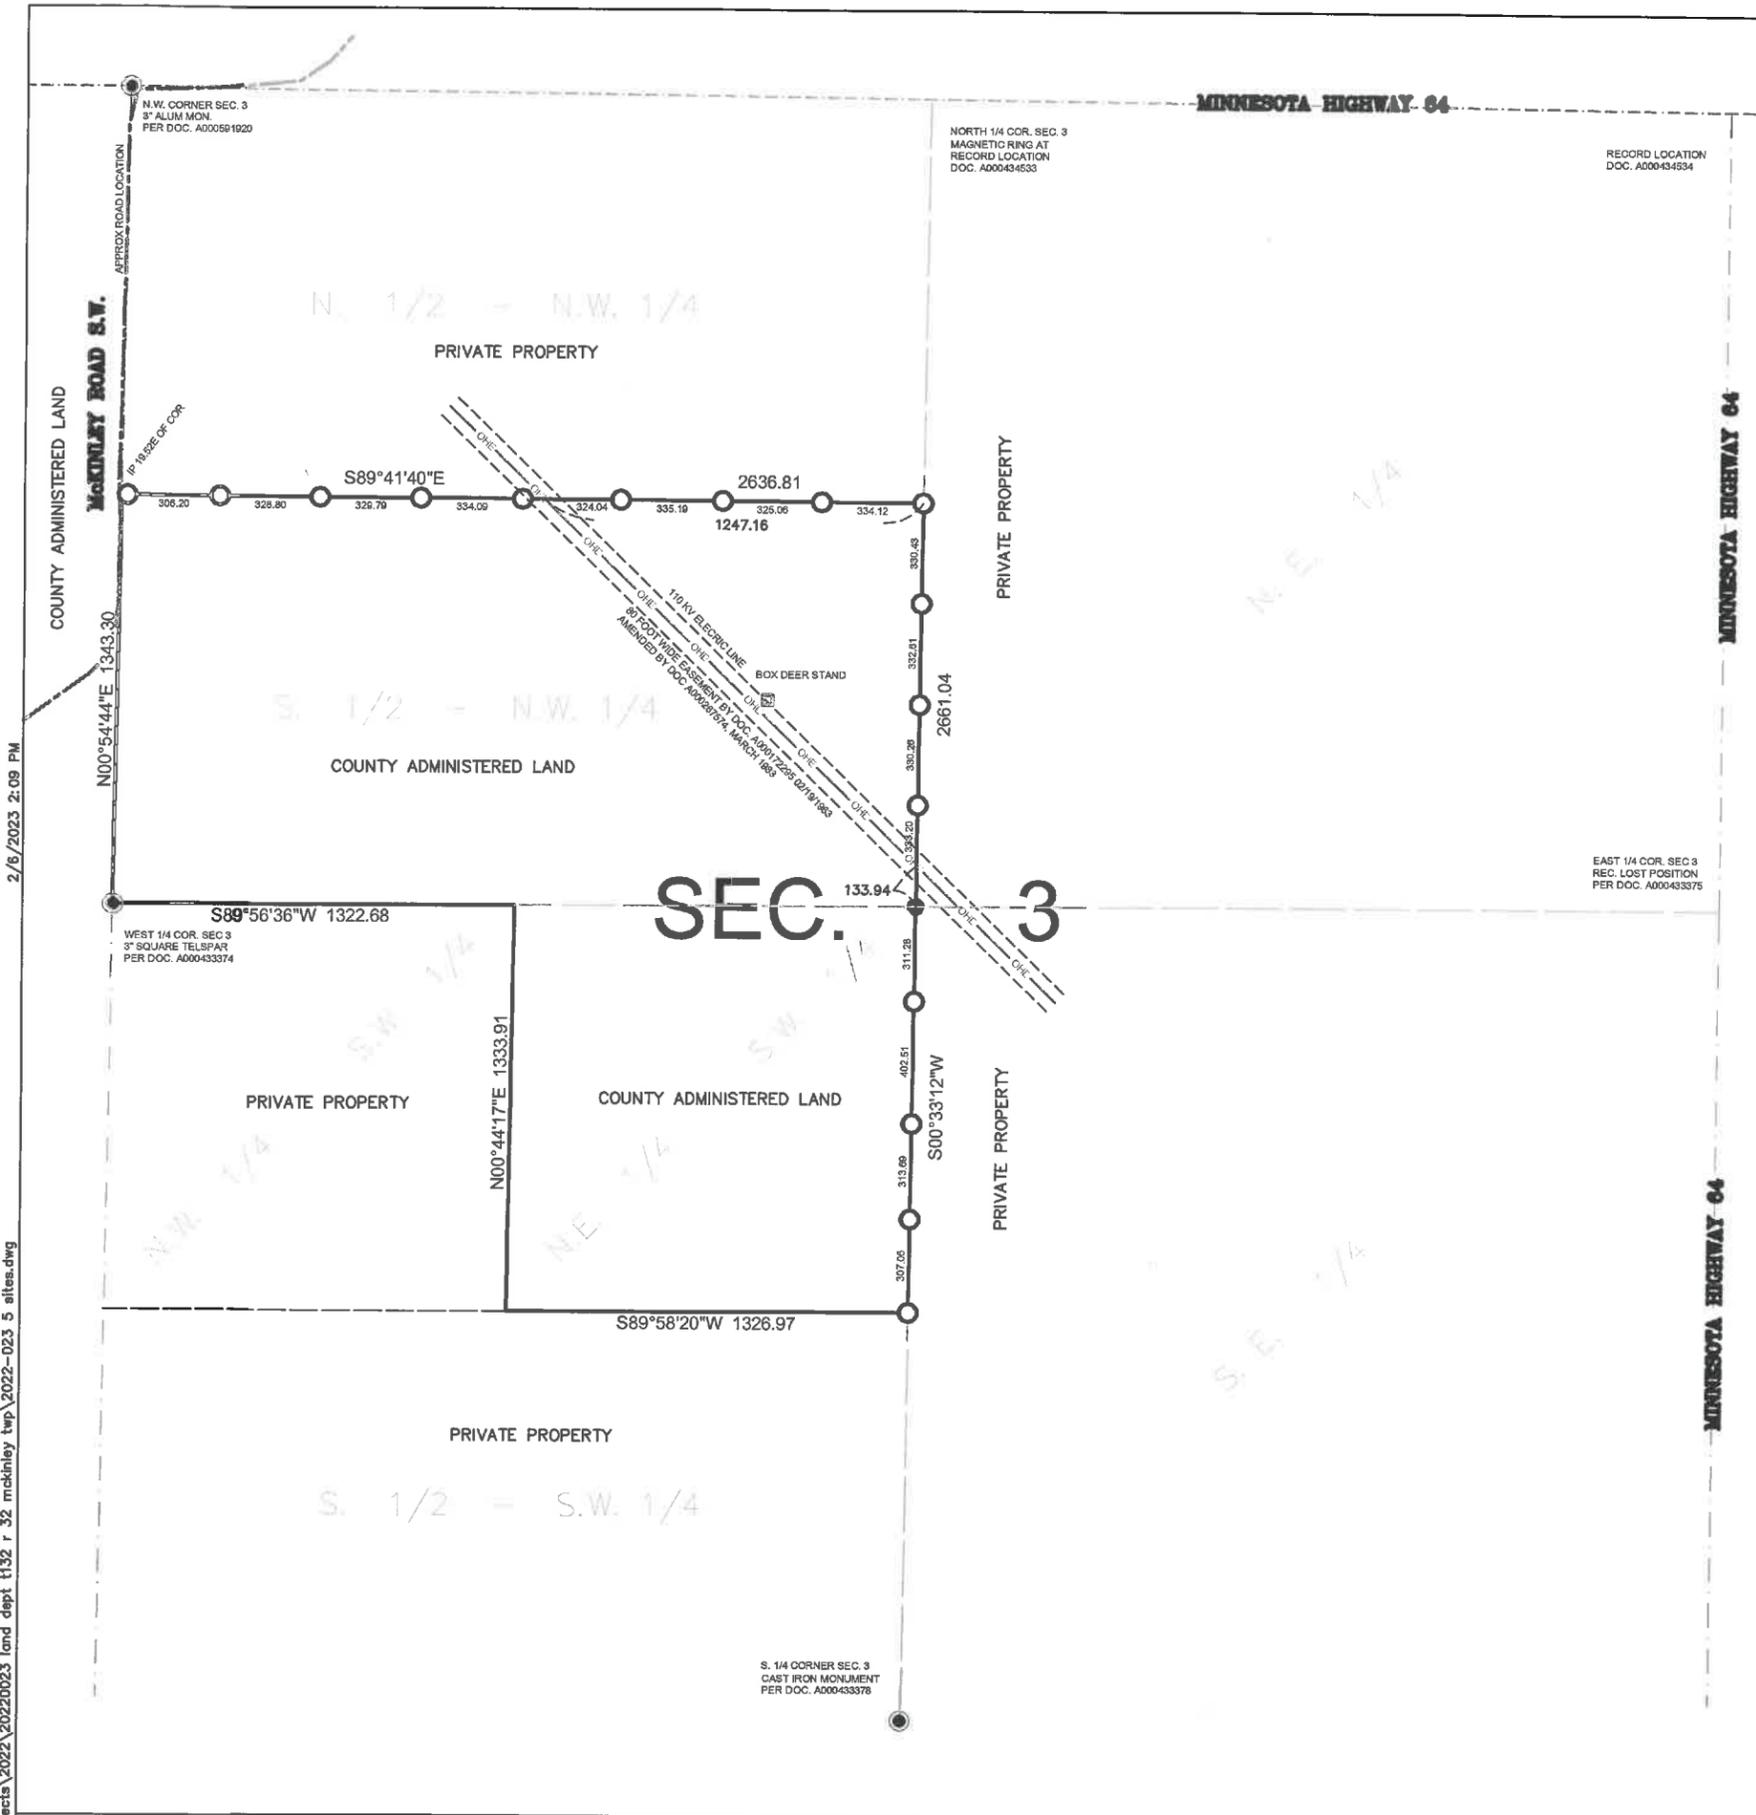

2/6/2023 2:09 PM

x:\projects\2022\202202023 land dept t132 r 32.mckinley.twp.2022-023 5 attes.dwg