



x:\projects\2022\20220023 land dept 1132 r 32 mckinley twp\2022-023 5 a1res.dwg 2/16/2023 8:37 AM

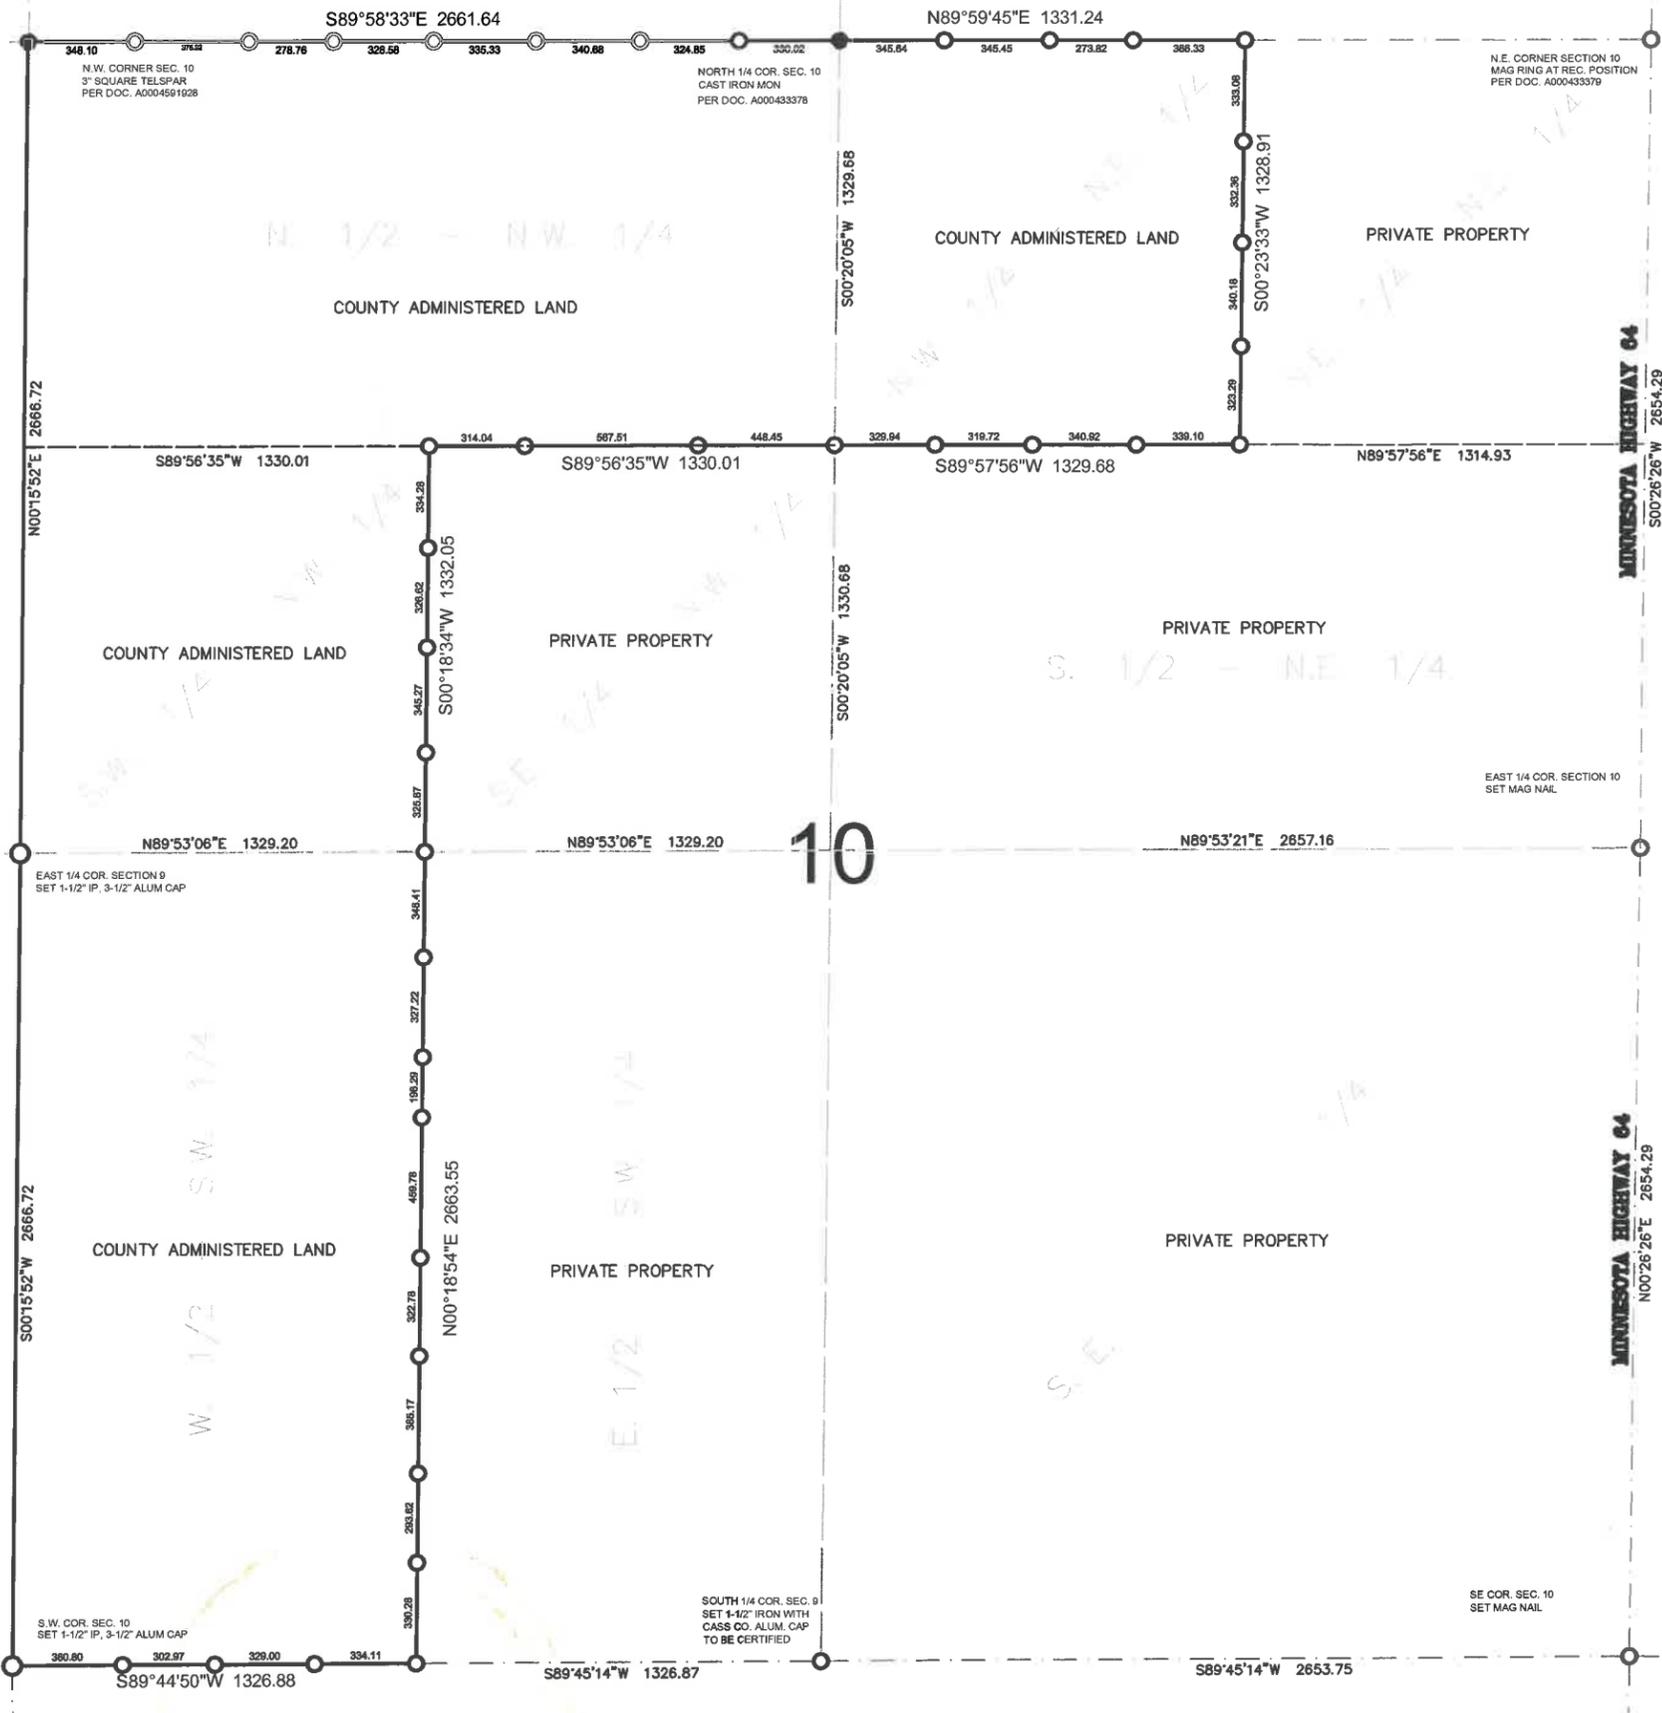

CERTIFICATE OF SURVEY

**THE NORTHWEST QUARTER OF THE NORTHEAST QUARTER
 THE SOUTHWEST QUARTER OF THE NORTHWEST QUARTER
 THE NORTH HALF OF THE NORTHWEST QUARTER
 AND THE WEST HALF OF THE SOUTHWEST QUARTER
 SECTION 10, TOWNSHIP 138 NORTH RANGE 32 WEST (McKinley Twp.)
 CASS COUNTY, MINNESOTA**

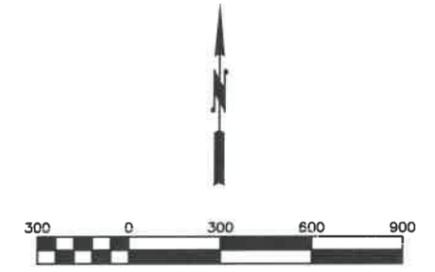

- LEGEND**
- FOUND CERTIFIED P.L.S. SECTION MONUMENT
 - FOUND UNCERTIFIED IRON MONUMENT
 - SET 1/2" IRON MONUMENT W/ PLASTIC CAP #25684

SURVEYOR'S NOTES

1. This survey was prepared without the benefit of a Title Commitment or Title Opinion and therefore does not show easements and interests of record.
2. The last date of fieldwork for this survey was February 13, 2023.
3. The bearings shown on this survey are based on the Cass County Coordinate System (NAD 83, SOUTH ZONE).

This survey was prepared by me or under my direct supervision and I am a duly licensed land surveyor under the laws of the State of Minnesota.
Daniel J. McAninch 16 February 2023
 DANIEL J. McANINCH, LS 25684 DATE
 CASS COUNTY SURVEYOR