
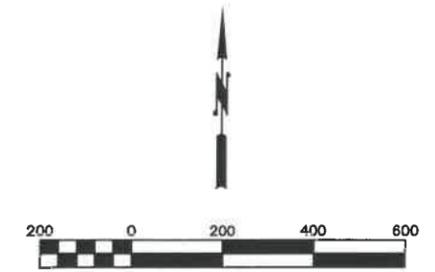


CERTIFICATE OF SURVEY

THE NORTHEAST QUARTER OF THE SOUTHEAST QUARTER
SECTION 24, TOWNSHIP 138 NORTH, RANGE 32 WEST (McKinley Twp)
CASS COUNTY, MINNESOTA

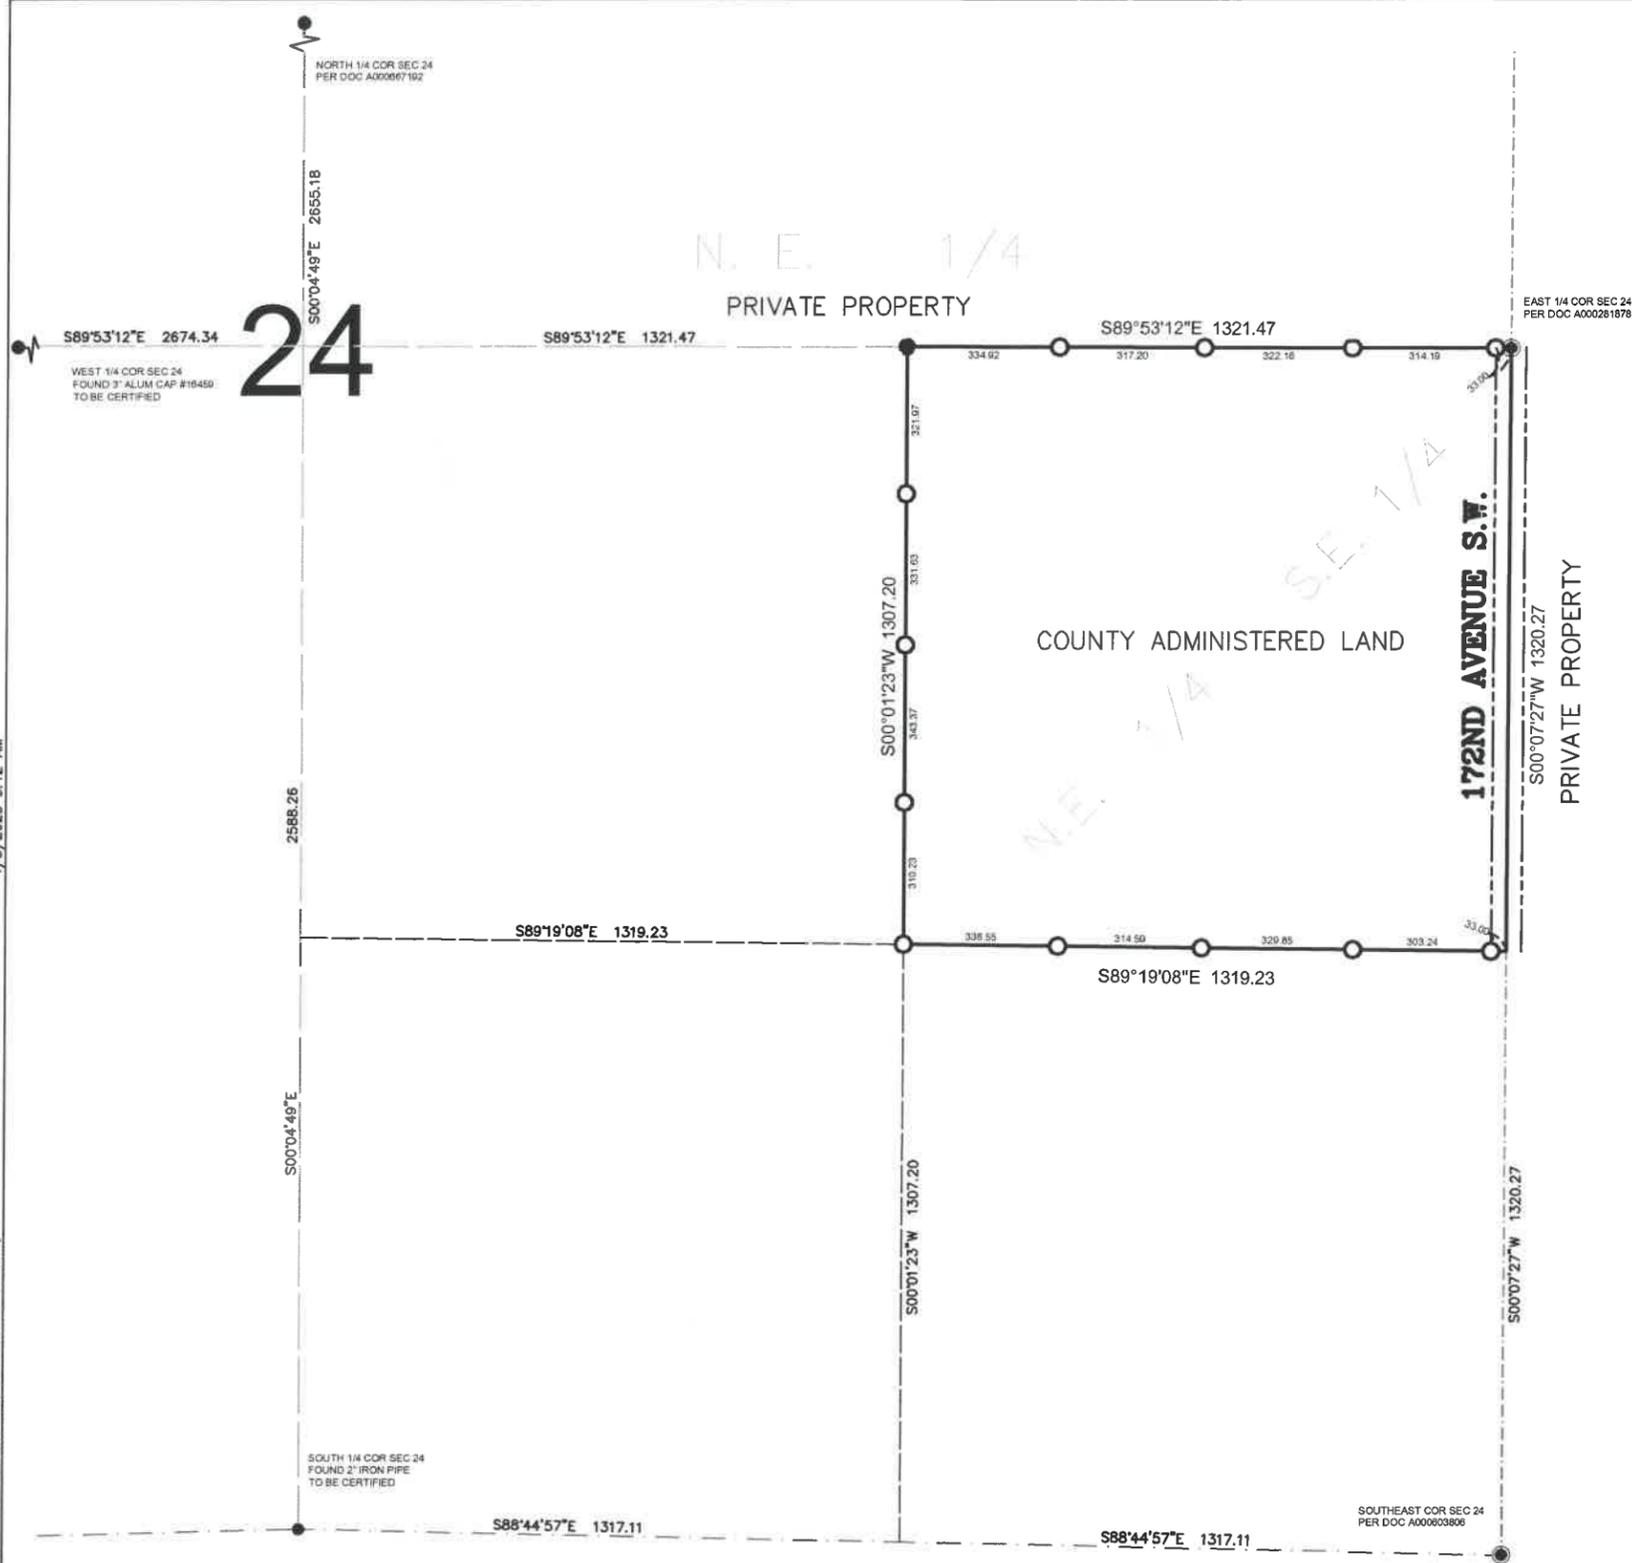

LEGEND

- FOUND CERTIFIED P.L.S. SECTION MONUMENT
- FOUND UNCERTIFIED IRON MONUMENT
- SET 1/2" IRON MONUMENT W/ PLASTIC CAP #25684

SURVEYOR'S NOTES

1. This survey was prepared without the benefit of a Title Commitment or Title Opinion and therefore does not show easements and interests of record.
2. The last date of fieldwork for this survey was February 25, 2023.
3. The bearings shown on this survey are based on the Cass County Coordinate System (NAD 83, SOUTH ZONE).
4. At the time the field survey was conducted there was significant snow cover which made identification of monuments difficult in remote areas.

This survey was prepared by me or under my direct supervision and I am a duly licensed land surveyor under the laws of the State of Minnesota.
Daniel J. McAninch
 DANIEL J. McANINCH, LS 25684
 CASS COUNTY SURVEYOR
 DATE 4 April 2023

x:\projects\2022\20220023 land dept 1130 r 32 mckinley twp\2022-023-5 sites.dwg 4/3/2023 9:12 AM

9907