


# CERTIFICATE OF SURVEY

For Warren Ortenblad


LOTS 5 & 6, BLOCK ONE, Plat of RE-ECHO RIDGE  
 Situated within GOVERNMENT LOT 4,  
 SECTION 4, TOWNSHIP 141 NORTH, RANGE 26 WEST, 5TH P.M.,  
 CASS COUNTY, MINNESOTA.

OUTLOT 6

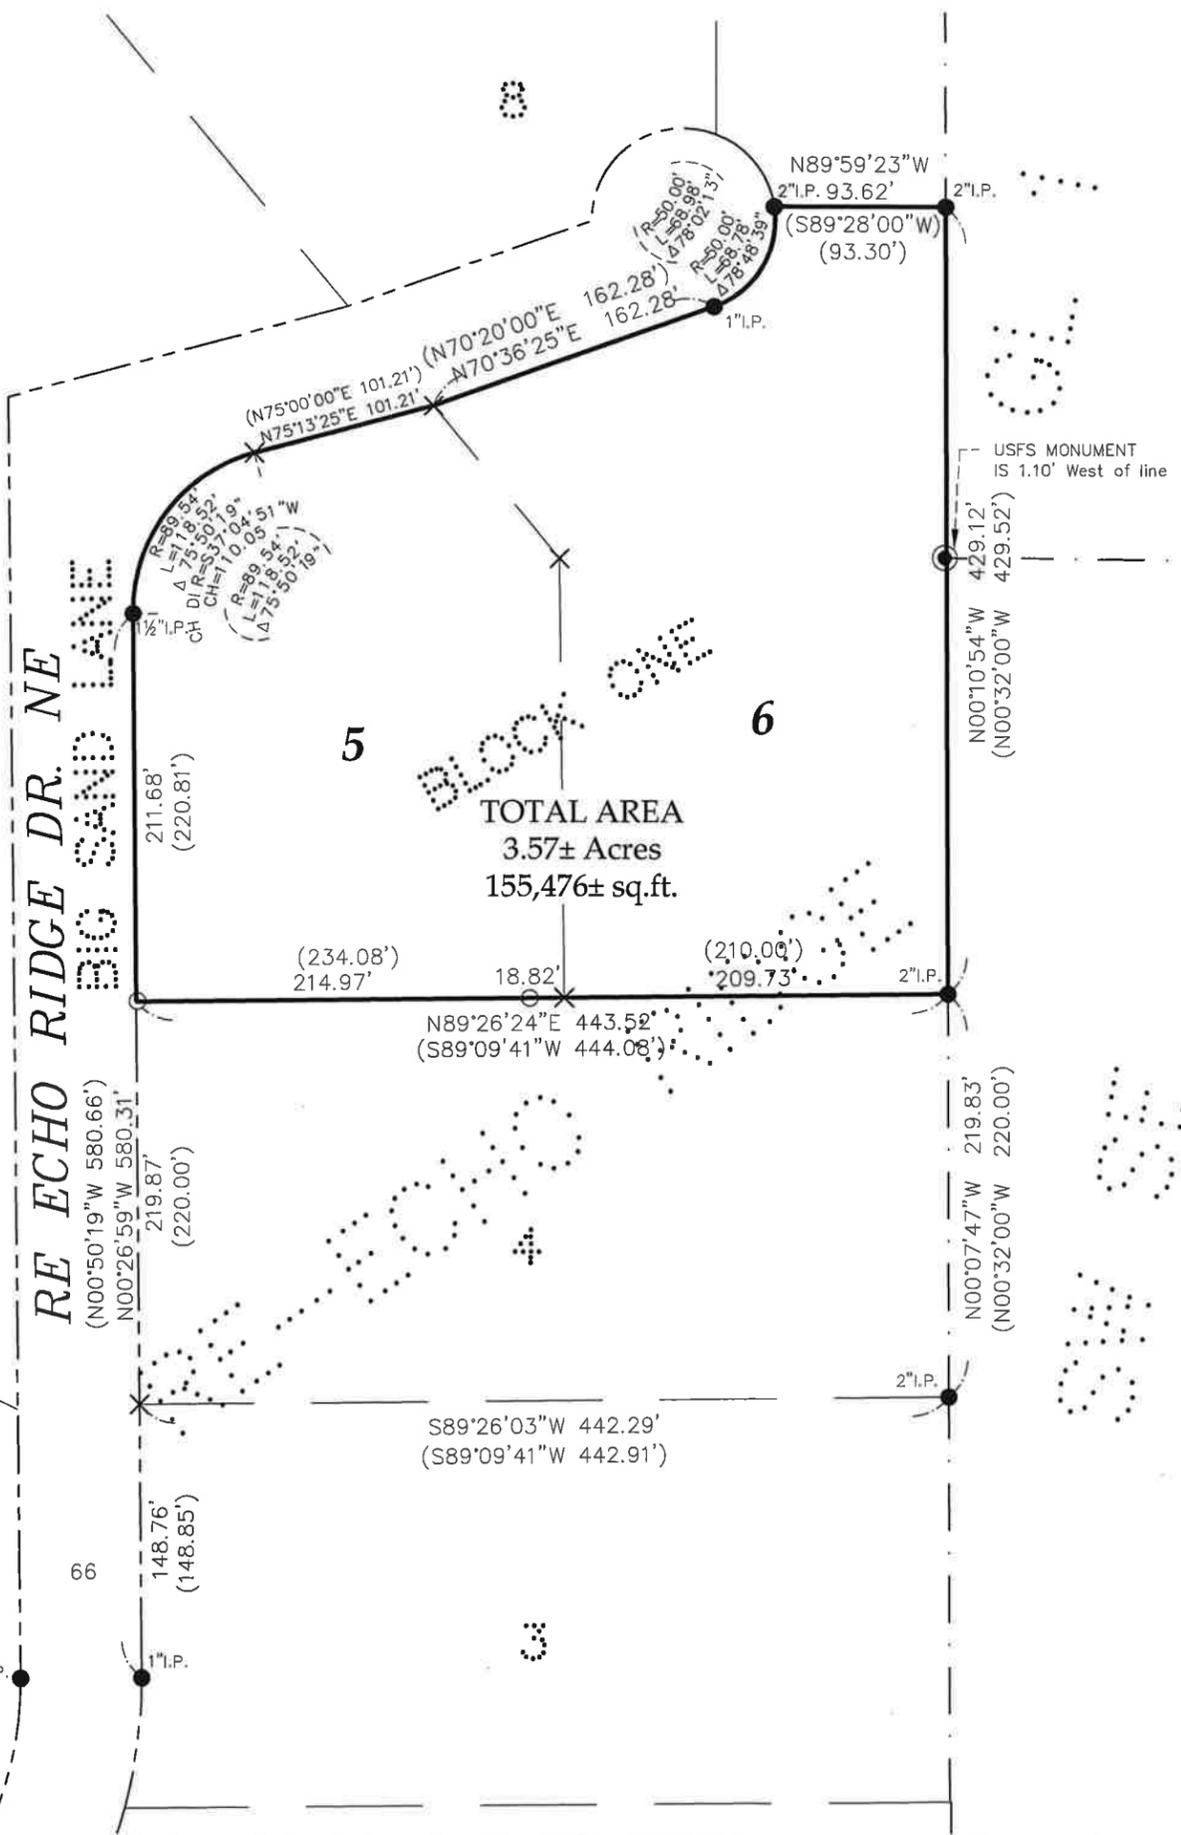

**Surveyor's Note:**

The purpose of this survey was to stake the South and East line of Lots 5 & 6, Block One, RE-ECHO RIDGE

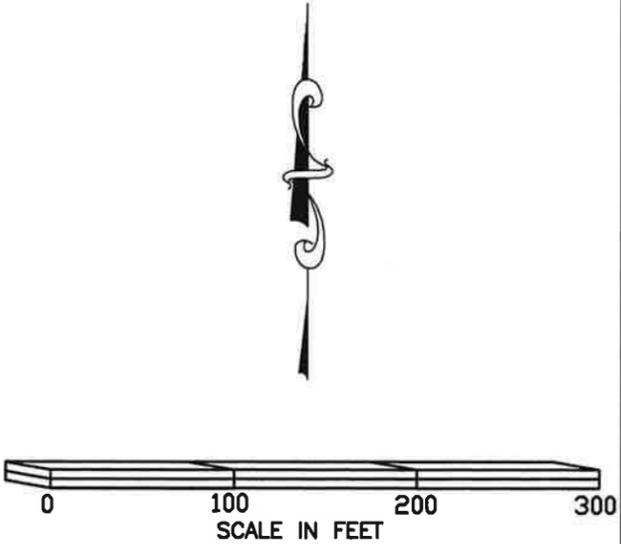

THE BEARING ORIENTATION OF THIS SURVEY IS BASED ON CASS COUNTY NORTH ZONE NAD83(96) DATUM.

| LEGEND   |  |
|----------|--|
| ⊙        | DENOTES USFS MONUMENT FOUND                                  |
| ●        | DENOTES IRON MONUMENT FOUND                                  |
| ○        | DENOTES SET 3/4"X18" IRON PIPE W/PLASTIC CAP STAMPED "45353" |
| ×        | DENOTES CALCULATED POSITION                                  |
| (325.00) | DENOTES DEED OR PLAT MEASURE                                 |

**EagleEye Data Services**  
 32214 Southwood Road  
 Grand Rapids, MN 55744  
 (218)244-7030

I HEREBY CERTIFY THAT THIS SURVEY, PLAN OR REPORT WAS PREPARED BY ME OR UNDER MY DIRECT SUPERVISION AND THAT I AM A DULY LICENSED LAND SURVEYOR UNDER THE LAWS OF THE STATE OF MINNESOTA.

SIGNATURE: *Coby J. Hendershott*  
 COBEY J. HENDERSHOTT

DATE 06-03-2023 LIC.NO. 45353