


# CERTIFICATE OF SURVEY

PART OF THE NORTHEAST QUARTER OF THE NORTHWEST QUARTER,  
AND THE NORTHWEST QUARTER OF THE NORTHEAST QUARTER,  
SECTION 20, TOWNSHIP 142 NORTH, RANGE 31 WEST,  
CASS COUNTY, MINNESOTA

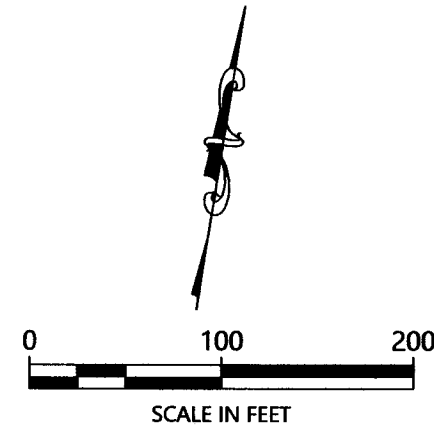

ORIENTATION OF THIS BEARING SYSTEM IS BASED ON  
THE MINNESOTA COUNTY COORDINATE SYSTEM, CASS  
COUNTY, NORTH ZONE (2011 ADJ.).

## EXISTING DESCRIPTION:

38-120-1200  
No. of Acres: 38.1200  
Date of Survey: 7/19/23  
Surveyor: Terry L. Freeman  
CASS COUNTY, MINNESOTA  
Lic. No. 21967

DEED TAX DUE: \$ 1.05





Subject to easements, restrictions and reservations of record.  
Deed by Sautbain et al. 16-5-16  
Deed by Sautbain et al. 16-5-16  
Parcel # No. 38-120-1200

## LEGEND

- DENOTES IRON MONUMENT SET & MARKED BY LICENSE NO. 21367
- DENOTES SET LATH
- DENOTES MONUMENT FOUND
- DENOTES BRASS CAPPED MONUMENT FOUND
- DENOTES FOUND POST
- ✕ DENOTES CALCULATED POSITION
- (N01°23'45"E 123.45) DENOTES DEEDED VALUES
- ⊂ DENOTES EXISTING LP TANK
- ⊙ DENOTES EXISTING SEPTIC CLEANOUT & SEPTIC TANK LID
- ▤ DENOTES EXISTING BUILDING (located at eave corners)
- ▨ DENOTES EDGE OF EXISTING GRAVEL
- ▩ DENOTES EDGE OF EXISTING BITUMINOUS

## NOTES:

- Zoning for subject tract = Rural Residential 1 (RR-1).
- Parcel ID for subject tract = 38-120-1200 & 38-120-2102.
- Wetlands and improvements, other than those shown on this certificate, may exist that were not located during this survey.
- All lines marked with flagging are only an approximation of the true boundary lines and are not to be used as an exact boundary location. Flagged lines should not be used for the establishment of improvements. To mark true boundary lines additional monumentation would be required.
- Northern Engineering and Consulting, Inc. was not given nor has conducted a current title search for the subject property. Therefore the information contained in a title search may or may not be accurately shown on this certificate.

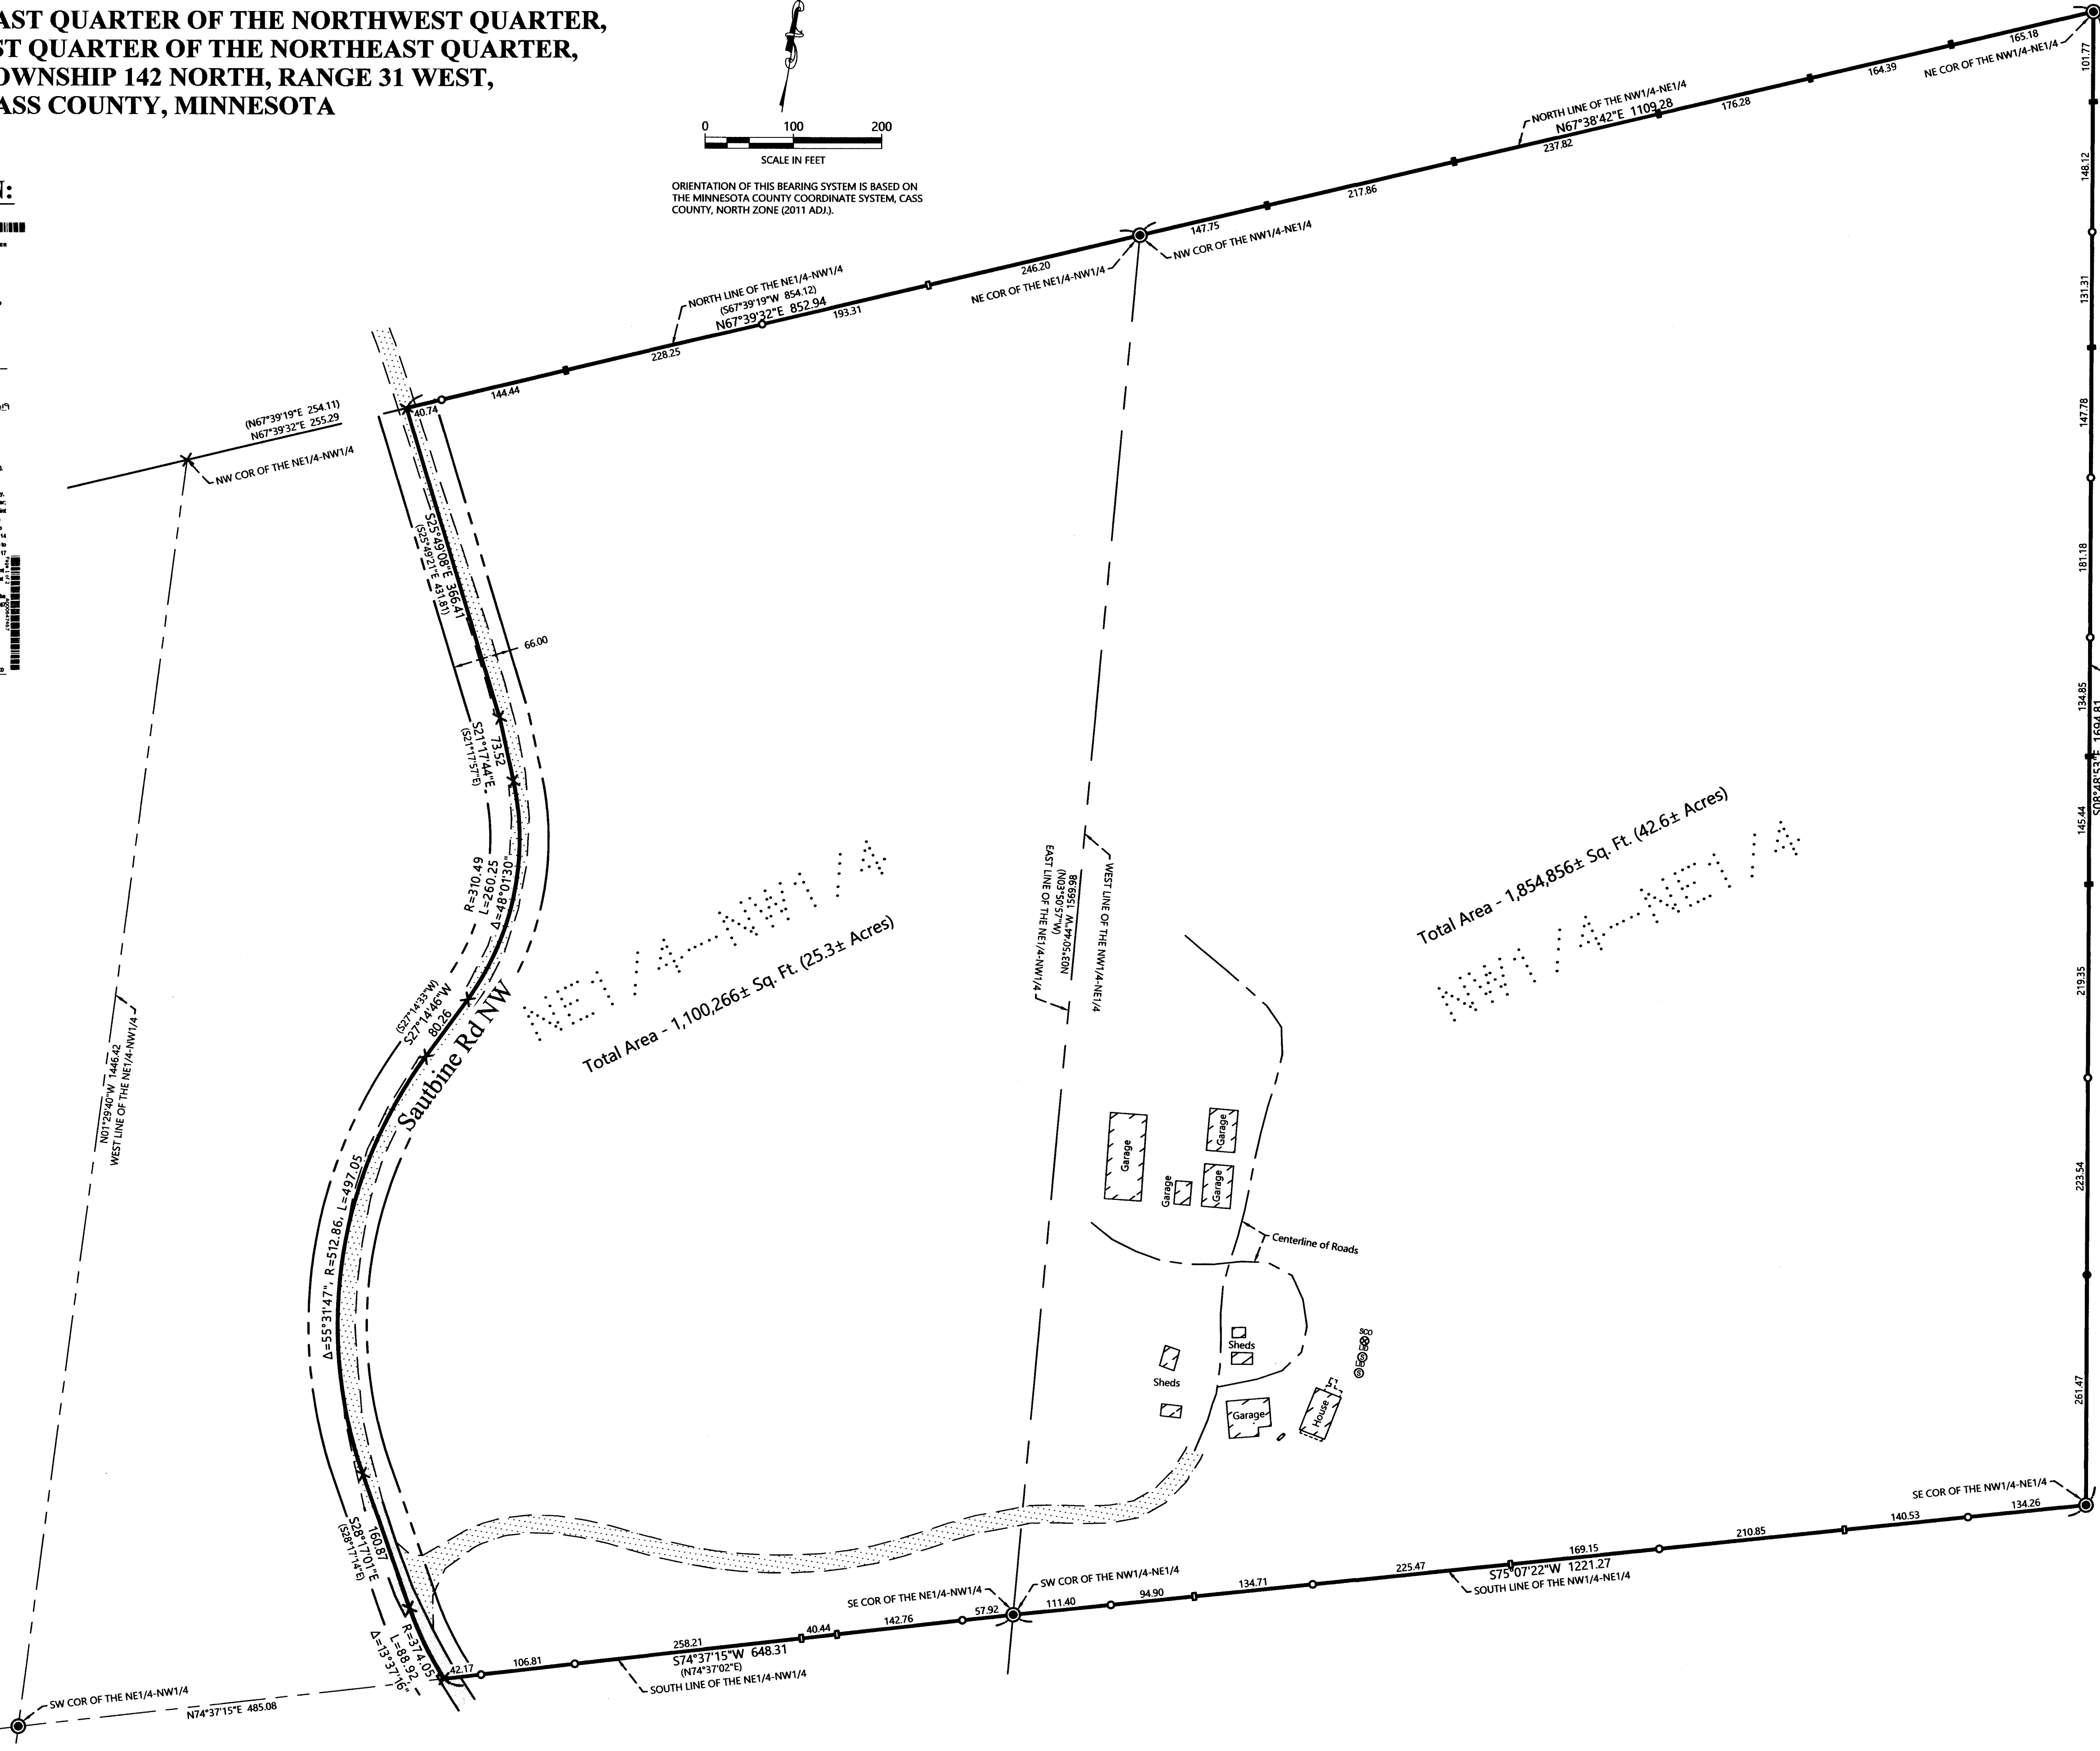

REVISIONS:	NO.	DATE	DESCRIPTION

I HEREBY CERTIFY THAT THIS SURVEY, PLAN OR REPORT WAS PREPARED BY ME OR UNDER MY DIRECT SUPERVISION AND THAT I AM A DULY LICENSED LAND SURVEYOR UNDER THE LAWS OF THE STATE OF MINNESOTA.

TERRY L. FREEMAN  
7/19/23  
LIC. NO. 21967



CERTIFICATE OF SURVEY  
Holly Sautbain  
P.O. Box 462  
Walker, MN 56484

JOB NO. 23-128  
DATE: 7-19-2023  
SHEET NO. 1 OF 1