


CERTIFICATE OF SURVEY

GOVERNMENT LOT 7,
SECTION 11, TOWNSHIP 142 NORTH, RANGE 29 WEST,
CASS COUNTY, MINNESOTA

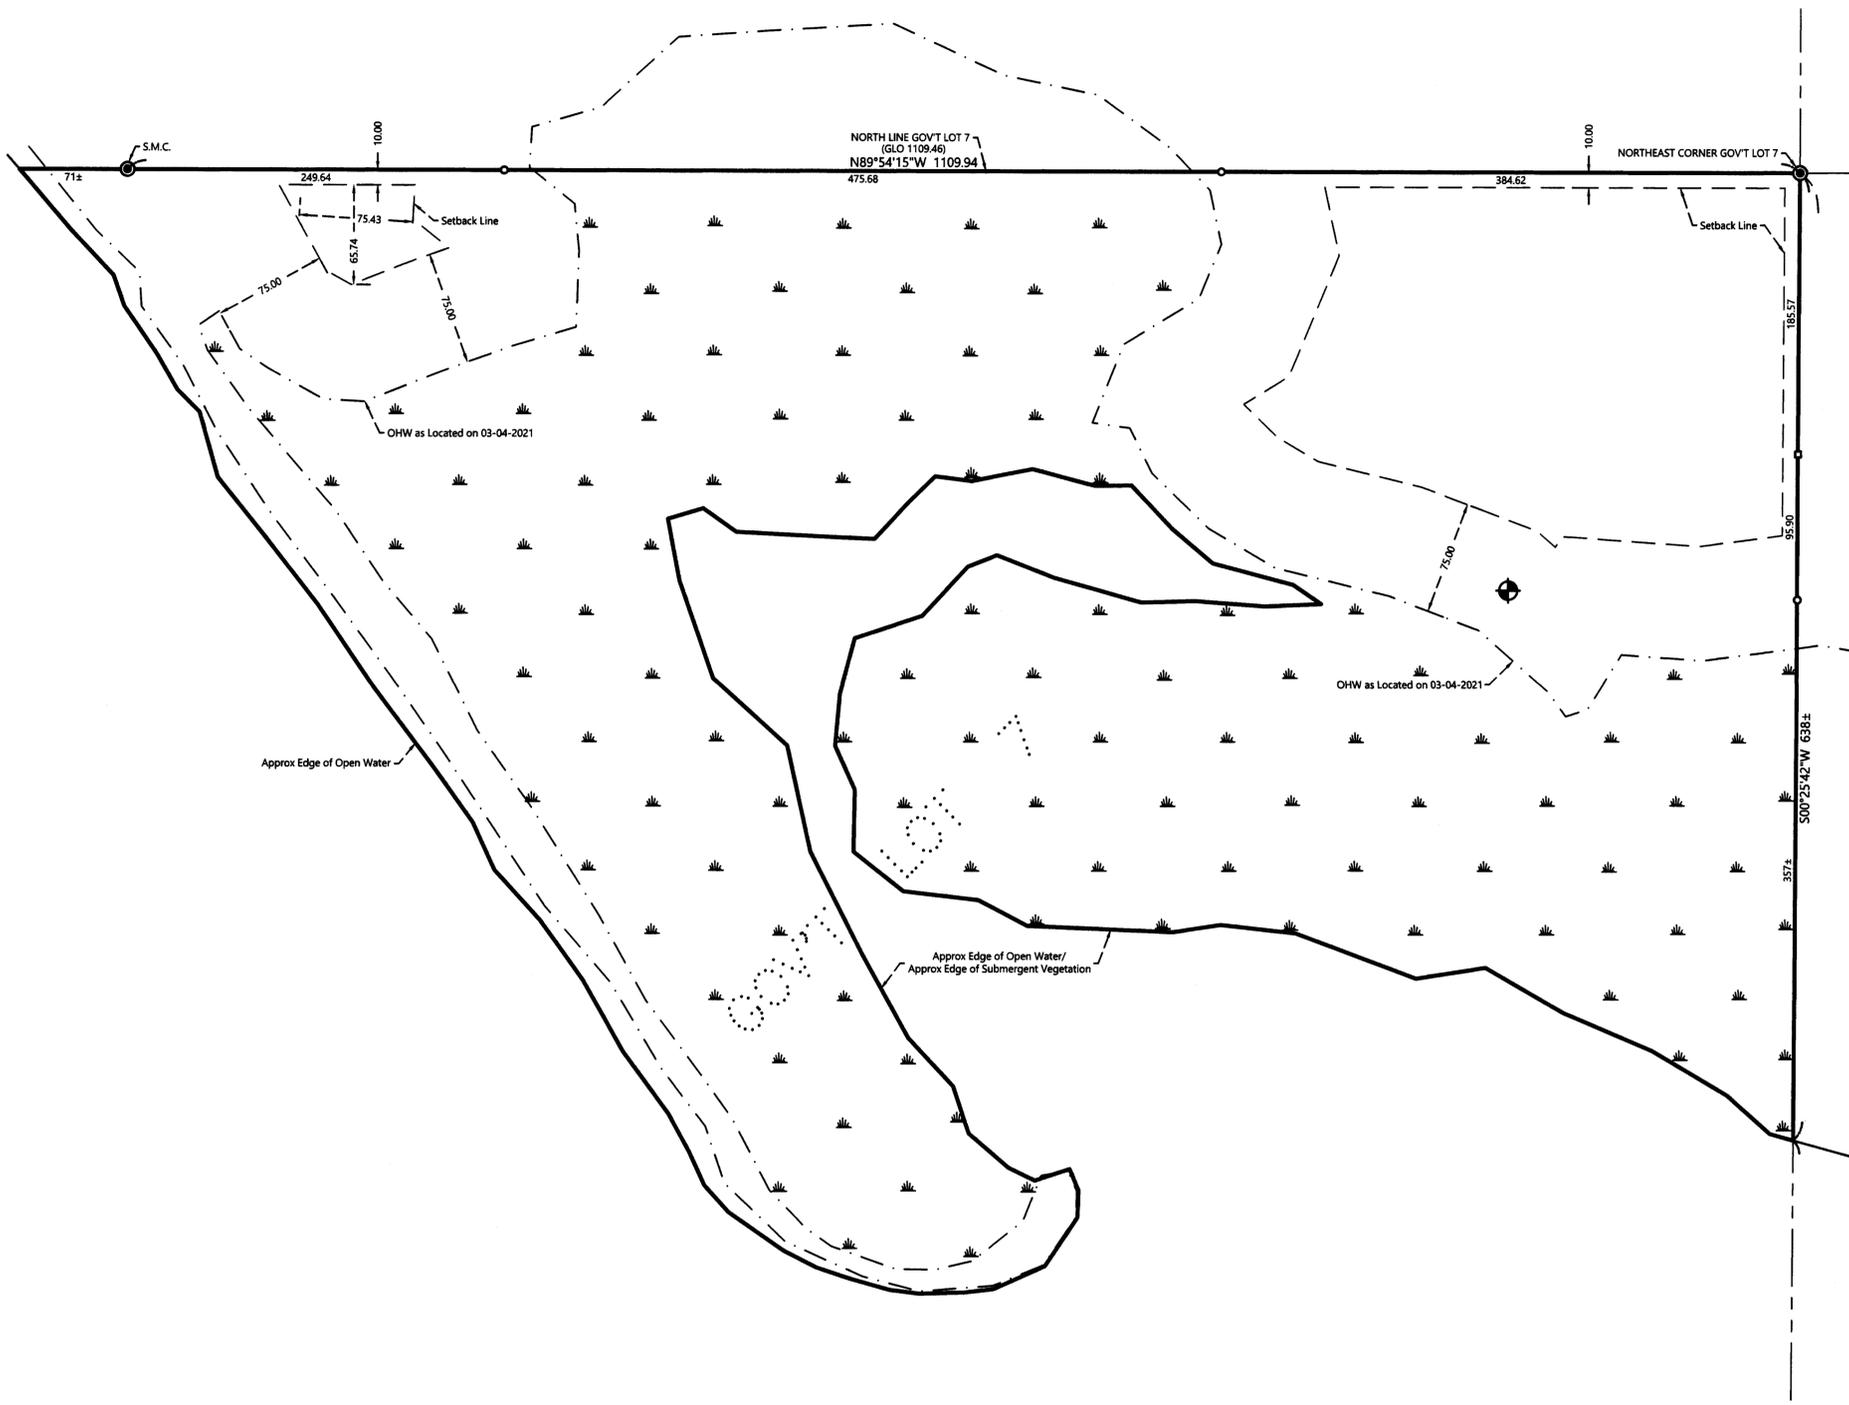


Leech Lake
General Development (GD)
TOP ICE ELEVATION = 1294.38 / 2021-03-04
ORDINARY HIGH WATER ELEVATION = 1294.9
BENCHMARK: MNDOT GEODETIC MARKER "1106 J"
BASED ON NGVD 29

LEGEND


- DENOTES IRON MONUMENT SET & MARKED BY LICENSE NO. 21367
- DENOTES SET LATH
- DENOTES BRASS CAPPED MONUMENT FOUND
- × DENOTES CALCULATED POSITION
- ⊕ DENOTES BENCHMARK: NAIL UP 0.75" IN WEST FACE OF 8" BURR OAK
ELEV. = 1303.96 NGVD 29
- (GLO 123.45) DENOTES GENERAL LAND OFFICE MEASURE
- ⊖ DENOTES SUBMERGENT VEGETATION

NOTES:

1. Zoning for subject tract = Shoreland Residential.
2. Parcel ID for subject tract = 73-011-4300.
3. Wetlands and improvements, other than those shown on this certificate, may exist that were not located during this survey.
4. All lines marked with flagging are only an approximation of the true boundary lines and are not to be used as an exact boundary location. Flagged lines should not be used for the establishment of improvements. To mark true boundary lines additional monumentation would be required.
5. The edge of open water drawn in using aerial photography.
6. Northern Engineering and Consulting, Inc. was not given nor has conducted a current title search for the subject property. Therefore the information contained in a title search may or may not be accurately shown on this certificate.

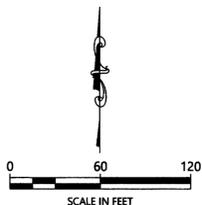

ORIENTATION OF THIS BEARING SYSTEM IS BASED ON THE MINNESOTA COUNTY COORDINATE SYSTEM, CASS COUNTY, NORTH ZONE (2011 ADJ.).

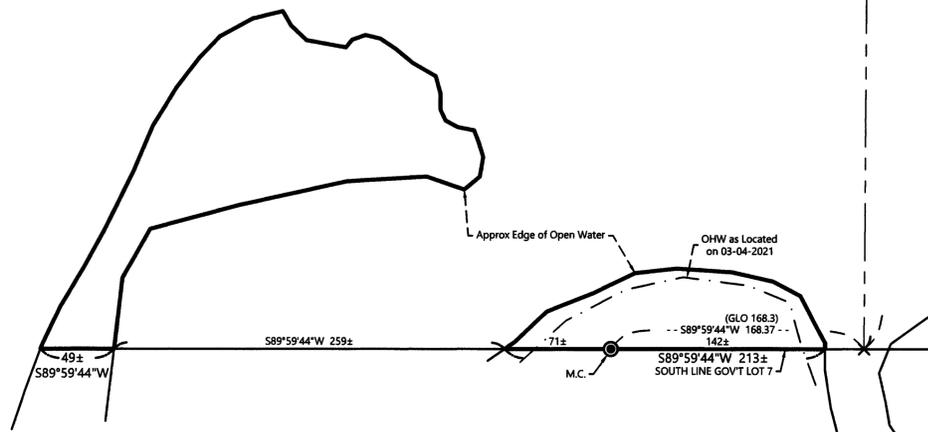

CERTIFICATE OF SURVEY

Zakery Spicer
P.O. Box 265
Lakeview, NC 28350



I HEREBY CERTIFY THAT THIS SURVEY, PLAN OR REPORT WAS PREPARED BY ME OR UNDER MY DIRECT SUPERVISION AND THAT I AM A DULY LICENSED LAND SURVEYOR UNDER THE LAWS OF THE STATE OF MINNESOTA.

TERRY L. FREEMAN 3/9/21 LIC. NO. 21367

REVISIONS:			
NO.	DATE	DESCRIPTION	BY

JOB NO. 21-003
 DATE: 03-09-2021
 SHEET NO. 1 OF 1
 9274