



CERTIFICATE OF SURVEY

**ONE SQUARE ACRE, N.W. CORNER OF GOV'T LOT 6
SECTION 6, T141 N, R25 W (LIMA TWP)
CASS COUNTY, MINNESOTA**

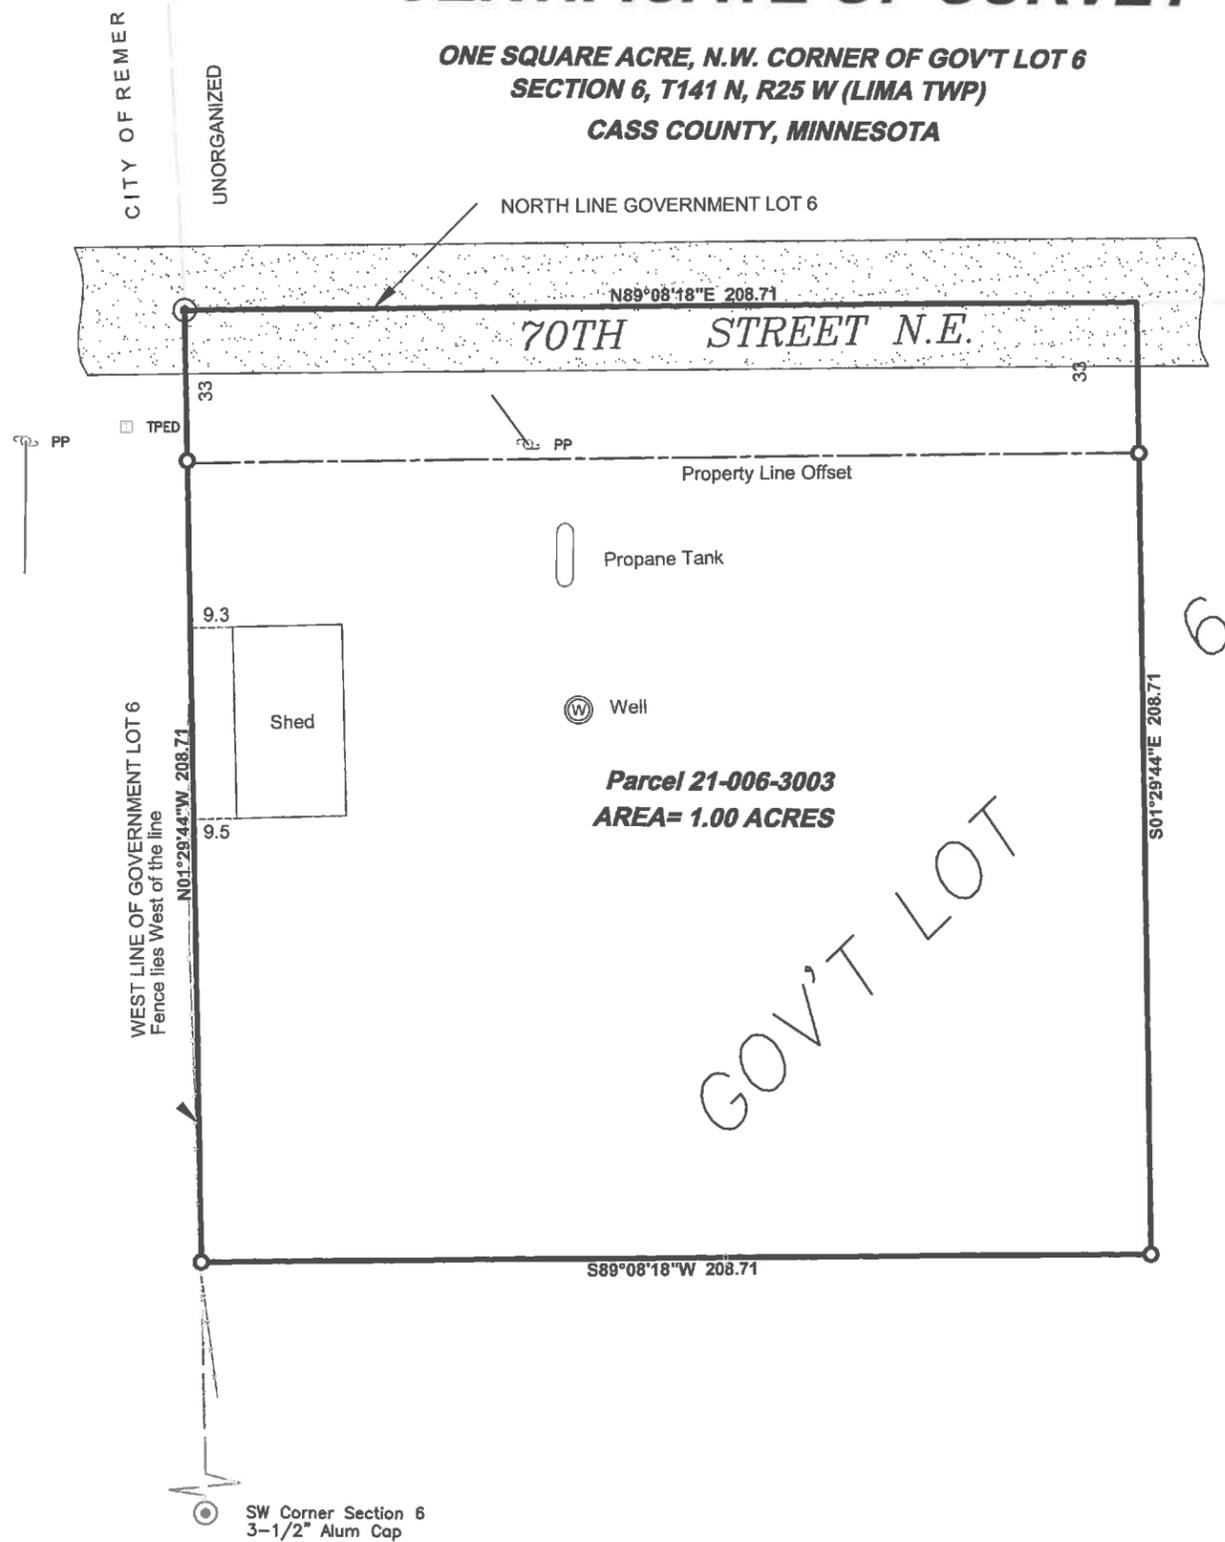

East Quarter Corner
Section 6
Brass Capped Iron Pipe

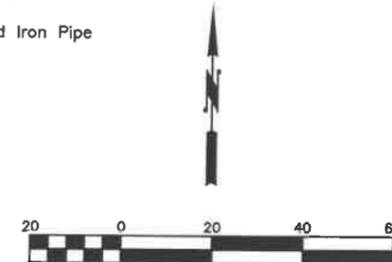

LEGEND

- ⊙ FOUND SECTION MONUMENT
- SET 1/2" IRON MONUMENT W/ PLASTIC CAP #25684

SURVEYOR'S NOTES

1. This survey was prepared without the benefit of a Title Commitment or Title Opinion and therefore does not show easements and interests of record.
2. The last date of fieldwork for this survey was September 28, 2023.
3. The bearings shown on this survey are based on the Cass County Coordinate System (NAD 83, NORTH ZONE).
4. Lima Township has disbanded so the subject land is now in an unorganized township. Cass County would be the local governing authority.

This survey was prepared by me or under my direct supervision and I am a duly licensed land surveyor under the laws of the State of Minnesota.

20 December 2023
 DANIEL J. McANINCH, LS 25684 DATE