


# CERTIFICATE OF SURVEY

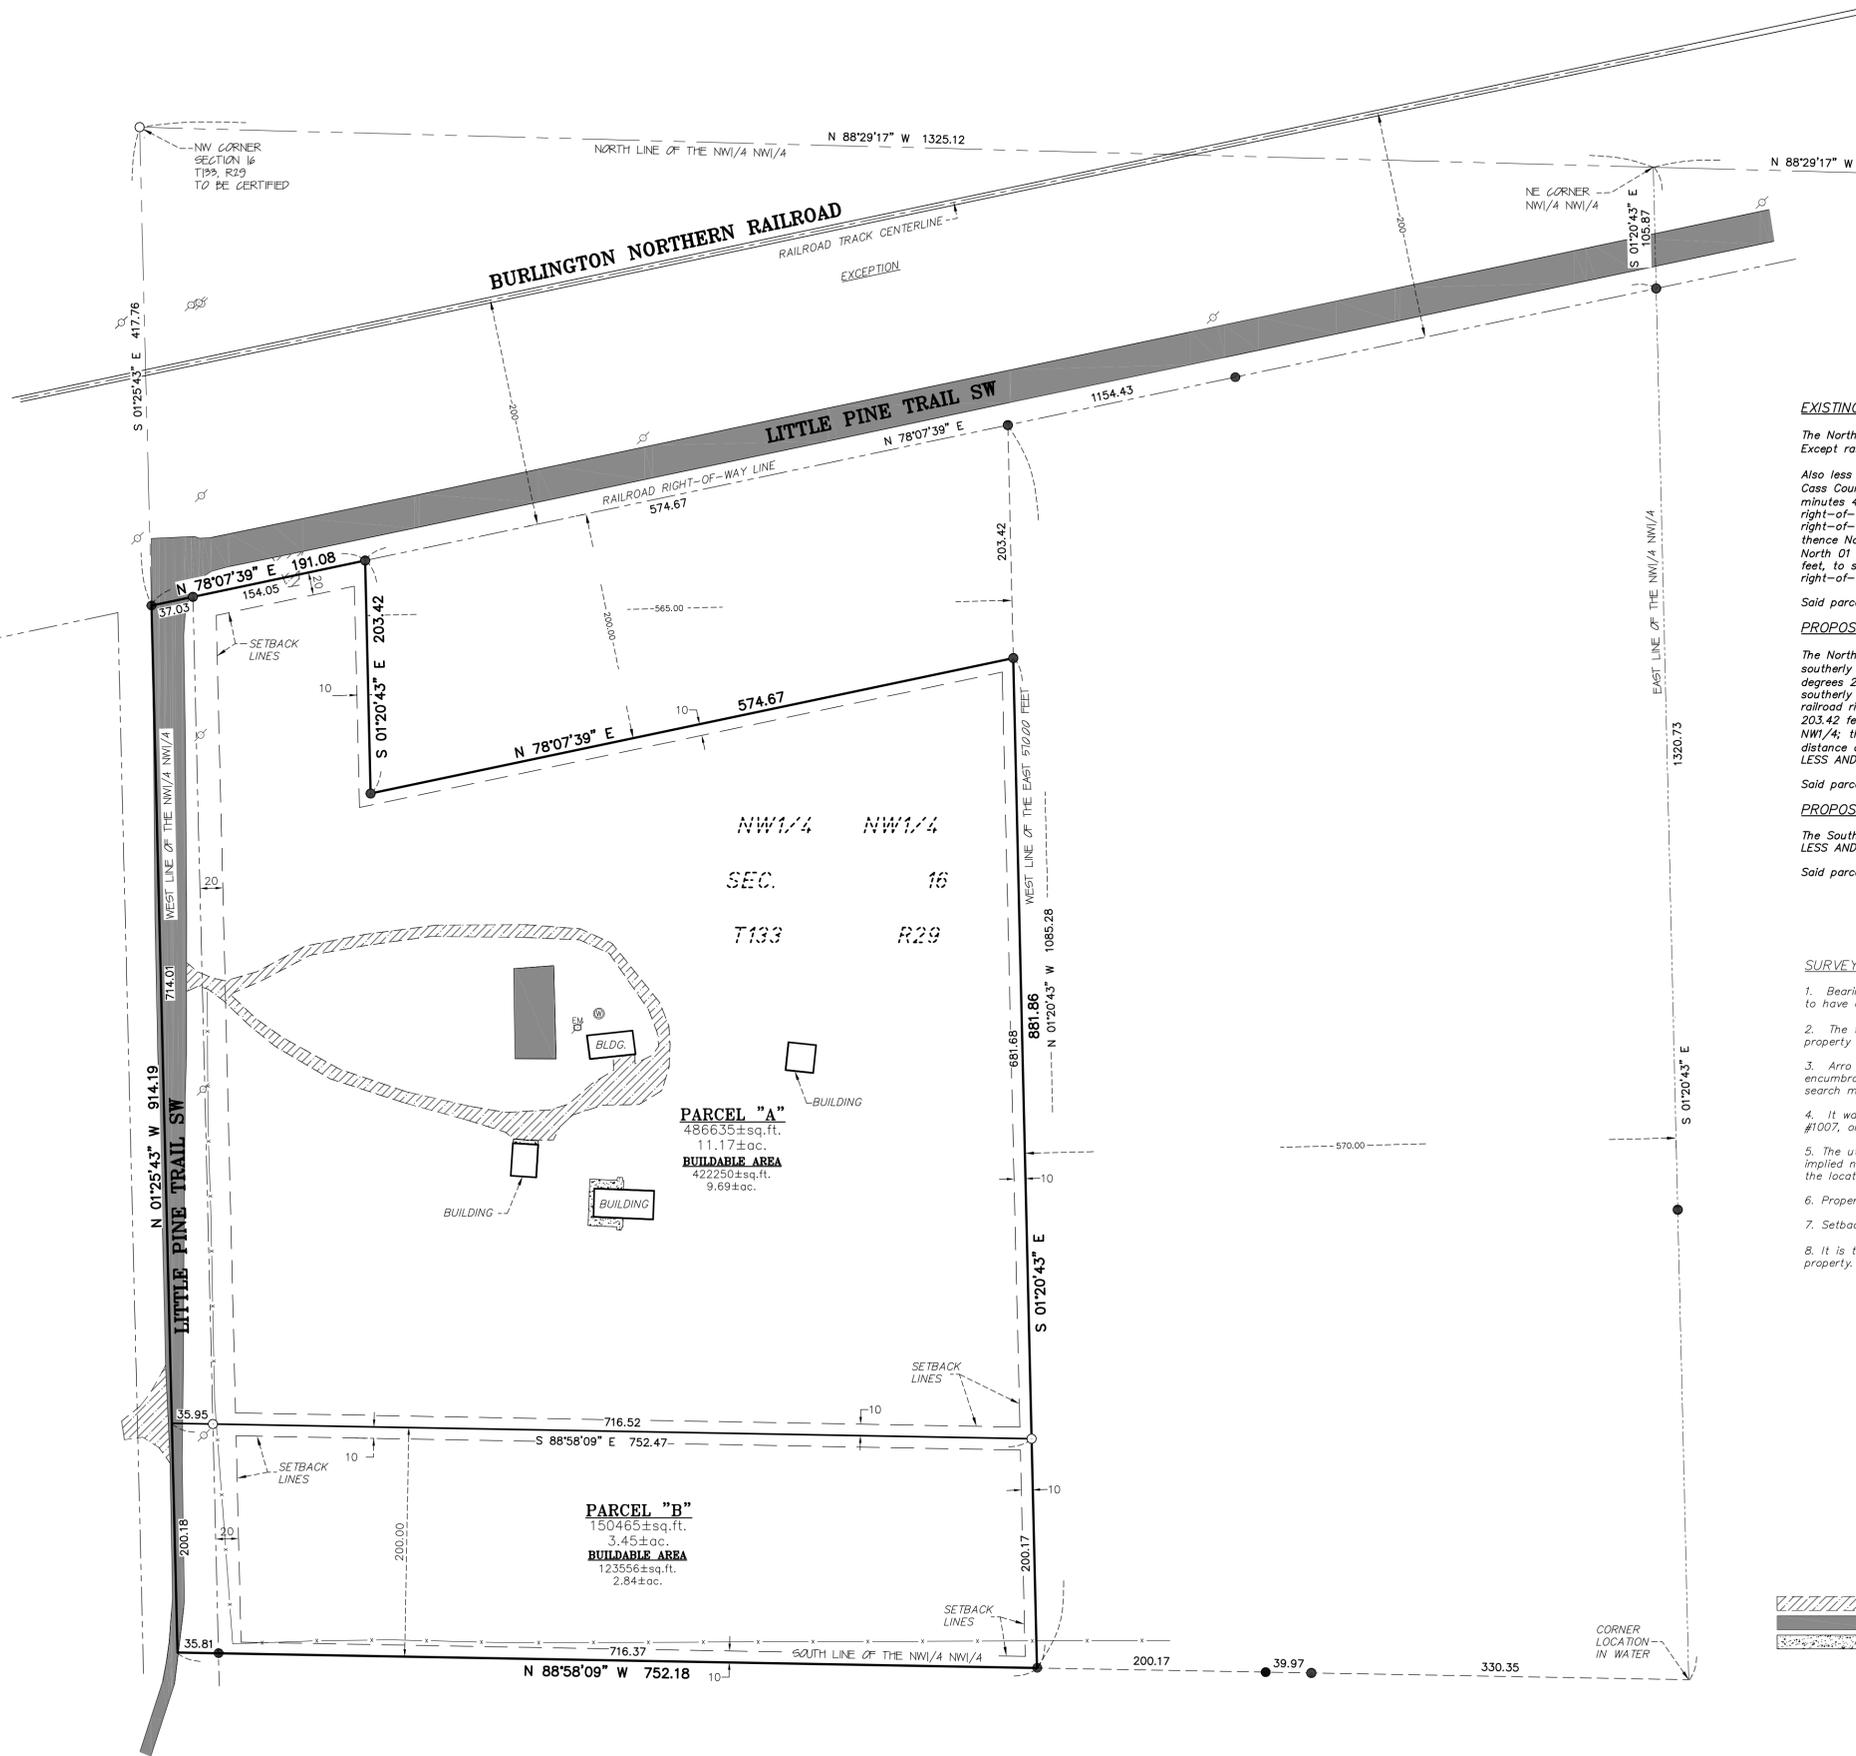

**EXISTING DESCRIPTION** - (As Per Doc. No. - Parcel No.: 41-116-2201)

The Northwest Quarter of the Northwest Quarter (NW1/4 NW1/4) of Section 16, Township 133, Range 29, Cass County, Minnesota. Less and Except railroad right-of-way. Also less and except the East 570.00 feet of said NW1/4 NW1/4.

Also less and except that part of the Northwest Quarter of the Northwest Quarter (NW1/4 NW1/4) of Section 16, Township 133, Range 29, Cass County, Minnesota, described as follows: Commencing at the Northwest corner of said NW1/4 NW1/4; thence South 01 degrees 25 minutes 43 seconds East, assumed bearing, along the west line of said NW1/4 NW1/4, a distance of 417.76 feet to the southerly right-of-way line of the Burlington Northern Railroad; thence North 78 degrees 07 minutes 39 seconds East, along said southerly railroad right-of-way line, a distance of 191.08 feet to the point of beginning; thence South 01 degrees 20 minutes 43 seconds East, 203.42 feet; thence North 78 degrees 07 minutes 39 seconds East, 574.67 feet, to the west line of the East 570.00 feet of said NW1/4 NW1/4; thence North 01 degrees 20 minutes 43 seconds West, along the west line of the East 570.00 feet of said NW1/4 NW1/4, a distance of 203.42 feet, to said southerly railroad right-of-way line; thence South 78 degrees 07 minutes 39 seconds West, along said southerly railroad right-of-way line, a distance of 574.67 feet, to the point of beginning.

Said parcel contains 14.6 acres of land, more or less, and is subject to existing easements of record.

**PROPOSED DESCRIPTION** - (PARCEL "A")

The Northwest Quarter of the Northwest Quarter (NW1/4 NW1/4) of Section 16, Township 133, Range 29, Cass County, Minnesota lying southerly and westerly of the following described line: Commencing at the Northwest corner of said NW1/4 NW1/4; thence South 01 degrees 25 minutes 43 seconds East, assumed bearing, along the west line of said NW1/4 NW1/4, a distance of 417.76 feet to the southerly right-of-way line of the Burlington Northern Railroad; thence North 78 degrees 07 minutes 39 seconds East, along said southerly railroad right-of-way line, a distance of 191.08 feet to the point of beginning; thence South 01 degrees 20 minutes 43 seconds East, 203.42 feet; thence North 78 degrees 07 minutes 39 seconds East, 574.67 feet, to the west line of the East 570.00 feet of said NW1/4 NW1/4; thence South 01 degrees 20 minutes 43 seconds East, along the west line of the East 570.00 feet of said NW1/4 NW1/4, a distance of 881.86 feet, to the south line of said NW1/4 NW1/4 and there terminating.

Said parcel contains 11.17 acres of land, more or less, and is subject to existing easements of record.


**PROPOSED DESCRIPTION** - (PARCEL "B")

The South 200.00 feet of the Northwest Quarter of the Northwest Quarter of Section 16, Township 133, Range 29, Cass County, Minnesota. LESS AND EXCEPT: The East 570.00 feet thereof.

Said parcel contains 3.45 acres of land, more or less, and is subject to existing easements of record.

**SURVEYOR'S NOTES:**

1. Bearing Orientation: The north line of the Northwest Quarter of Section 16, Township 133, Range 29 is assumed to have a bearing of North 88 degrees 29 minutes 17 seconds West.
2. The field survey was completed on 4/5/2023. There was approximately 24 inches of snow cover across the property being surveyed.
3. Arro Land Surveying of Brainerd, INC. has made no investigation or independent search for easements of record, encumbrances, restrictive covenants, ownership title evidence, or any other facts that an accurate and current title search may disclose.
4. It was verified that there are no wetlands present on "Parcel B" by Mitch Brinks, Certified Wetland Delineator, #1007, on May 3, 2023.
5. The utilities as shown on this survey were developed from the visible utilities across your property and is not implied nor intended to be the complete inventory of utilities in this area. It is the client's responsibility to verify the location of all utilities prior to construction or improving your property.
6. Property Zoning: Shoreland Residential
7. Setback Requirements: Right-of-way = 20 feet Property Line = 10 feet
8. It is the client's responsibility to verify zoning and setback requirements prior to construction or improving your property.

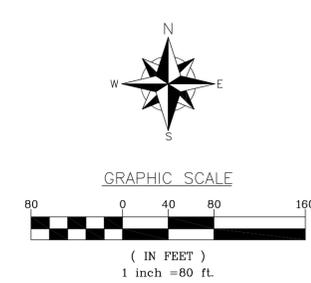

I hereby certify that this survey, plan or report was prepared by me or under my direct supervision and that I am a duly licensed land surveyor under the laws of the state of Minnesota.  
 Dated this 17th day of May 2023  
 By: Jared A. Spald, Minnesota License No. 59285



**ADMINISTRATIVE**  
**SUBDIVISION**  
 Part of the NW1/4 NW1/4  
 Sec. 16, T133, R.29  
 Cass County, MN

**CLIENT:** Lloyd Lapka  
 12822 Little Pine  
 Trail SW  
 Brainerd, MN 56401

DRAWN BY:	JAS	CHECKED BY:	EEL
APPROVED BY:	JAS	JOB NUMBER:	23-0348
NO.	DATE	BY	REVISION DESCRIPTION