


# CERTIFICATE OF LOCATION OF GOVERNMENT CORNER

between  
Meander #28 Corner of Section 7 & 8, Township 141N, Range 31W, 5th P.M.

STATE OF MINNESOTA, County of Cass

At the corner location shown on the sketch:

- On \_\_\_\_\_ found a \_\_\_\_\_  
DATE
- left monument as found,  lowered monument,  removed monument (explain)
- On 1-3-85 placed a 2½ inch (O.D.) x 5 foot long iron pipe with a  
DATE 3 inch diameter brass cap, stamped as shown, up 1.0 feet.

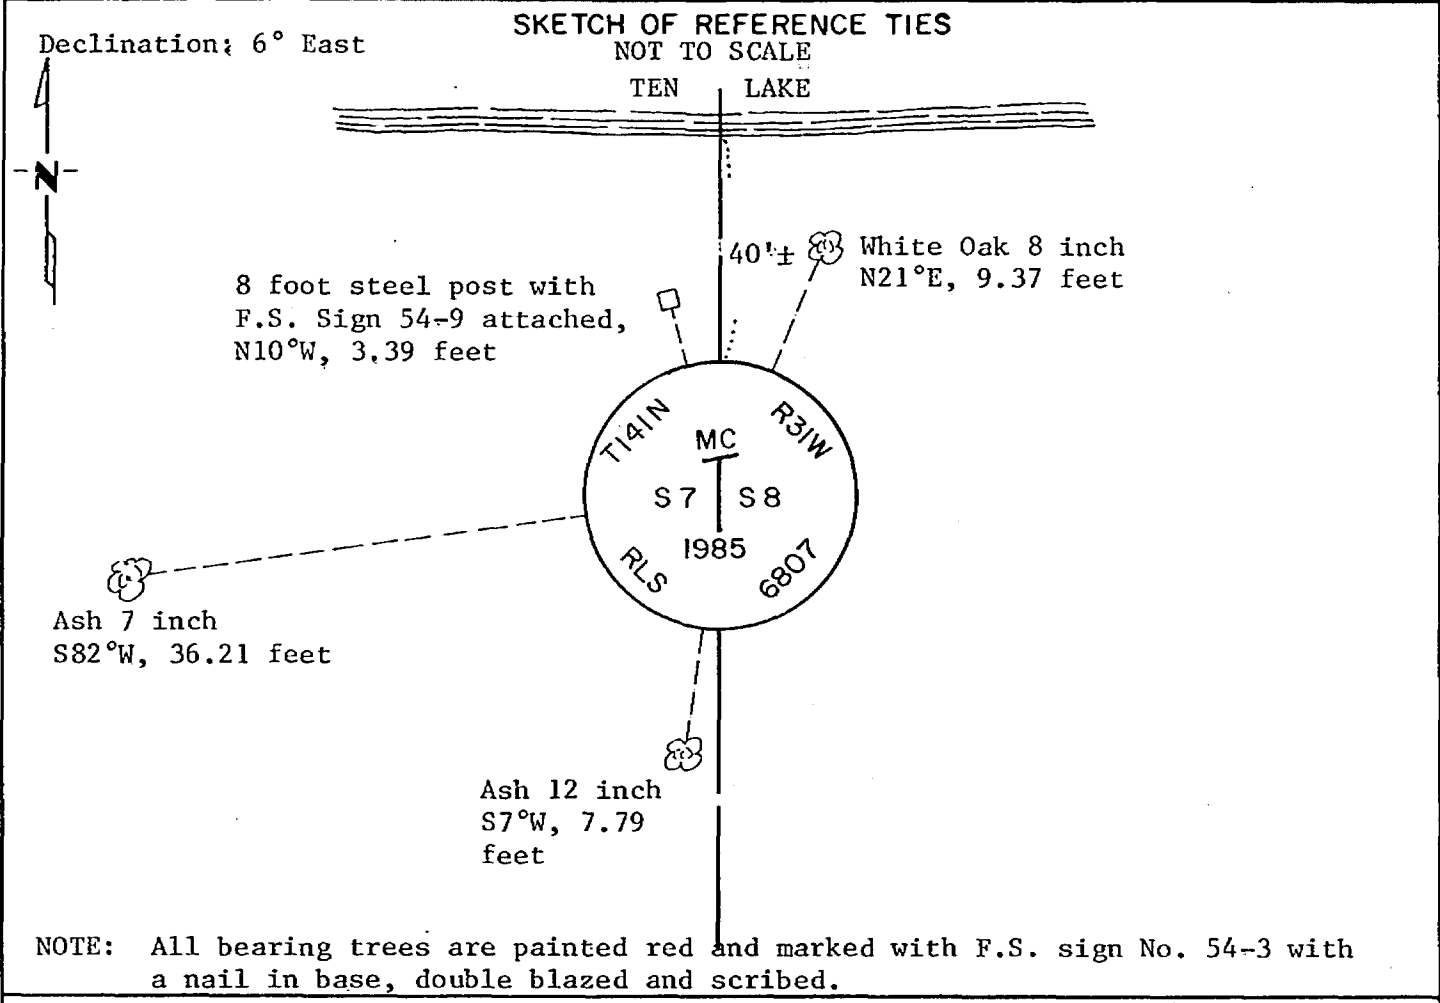

Statement of evidence relative to this corner location is on back of page.

I hereby certify that this document and the data contained herein was prepared by me or under my direct supervision.

William D. Oberman 2-1-85  
SIGNATURE DATE

Registration No. 6807

Land Surveyor,  Professional Engineer

County Surveyor,  County Engineer

280562  
 OFFICE OF COUNTY RECORDER  
 County of Cass

I hereby certify that this document was filed in the Co. Recorder's office at 9:50 A .M. on the 27 day of February A.D., 1985

County Recorder Claudine Kayler  
 By MS, Deputy

DOCUMENT NO. 280562

Statement of Evidence: Meander Corner between Sections 7 & 8, Township 141 North, Range 31 West, 5th Principal Meridian. South side of Ten Lake.

- 1873 P.H. Conger, U.S. Deputy Surveyor, set a post for this Meander Corner in his subdivision of the Township between August 5, 1873 and August 30, 1873. As references he scribed:
- |             |         |       |                       |
|-------------|---------|-------|-----------------------|
| Elm         | 4 inch  | S72°E | 9 links (5.94 feet)   |
| Norway Pine | 14 inch | S40°W | 72 links (47.52 feet) |
- 1915 J. Curo, Cass County Surveyor, did not find any evidence of corner during his survey of Section 7. He did set a Witness Corner to his position for the Quarter Corner, 176 feet South. A 2½ inch by 47 inch capped iron pipe was set according to County Resurvey Plat "E 51".
- 1959 H. Curo, Cass County Surveyor, found no evidence of the Meander Corner. He did find iron monument set in 1915 for a Witness Corner to the Quarter Corner and made references as follows:
- |           |        |          |            |
|-----------|--------|----------|------------|
| White Oak | 4 inch | S53°46'E | 28.25 feet |
| Elm       | 9 inch | S3°32'E  | 27.3 feet  |
| Elm       | 7 inch | S46°33'W | 46.5 feet  |
- 1962 U.S.F.S. Corner Restoration notes indicate iron monument set as Witness Corner to Quarter Corner found with 1959 BT's all in good condition. A 6 foot steel post was added as a reference.
- |                   |        |           |
|-------------------|--------|-----------|
| 6 foot steel post | N21½°W | 4.25 feet |
|-------------------|--------|-----------|
- 1984 Kelly M. Booge, under F.S. Contract No. 53-6392-4-00996, made a thorough search for physical evidence of this corner on September 12, none was found. He did find the iron monument set by Curo for a Witness Corner to the Quarter Corner. He returned on January 3, 1985 and searched for evidence on the corner position but found no further evidence. He then set a monument in the lost position, with ties as shown on the sketch, proportioned distance and on a straight line between adjacent corners.

Kelly M. Booge is an employee of Okerman Surveying, Inc.