

CERTIFICATE OF LOCATION OF GOVERNMENT CORNER

Northeast Corner of Section 1, Township 137, Range 32, 5th P.M.


STATE OF MINNESOTA, County of CASS

At the corner location shown on the sketch:

- On 6/22/1983 found a possible 1940 NE B.T. - 19" Jack Pine N39°E 81.65
DATE
with blazes and axe marks
 left monument as found, lowered monument, removed monument (explain)
- On 3/22/1985 placed a 4"x20" Cast iron monument from 1940 NE B.T.,
DATE
5' north of centerline of C.S.A.H. # 2

SKETCH OF REFERENCE TIES

Not to scale

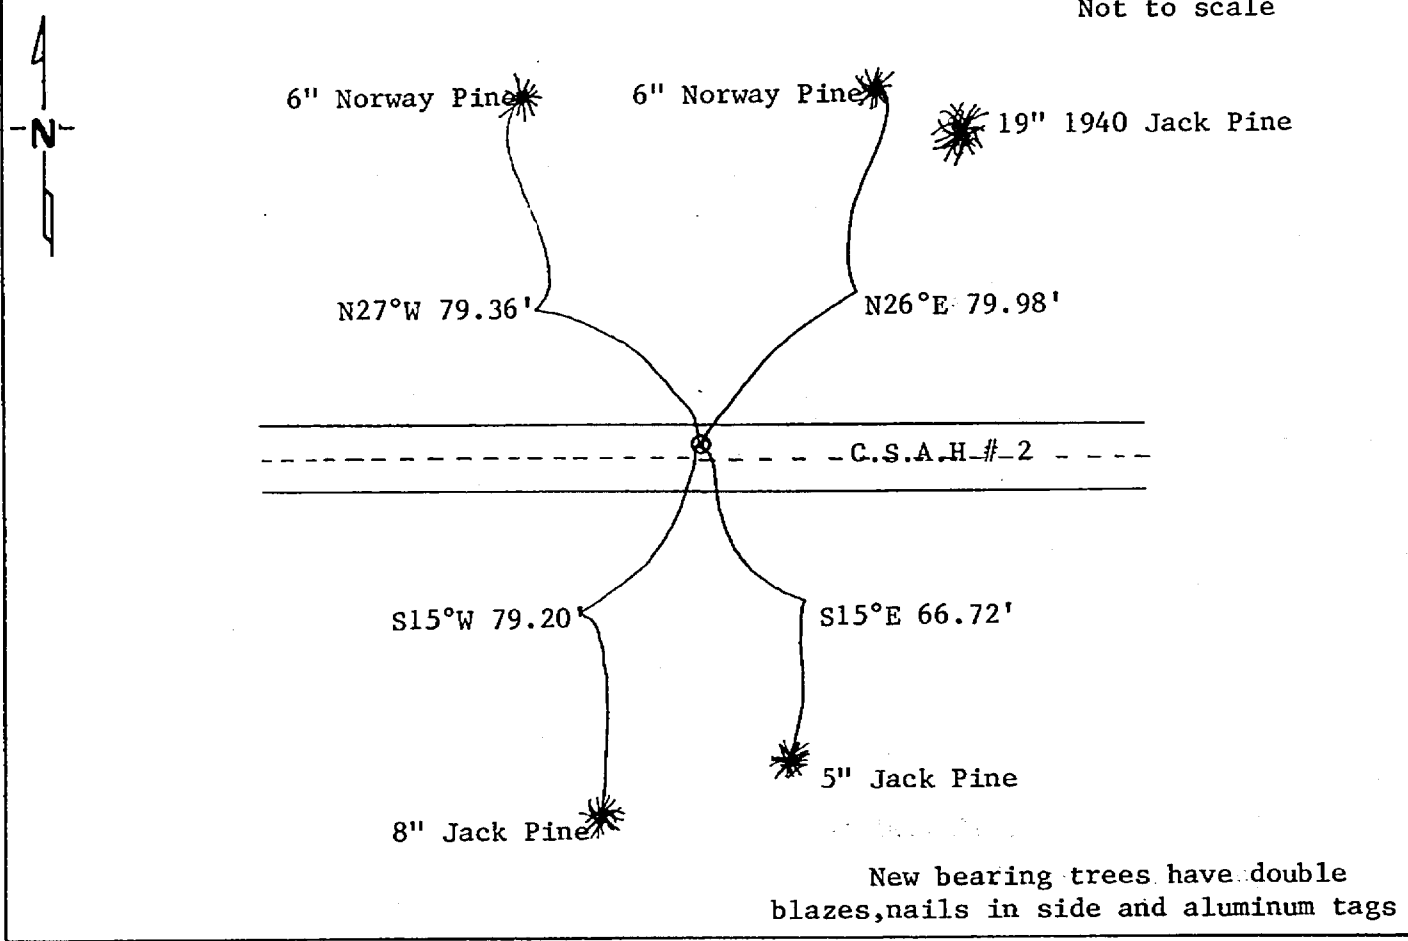

Statement of evidence relative to this corner location is on back of page.

I hereby certify that this document and the data contained herein was prepared by me or under my direct supervision.

Niavle E. Lavo 5-6-85
SIGNATURE DATE

Registration No. 11395
 Land Surveyor, Professional Engineer
 County Surveyor, County Engineer

281879
OFFICE OF THE REGISTER OF DEEDS
County of Cass

I hereby certify that this document was filed in the Reg. of Deeds office at 10:25 A.M. on the 13 day of May A.D., 19 85

Register of Deeds Claudia Kayler County Recorder
By MS, Deputy
DOCUMENT NO. 281879

- 1860 U.S. General Land Office Survey set a wood post for this corner and marked the following bearing trees: 10" Aspen N25°W 34 lks., 10" Aspen S25°W 18 lks., 10" Aspen N35°E 9 lks., 10" Aspen S35°E 34 lks.
- 1911 County Survey Record Book "A" pages 330-340, show a survey by John Curo. He found 2 old government trees plainly marked. He set a 4"x60" I.P. in concrete.
- 1911 County Survey Record Book "B" pages 270-271, show a survey by John Curo. He found the 8x8" cement post set previously.
- 1919 County Survey Record Book "C" page 159, shows a survey by E.B.Horst. He found an 8x8" cement post.
- 1940 County Survey Record Book "D" pages 244-245, show a survey by John Curo. He found the 4"x60" I.P. in an 8x8" concrete block and marked the following trees: 12" Jack Pine N39°-37'E 81.65', 9" Jack Pine S41°15'E 48.40', 8" Jack Pine S45°W 58.60', 10" Jack Pine N36°19'W 88.50'
- 1983 Survey Technician Terry Freeman and Forester Dan Marcum found a 19" Jack Pine with blazes and axe marks that fits for the NE 1940 Jack Pine B.T.
- 1985 County Surveyor Walt Curo and Survey Technician Terry Freeman accept the 19" Jack Pine as the 1940 B.T. and set a 4"x20" cast iron monument for the township corner. Corner is 5' north of the centerline of C.S.A.H. #2. The following new bearing trees were marked: 5" Jack Pine S15°E 66.72', 8" Jack Pine S15°W 79.20', 6" Norway Pine N26°E 79.98', 6" Norway Pine N27°W 79.36'. Monument was set S39½°W 81.65' from the 19" Jack Pine.